



PLAN SURVEYED BY DATE  
 PLOTTED BY DATE  
 CHECKED BY DATE  
 REVISIONS OF WAY CHECKED  
 NO. \_\_\_\_\_ CADD FILE NAME

PROFILE SURVEYED BY DATE  
 PLOTTED BY DATE  
 CHECKED BY DATE  
 REVISIONS OF WAY CHECKED  
 NO. \_\_\_\_\_ STRUCTURE NOTATIONS: DFD

**LEGEND**

CONCRETE SIDEWALK REMOVAL

PROPOSED CONCRETE SIDEWALK

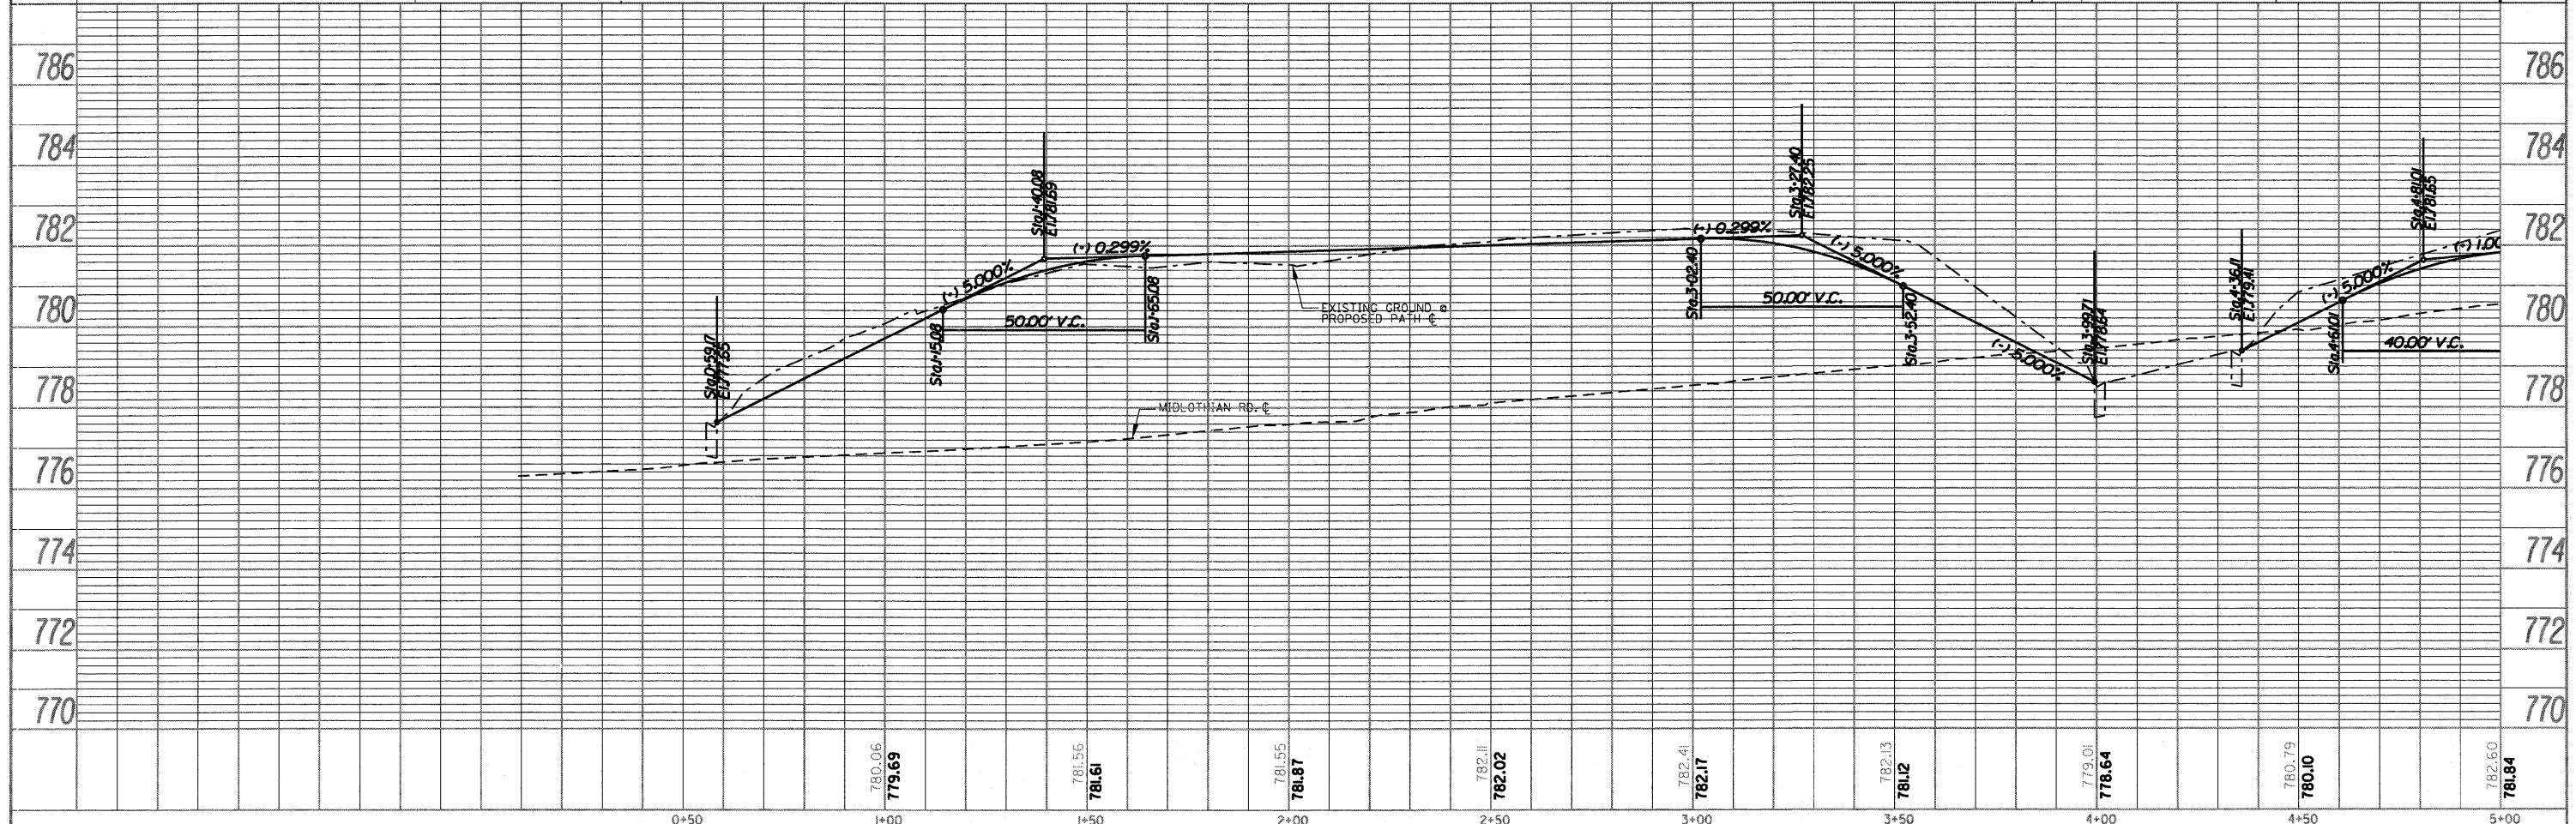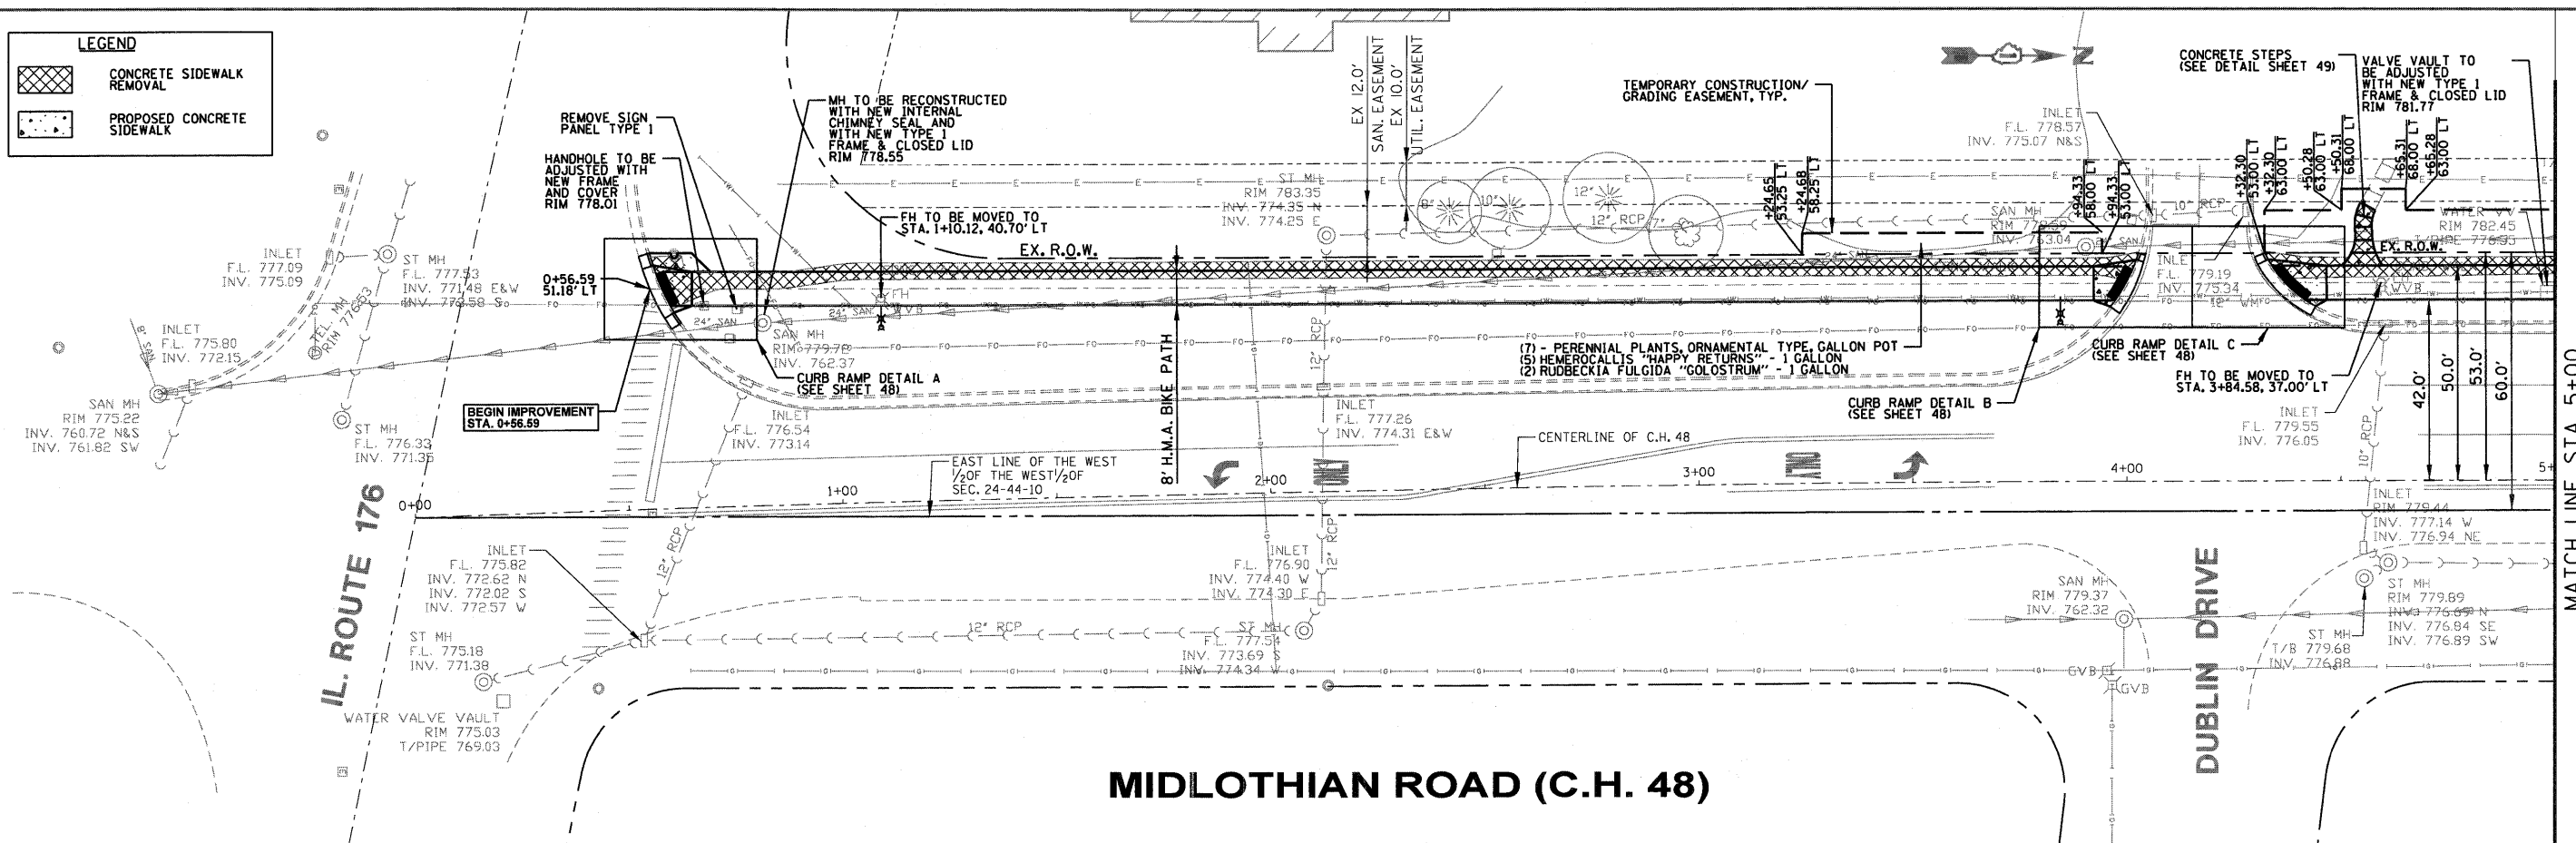

FILE NAME	USER NAME - BUSERS	DESIGNED -	REVISED -	<b>STATE OF ILLINOIS DEPARTMENT OF TRANSPORTATION</b>	<b>MIDLOTHIAN ROAD PLAN &amp; PROFILE</b>	F.A.U. RTE.	SECTION	COUNTY	TOTAL SHEETS	SHEET NO.	
FILE#S	PLOT SCALE - SCALES	DRAWN -	REVISED -			2605	09-0071-13-BT	LAKE	59	14	
	PLOT DATE - DATES	CHECKED -	REVISED -			CONTRACT NO. 63619					
		DATE -	REVISED -			ILLINOIS FED. AID PROJECT					

MATCH LINE STA. 5+00

SCALE: 1" = 20'    SHEET NO. 1 OF 12 SHEETS    STA. 0+00 TO STA. 5+00