
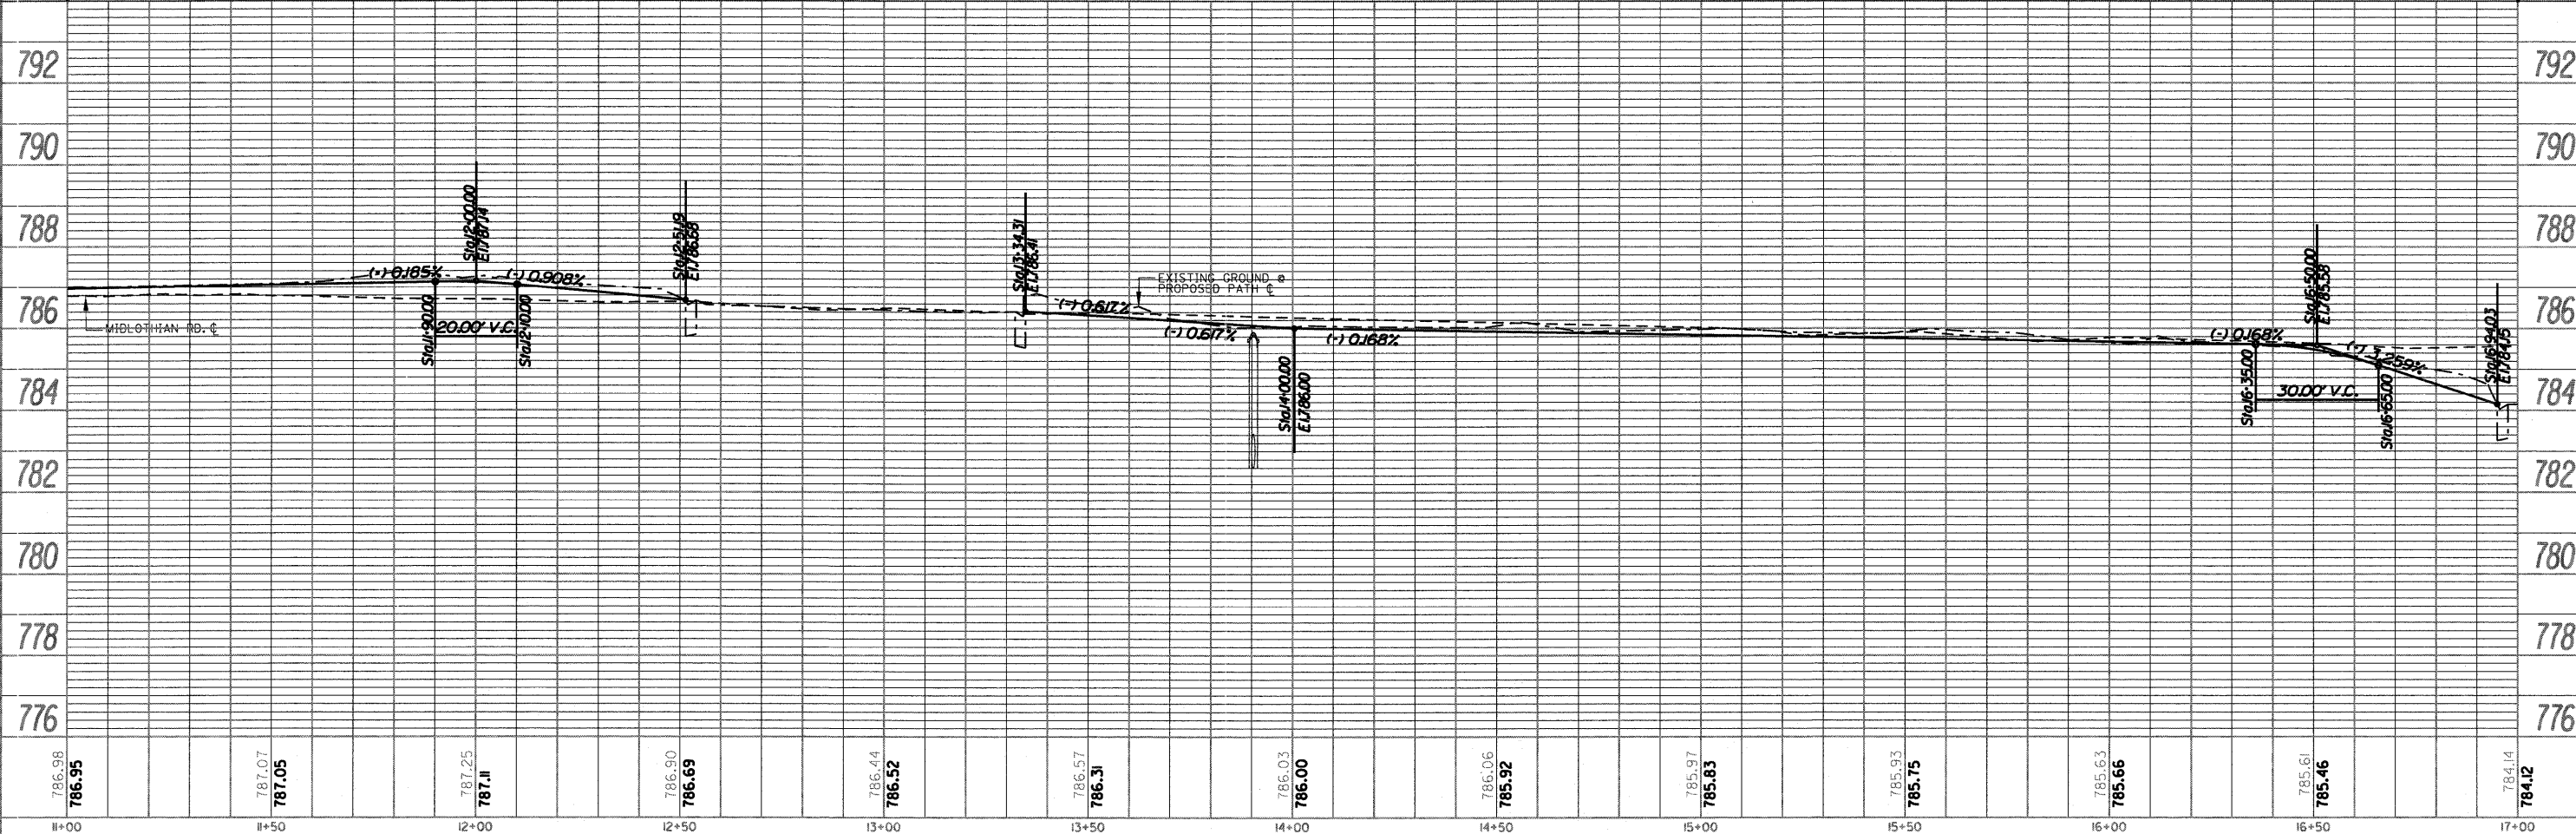


PLAN	SURVEYED	DATE
	PLOTTED	
	GRADES CHECKED	
	STRUCTURE NOTATIONS CHECKED	
	NOTE BOOK NO.	
	CADD FILE NAME	

PROFILE	SURVEYED	DATE
	PLOTTED	
	GRADES CHECKED	
	STRUCTURE NOTATIONS CHECKED	
	NOTE BOOK NO.	
	CADD FILE NAME	

LEGEND	
	CONCRETE SIDEWALK REMOVAL
	PROPOSED CONCRETE SIDEWALK
	PROPOSED DITCH

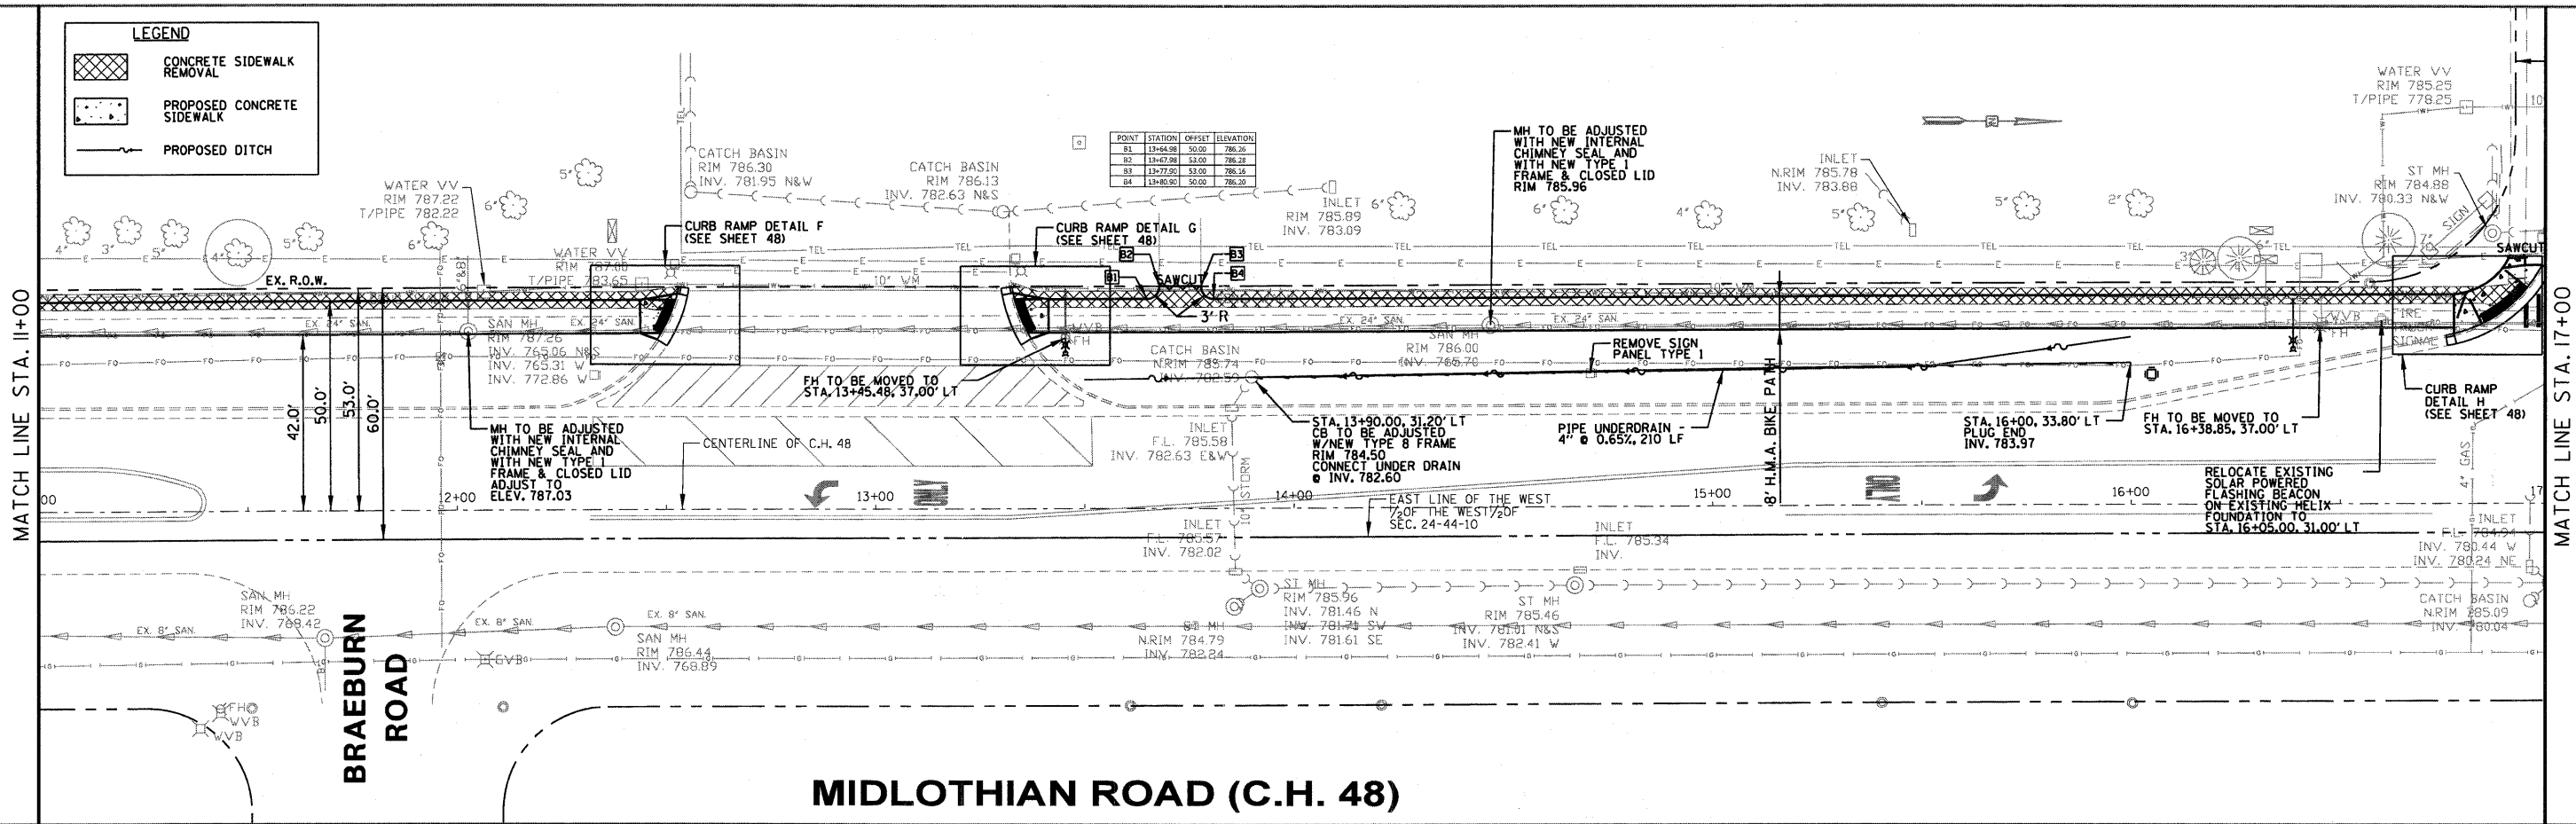

FILE NAME	USER NAME - #USER#	DESIGNED -	REVISED -	<b>STATE OF ILLINOIS DEPARTMENT OF TRANSPORTATION</b>	<b>MIDLOTHIAN ROAD PLAN &amp; PROFILE</b>	F.A.U. RTE.	SECTION	COUNTY	TOTAL SHEETS	SHEET NO.	
#FILES	PLOT SCALE - #SCALE#	DRAWN -	REVISED -			2605	09-00171-13-BT	LAKE	59	16	
	PLOT DATE - #DATE#	CHECKED -	REVISED -			SCALE: 1" = 20'    SHEET NO. 3 OF 12 SHEETS    STA. 11+00 TO STA. 17+00    CONTRACT NO. 63619					
		DATE -	REVISED -			ILLINOIS FED. AID PROJECT					