
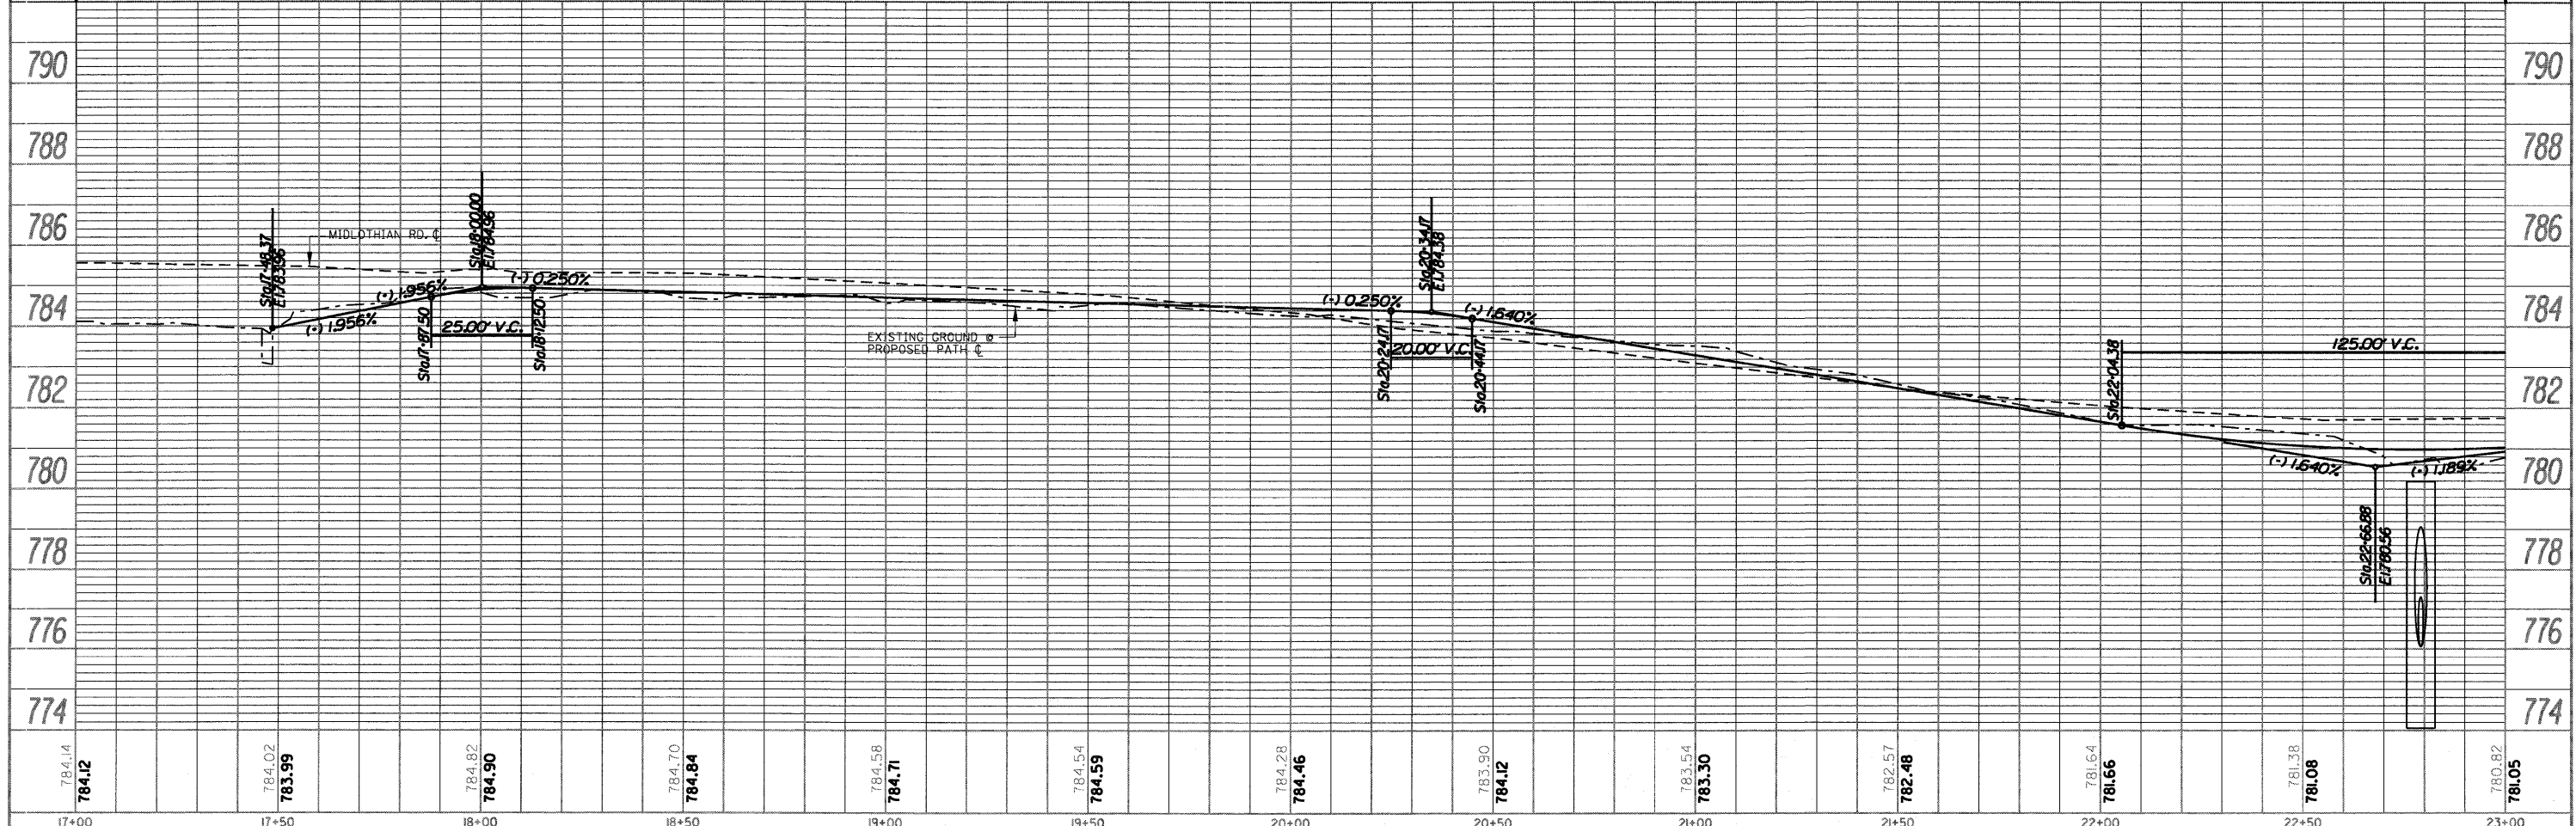


DATE	
BY	
REVIEWED	
PLANNED	
NOTED	
NO.	

DATE	
BY	
REVIEWED	
PLANNED	
NOTED	
NO.	

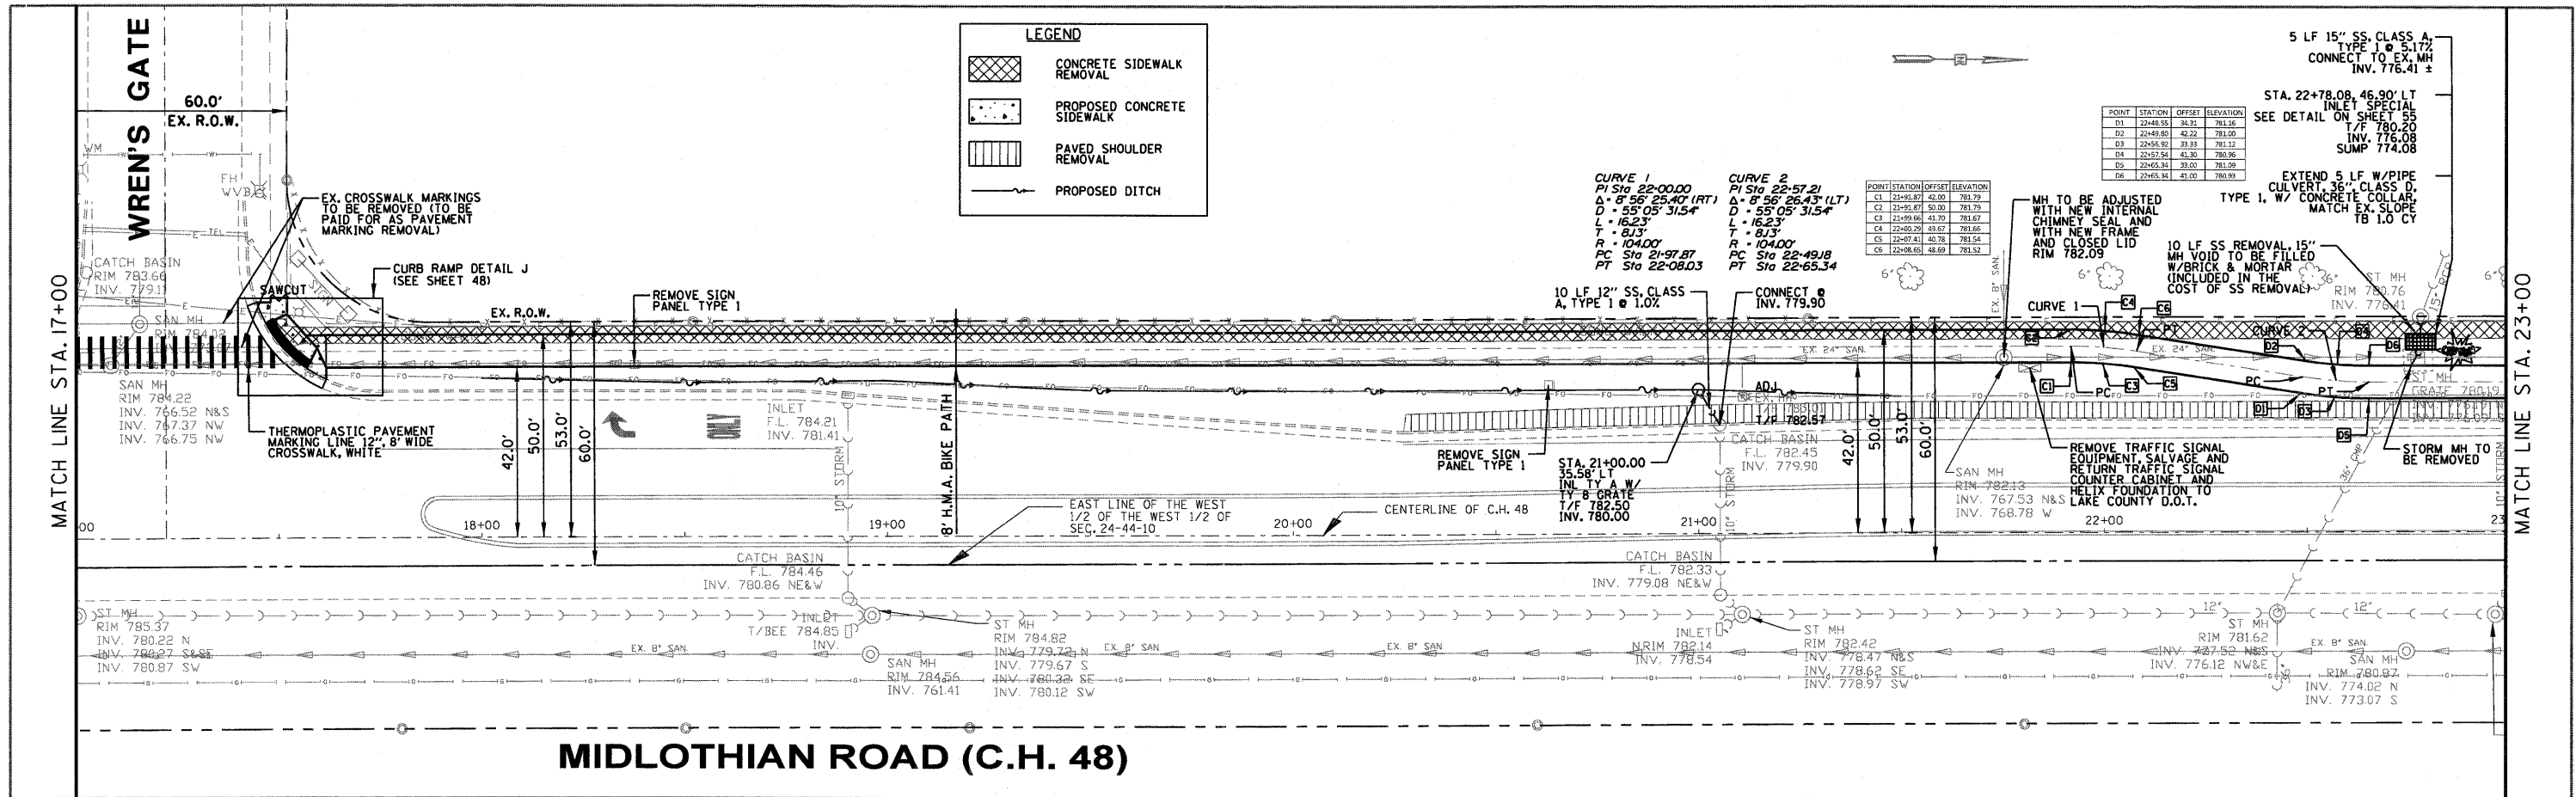

FILE NAME	USER NAME - \$USERS	DESIGNED -	REVISED -	STATE OF ILLINOIS DEPARTMENT OF TRANSPORTATION	MIDLOTHIAN ROAD PLAN & PROFILE	F.A.U. RTE.	SECTION	COUNTY	TOTAL SHEETS	SHEET NO.	
\$FILES	PLOT SCALE - \$SCALE	DRAWN -	REVISED -			2605	09-0071-13-BT	LAKE	59	17	
	PLOT DATE - \$DATE	CHECKED -	REVISED -			CONTRACT NO. 63619					
		DATE -	REVISED -			ILLINOIS FED. AID PROJECT					
				SCALE: 1" = 20'		SHEET NO. 4 OF 12 SHEETS		STA. 17+00 TO STA. 23+00			