



DATE	
BY	
PLAN	SURVEYED
	PLOTTED
	ALIGNED
	CHECKED
	RECORD
	CADD FILE NAME
	NO.

DATE	
BY	
PROFILE	SURVEYED
	PLOTTED
	GRADES
	CHECKED
	STRUCTURE
	NOTATIONS
	CYRD
	NO.

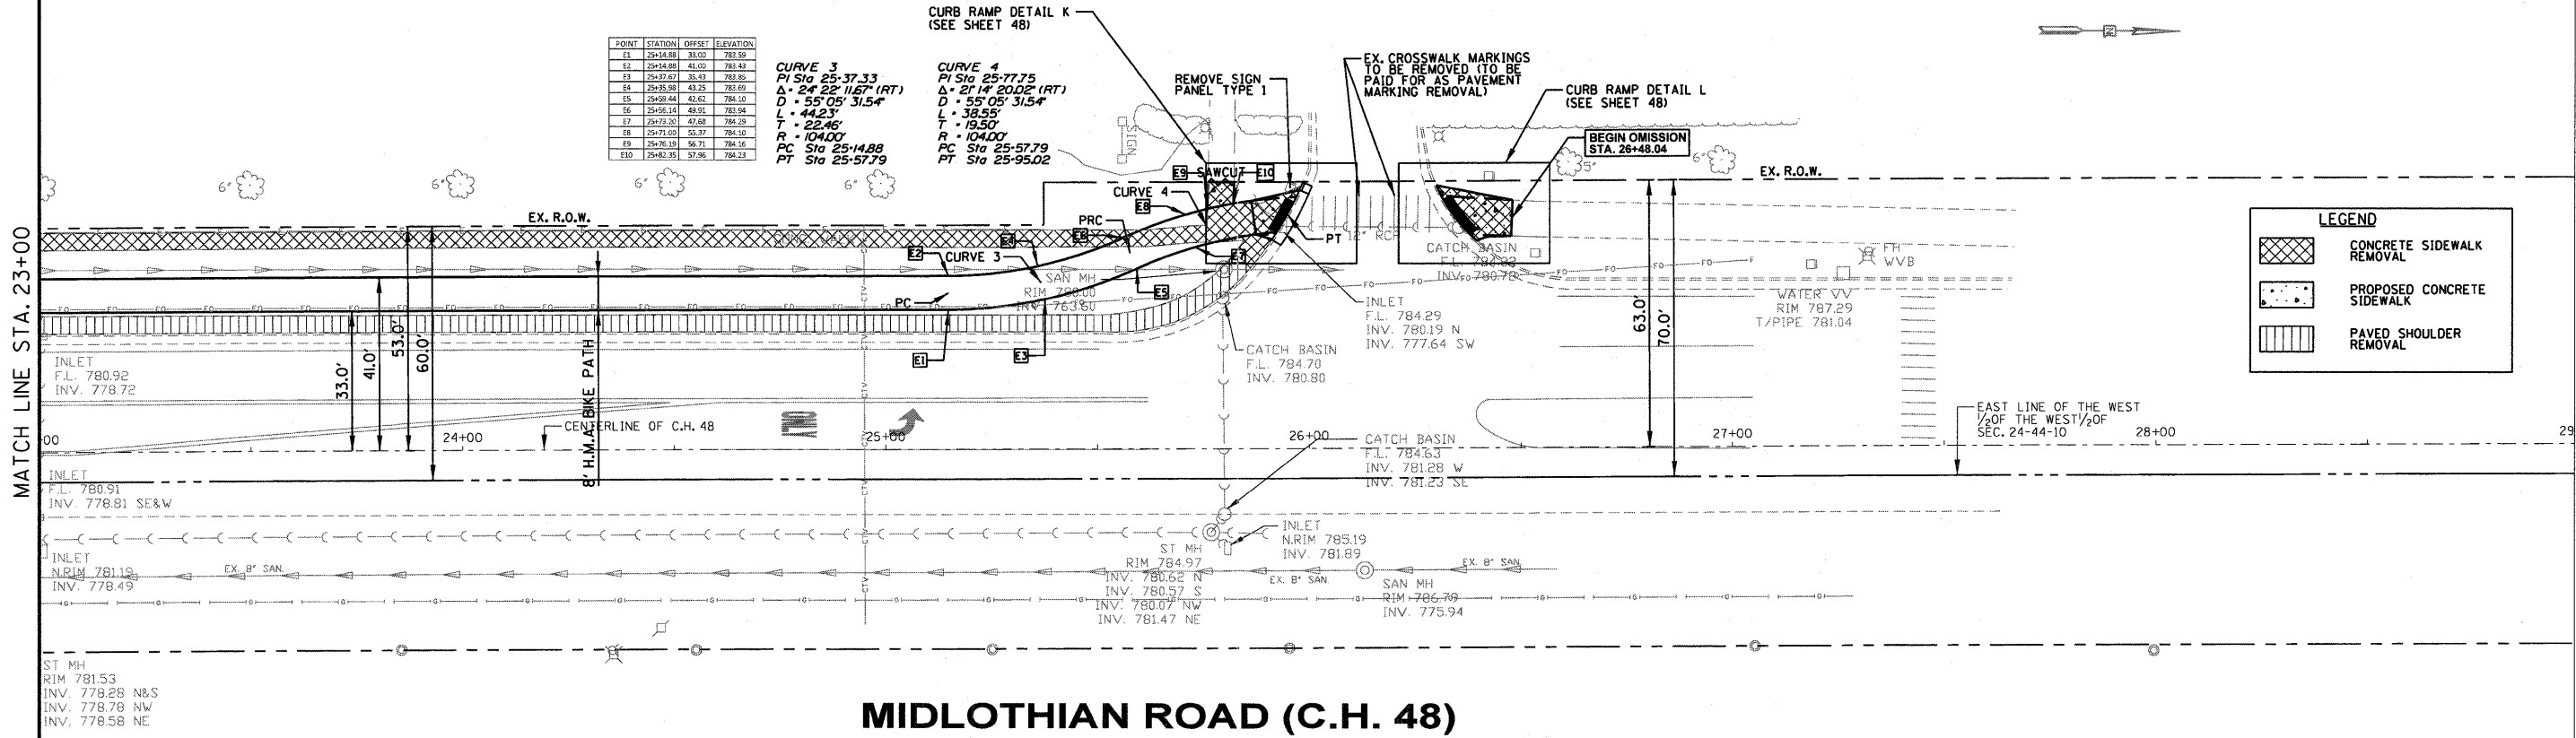

**MIDLOTHIAN ROAD (C.H. 48)**

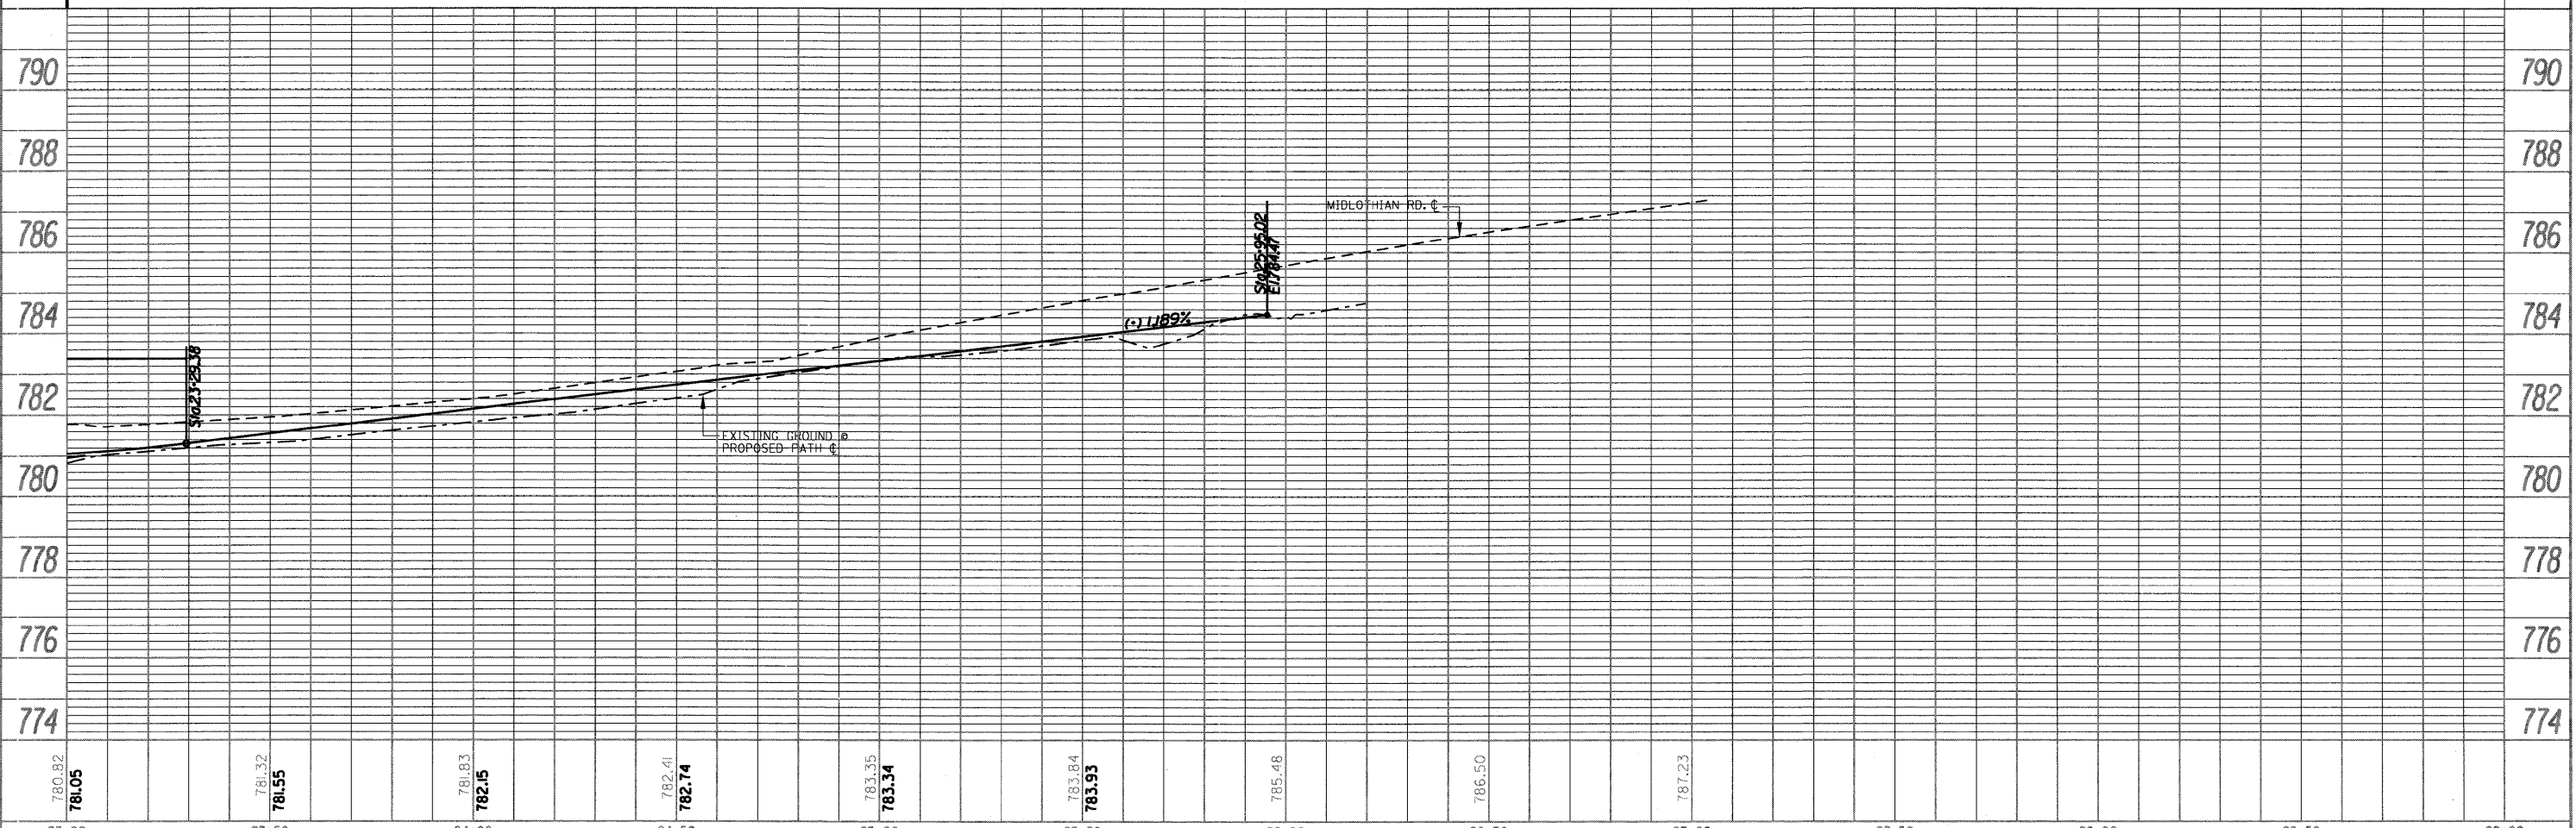

FILE NAME	USER NAME	DESIGNED	REVISED	STATE OF ILLINOIS DEPARTMENT OF TRANSPORTATION		MIDLOTHIAN ROAD PLAN & PROFILE		F.A.U. RTE.	SECTION	COUNTY	TOTAL SHEETS	SHEET NO.
\$FILE\$	*\$USER\$	DRAWN	REVISED	SCALE: 1" = 20'		SHEET NO. 5 OF 12 SHEETS STA. 23+00 TO STA. 29+00		2605	09-00171-13-BT	LAKE	59	18
	PLOT SCALE	CHECKED	REVISED									CONTRACT NO. 63619
	PLOT DATE	DATE	REVISED									ILLINOIS FED. AID PROJECT