
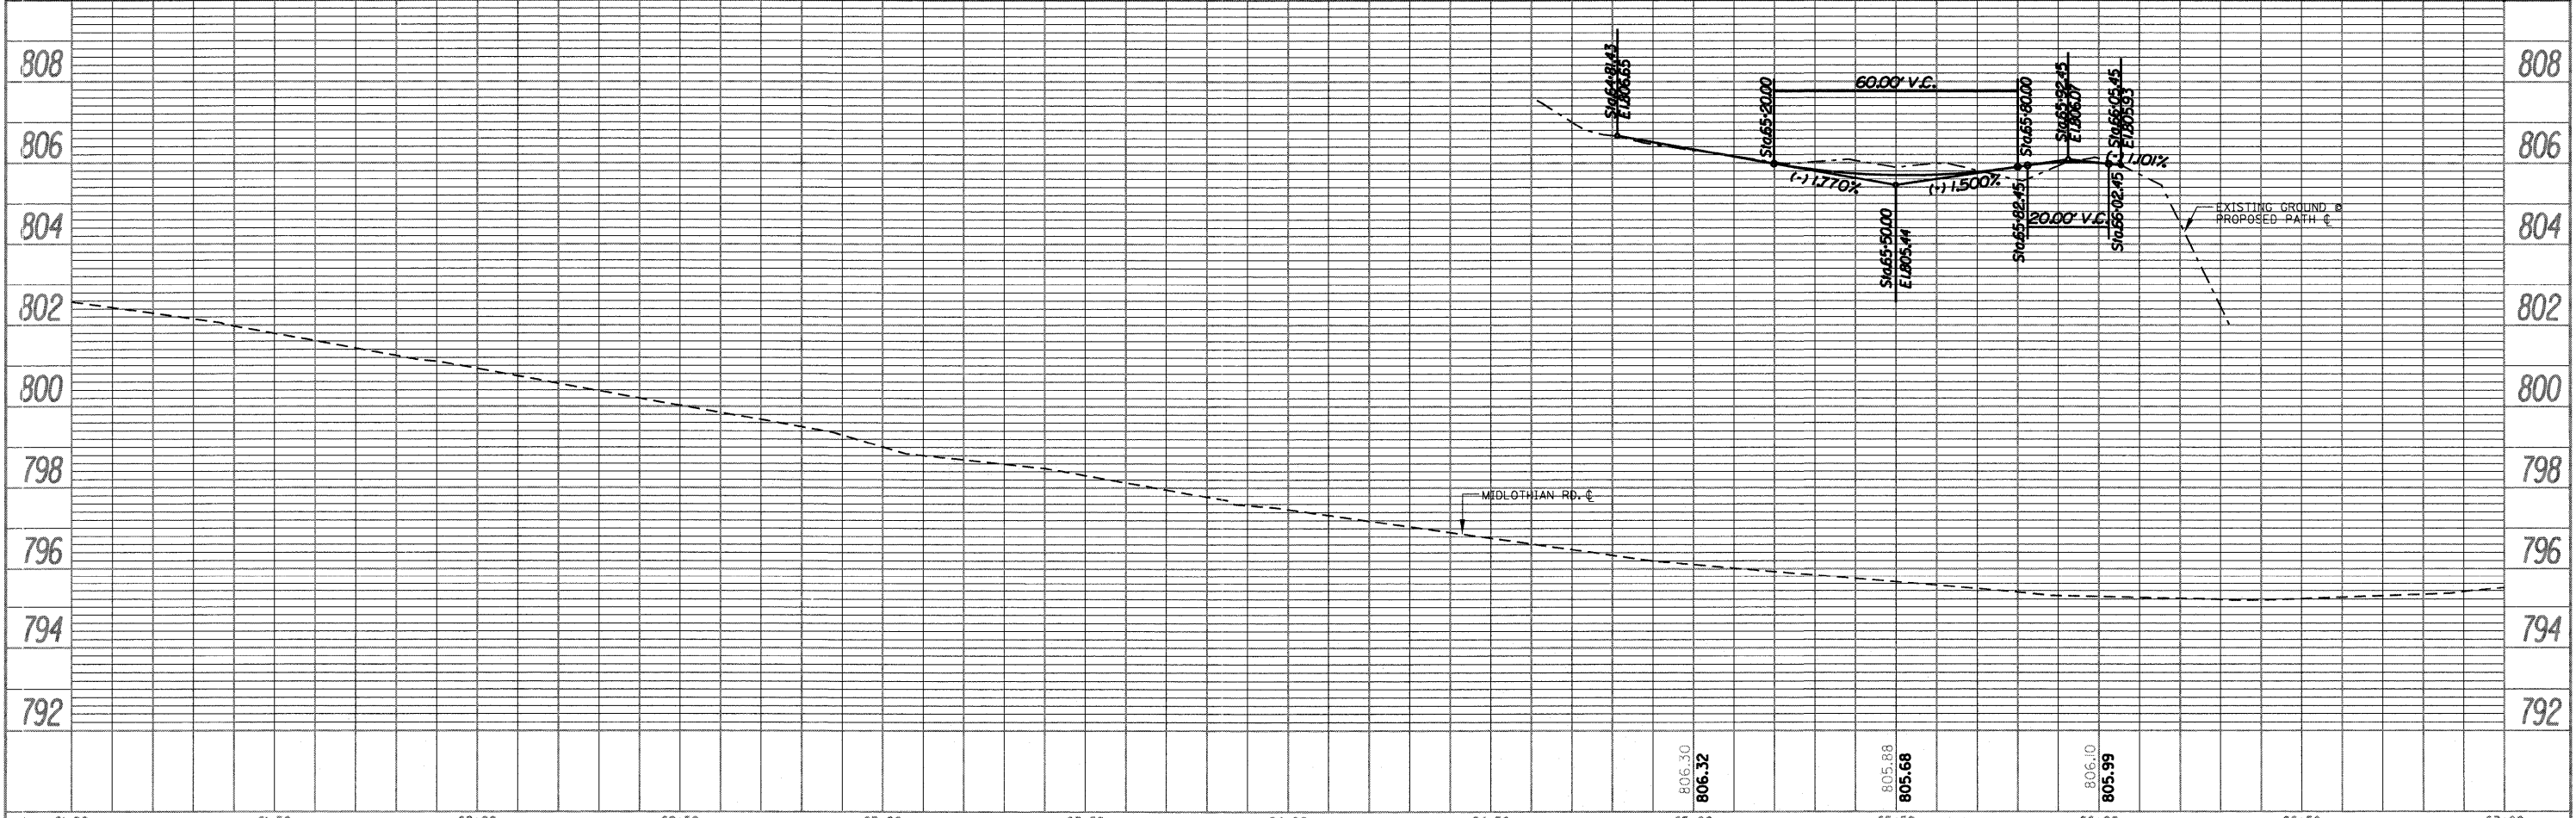


PLAN	SURVEYED	DATE
	PLOTTED	BY
	ALIGNED	
	CHECKED	
	CLASSIFIED	
	FILED	
	NO.	

PROFILE	SURVEYED	DATE
	PLOTTED	BY
	GRADES CHECKED	
	STRUCTURE NOTATIONS CHECKED	
	NO.	

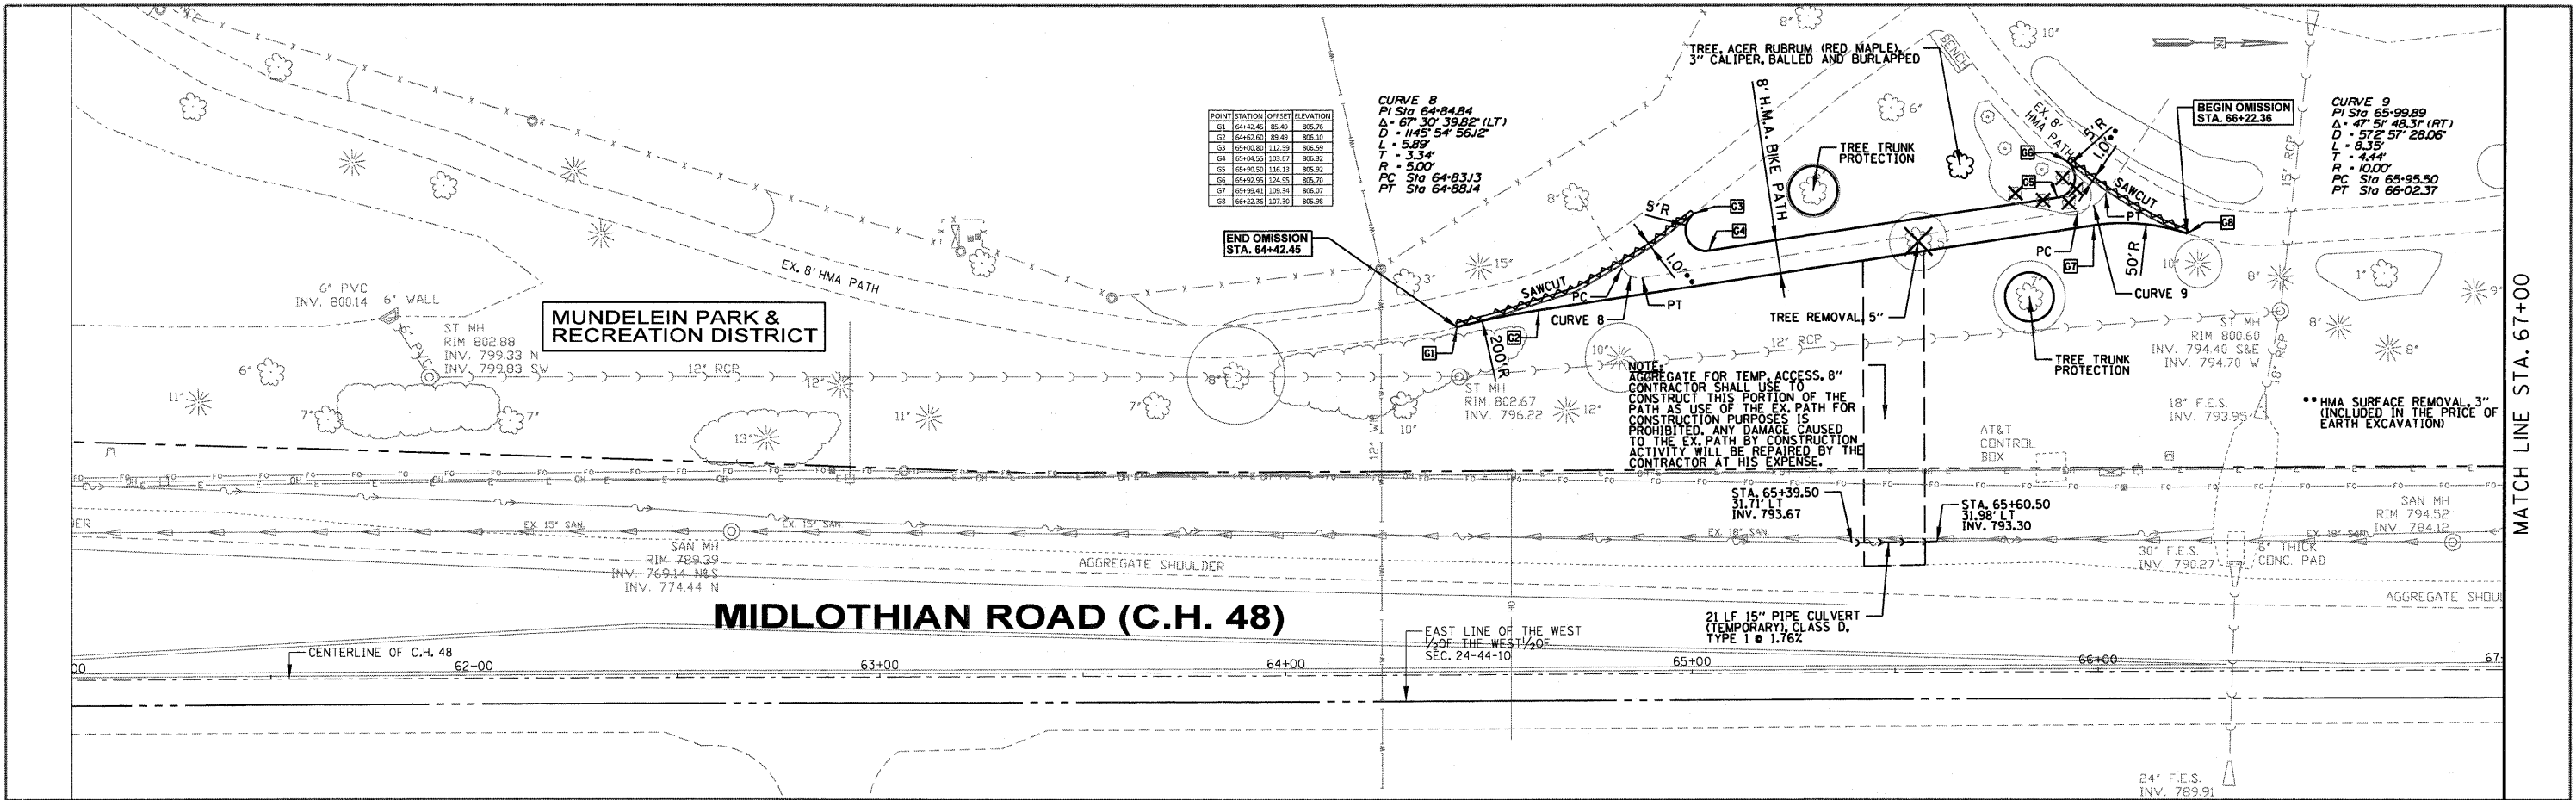

FILE NAME	USER NAME - #USERS	DESIGNED -	REVISED -	STATE OF ILLINOIS DEPARTMENT OF TRANSPORTATION	MIDLOTHIAN ROAD PLAN & PROFILE SCALE: 1" = 20' SHEET NO. 7 OF 12 SHEETS STA. 61+00 TO STA. 67+00	F.A.U. RTE.	SECTION	COUNTY	TOTAL SHEETS	SHEET NO.	
\$FILES	PLOT SCALE - #Scales	DRAWN -	REVISED -			2605	09-00171-13-BT	LAKE	59	20	
	PLOT DATE - #DATES	CHECKED -	REVISED -			CONTRACT NO. 63619					
		DATE -	REVISED -			ILLINOIS FED. AID PROJECT					