
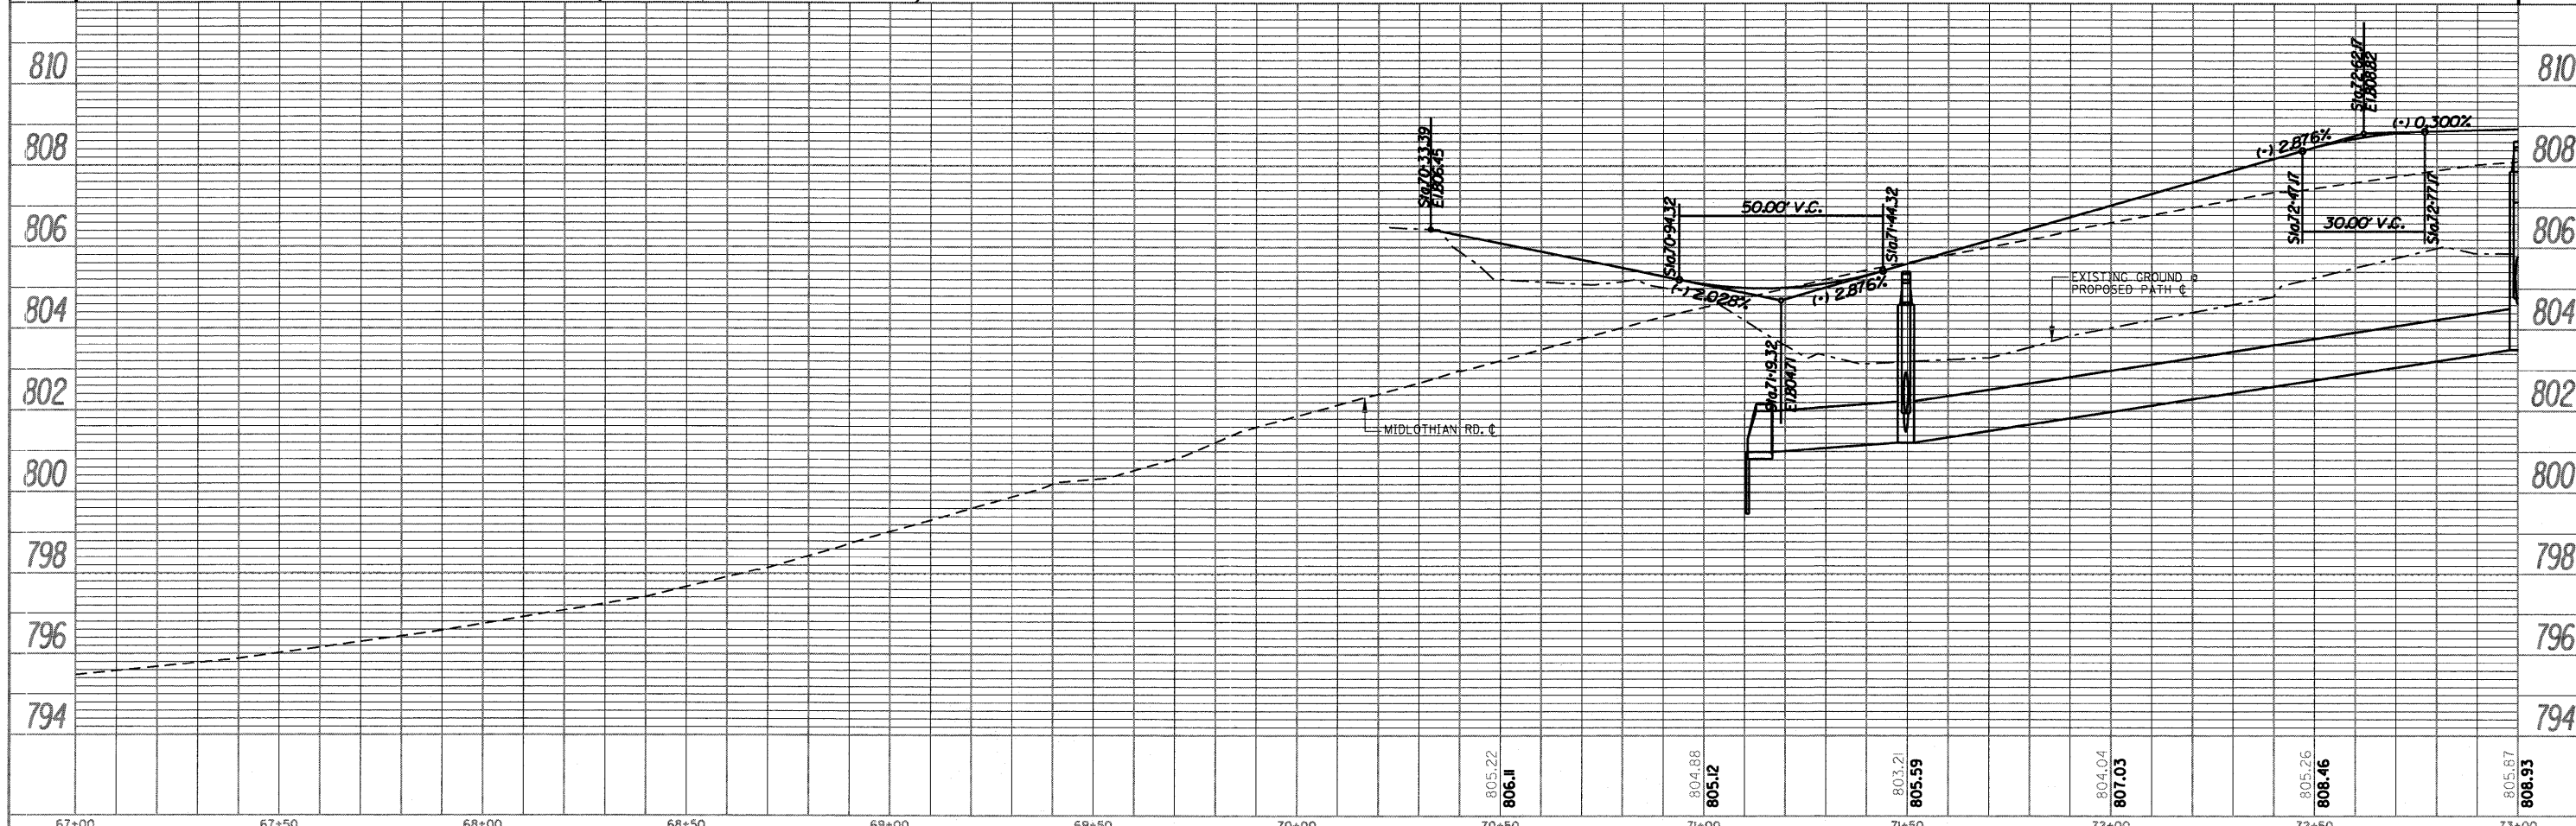


DATE	
BY	
REVISIONS	
NO.	
DESCRIPTION	
DATE	
BY	
REVISIONS	
NO.	
DESCRIPTION	
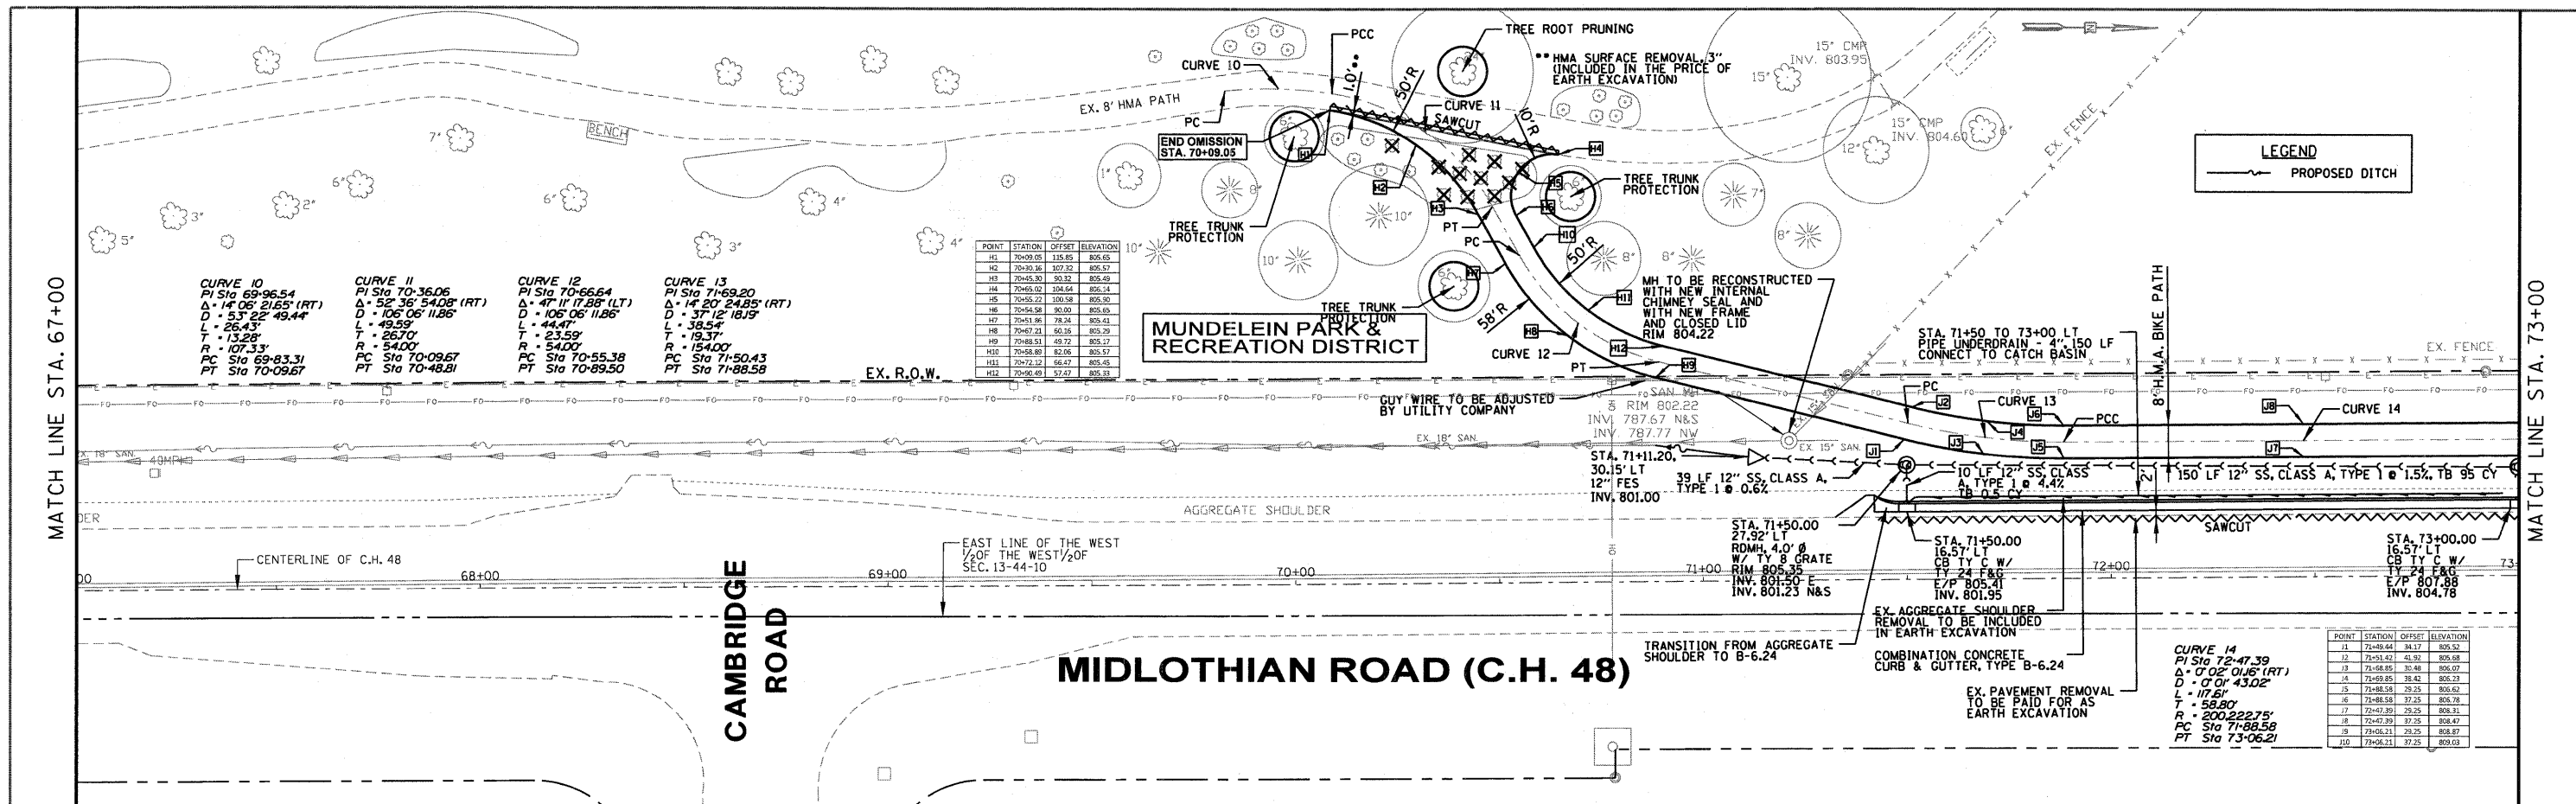

FILE NAME	USER NAME - #USER#	DESIGNED -	REVISED -	STATE OF ILLINOIS DEPARTMENT OF TRANSPORTATION		MIDLOTHIAN ROAD PLAN & PROFILE		F.A.U. RTE.	SECTION	COUNTY	TOTAL SHEETS	SHEET NO.
\$FILE#	PLOT SCALE - #SCALE#	DRAWN -	REVISED -	SCALE: 1" = 20'		SHEET NO. 8 OF 12 SHEETS STA. 67+00 TO STA. 73+00		2605	09-00171-13-BT	LAKE	59	21
	PLOT DATE - #DATE#	DATE -	REVISED -					CONTRACT NO. 63619				
ILLINOIS FED. AID PROJECT												