

DATE	
BY	
REVIEWED	
PLANNED	
NOTED	
ALIGNED	
CHECKED	
NO.	

DATE	
BY	
REVIEWED	
PLANNED	
NOTED	
ALIGNED	
CHECKED	
NO.	


DATE	
BY	
REVIEWED	
PLANNED	
NOTED	
ALIGNED	
CHECKED	
NO.	

DATE	
BY	
REVIEWED	
PLANNED	
NOTED	
ALIGNED	
CHECKED	
NO.	


**LEGEND**

GEOTECHNICAL REINFORCEMENT

PROPOSED DITCH

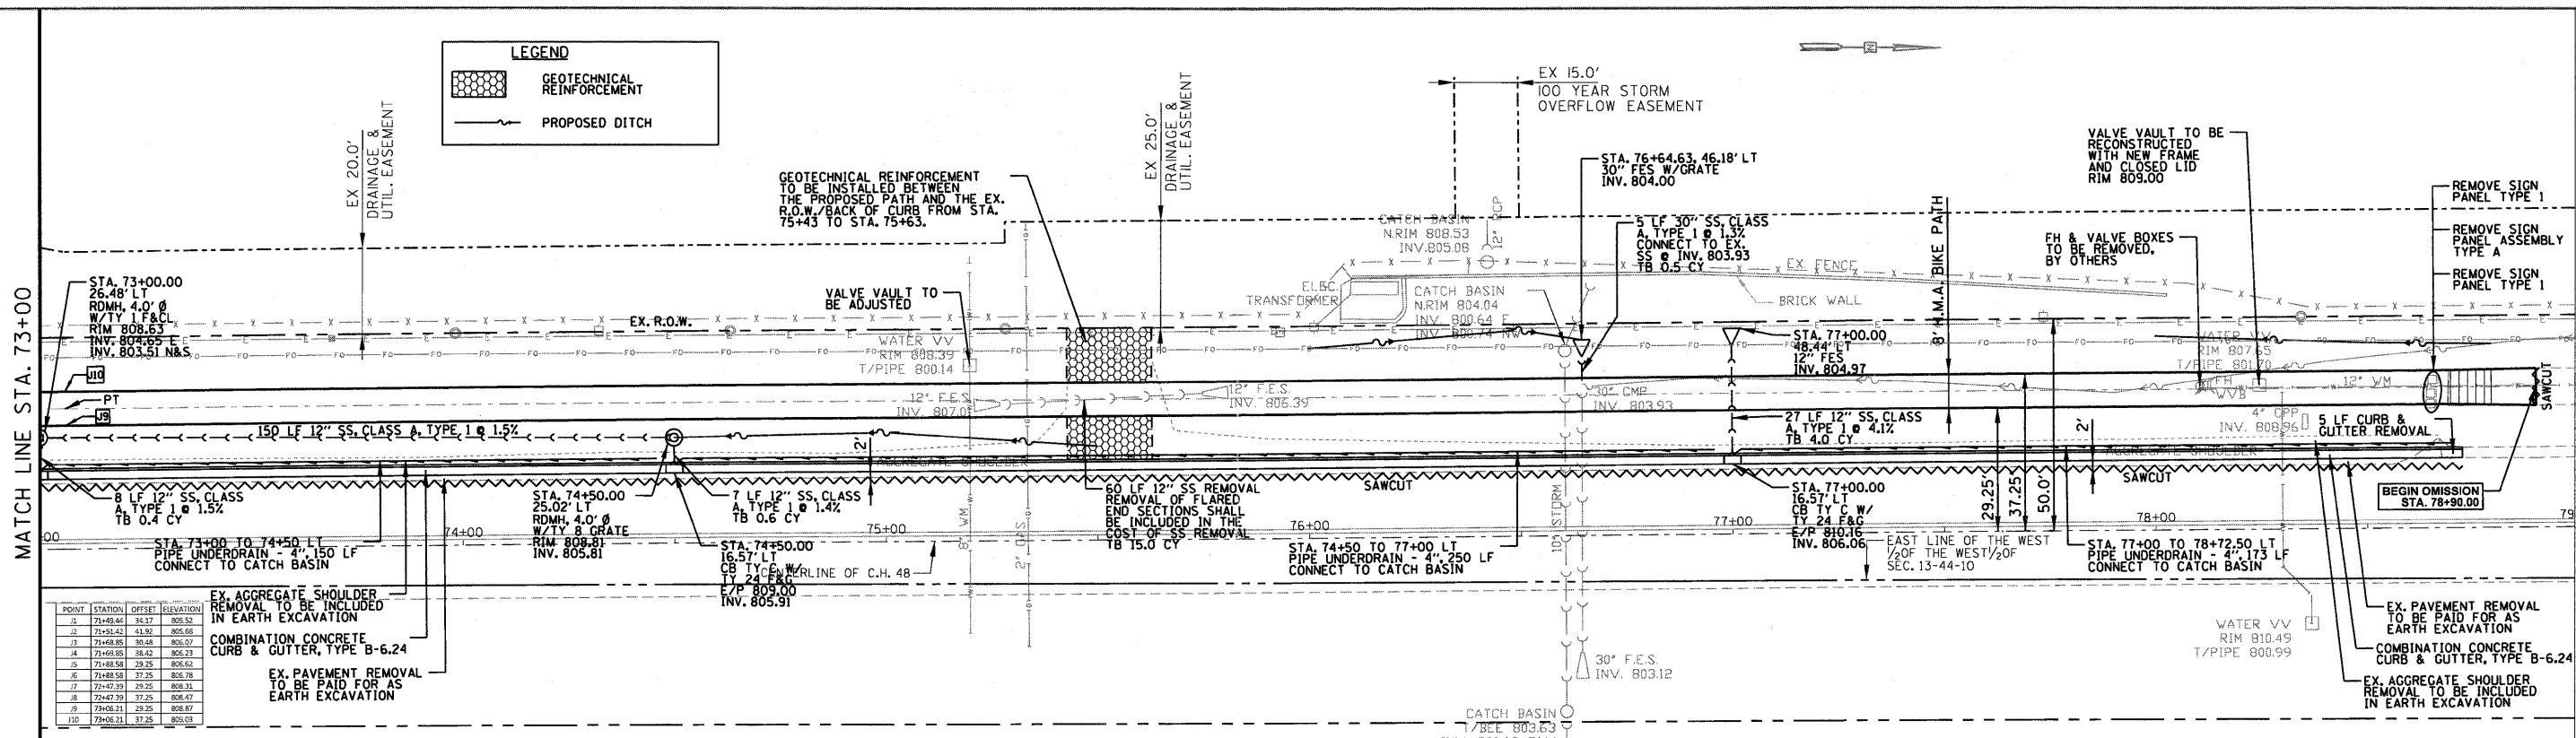

**MIDLOTHIAN ROAD (C.H. 48)**

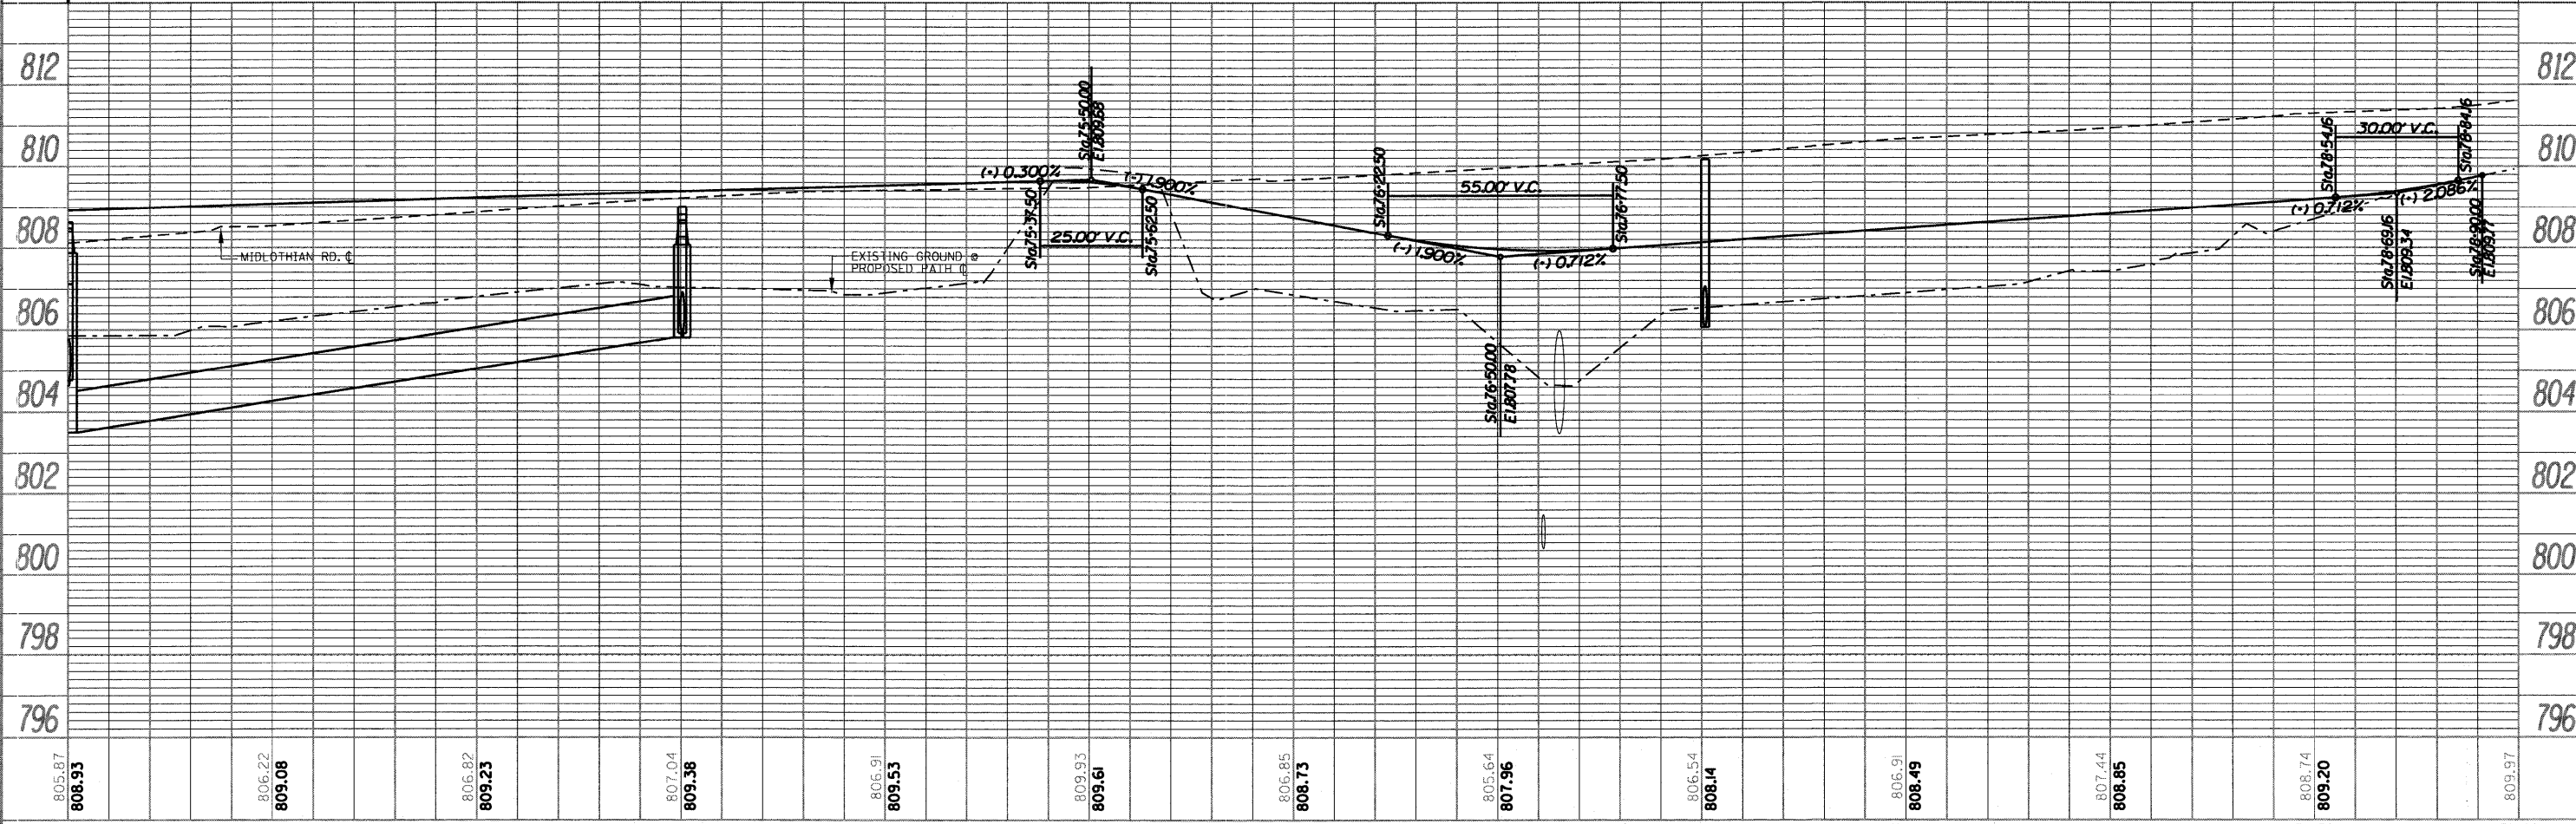

FILE NAME	USER NAME	DESIGNED	REVISED	STATE OF ILLINOIS DEPARTMENT OF TRANSPORTATION		MIDLOTHIAN ROAD PLAN & PROFILE		F.A.U. RT.	SECTION	COUNTY	TOTAL SHEETS	SHEET NO.
FILE#		DRAWN	REVISED			SCALE: 1" = 20'		2605	09-0071-13-BT	LAKE	59	22
		CHECKED	REVISED			SHEET NO. 9 OF 12 SHEETS						
		DATE	REVISED			STA. 73+00 TO STA. 79+00						
								ILLINOIS FED. AID PROJECT				