
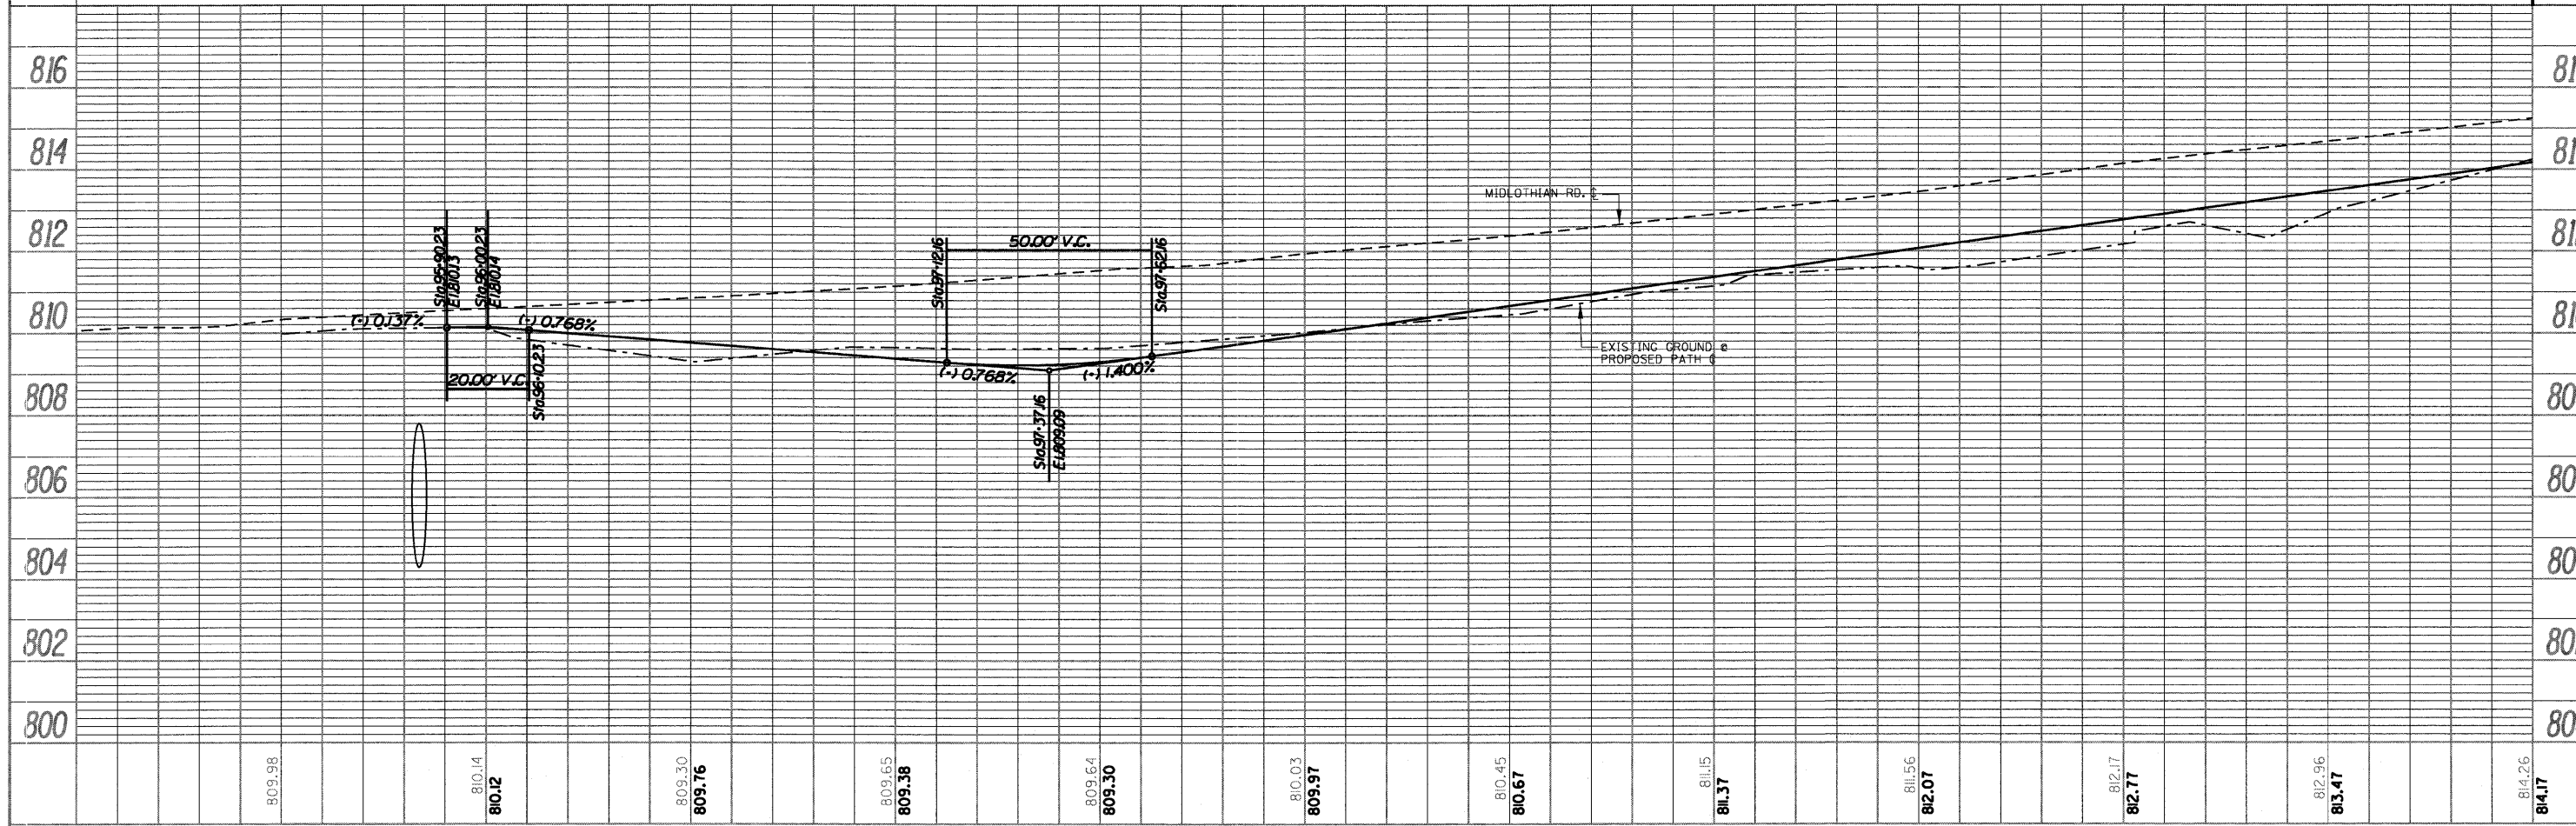


PLAN	SURVEYED	DATE
	PLOTTED	
	ALIGNED	
	CHECKED	
	DATE	
	BY	
	NO.	

PROFILE	SURVEYED	DATE
	PLOTTED	
	GRADES	
	CHECKED	
	STRUCTURE	
	NOTATIONS	
	CHECKED	
	DATE	
	BY	
	NO.	

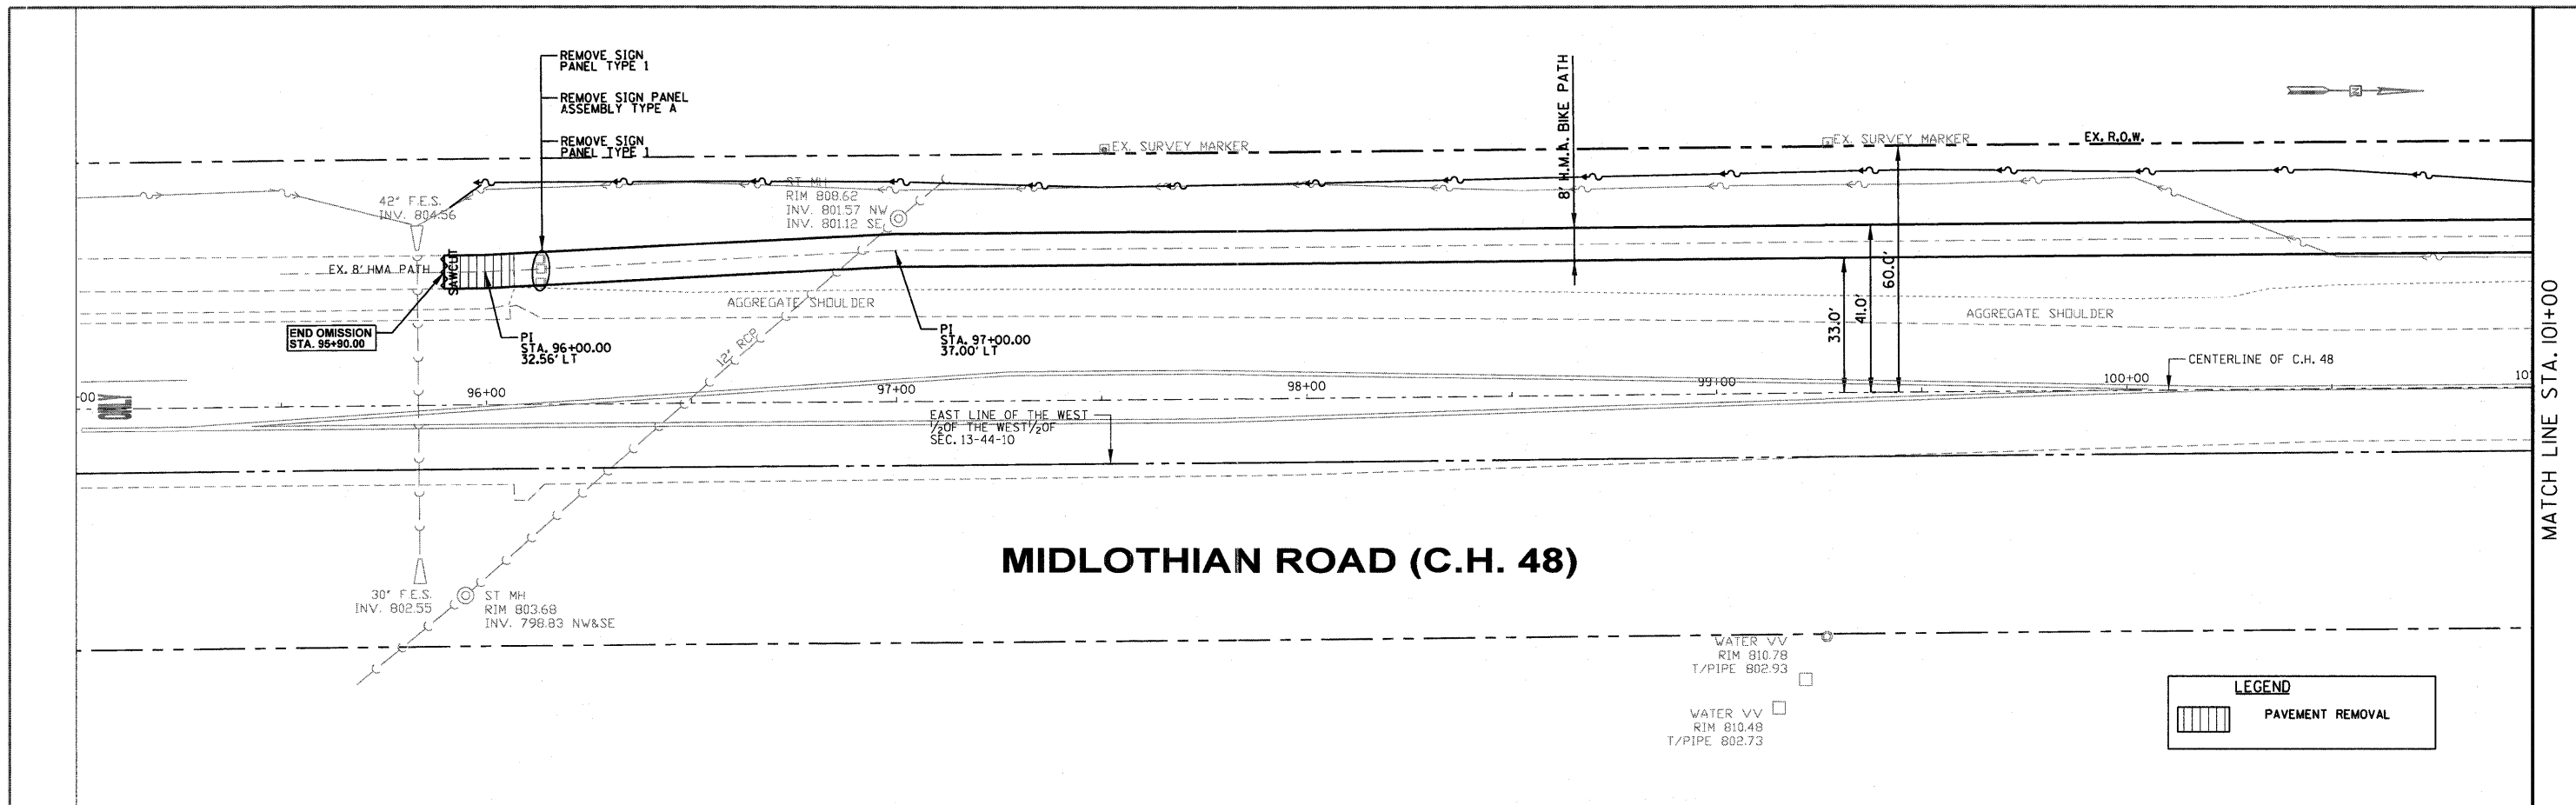

FILE NAME	USER NAME - *USER*	DESIGNED -	REVISED -	STATE OF ILLINOIS DEPARTMENT OF TRANSPORTATION	MIDLOTHIAN ROAD PLAN & PROFILE	F.A.U. RTE.	SECTION	COUNTY	TOTAL SHEETS	SHEET NO.	
\$FILEL\$	PLOT SCALE - *SCALE*	DRAWN -	REVISED -			2605	09-00171-13-BT	LAKE	59	23	
	PLOT DATE - *DATE*	CHECKED -	REVISED -			CONTRACT NO. 63619					
		DATE -	REVISED -			ILLINOIS FED. AID PROJECT					

MATCH LINE STA. 101+00