
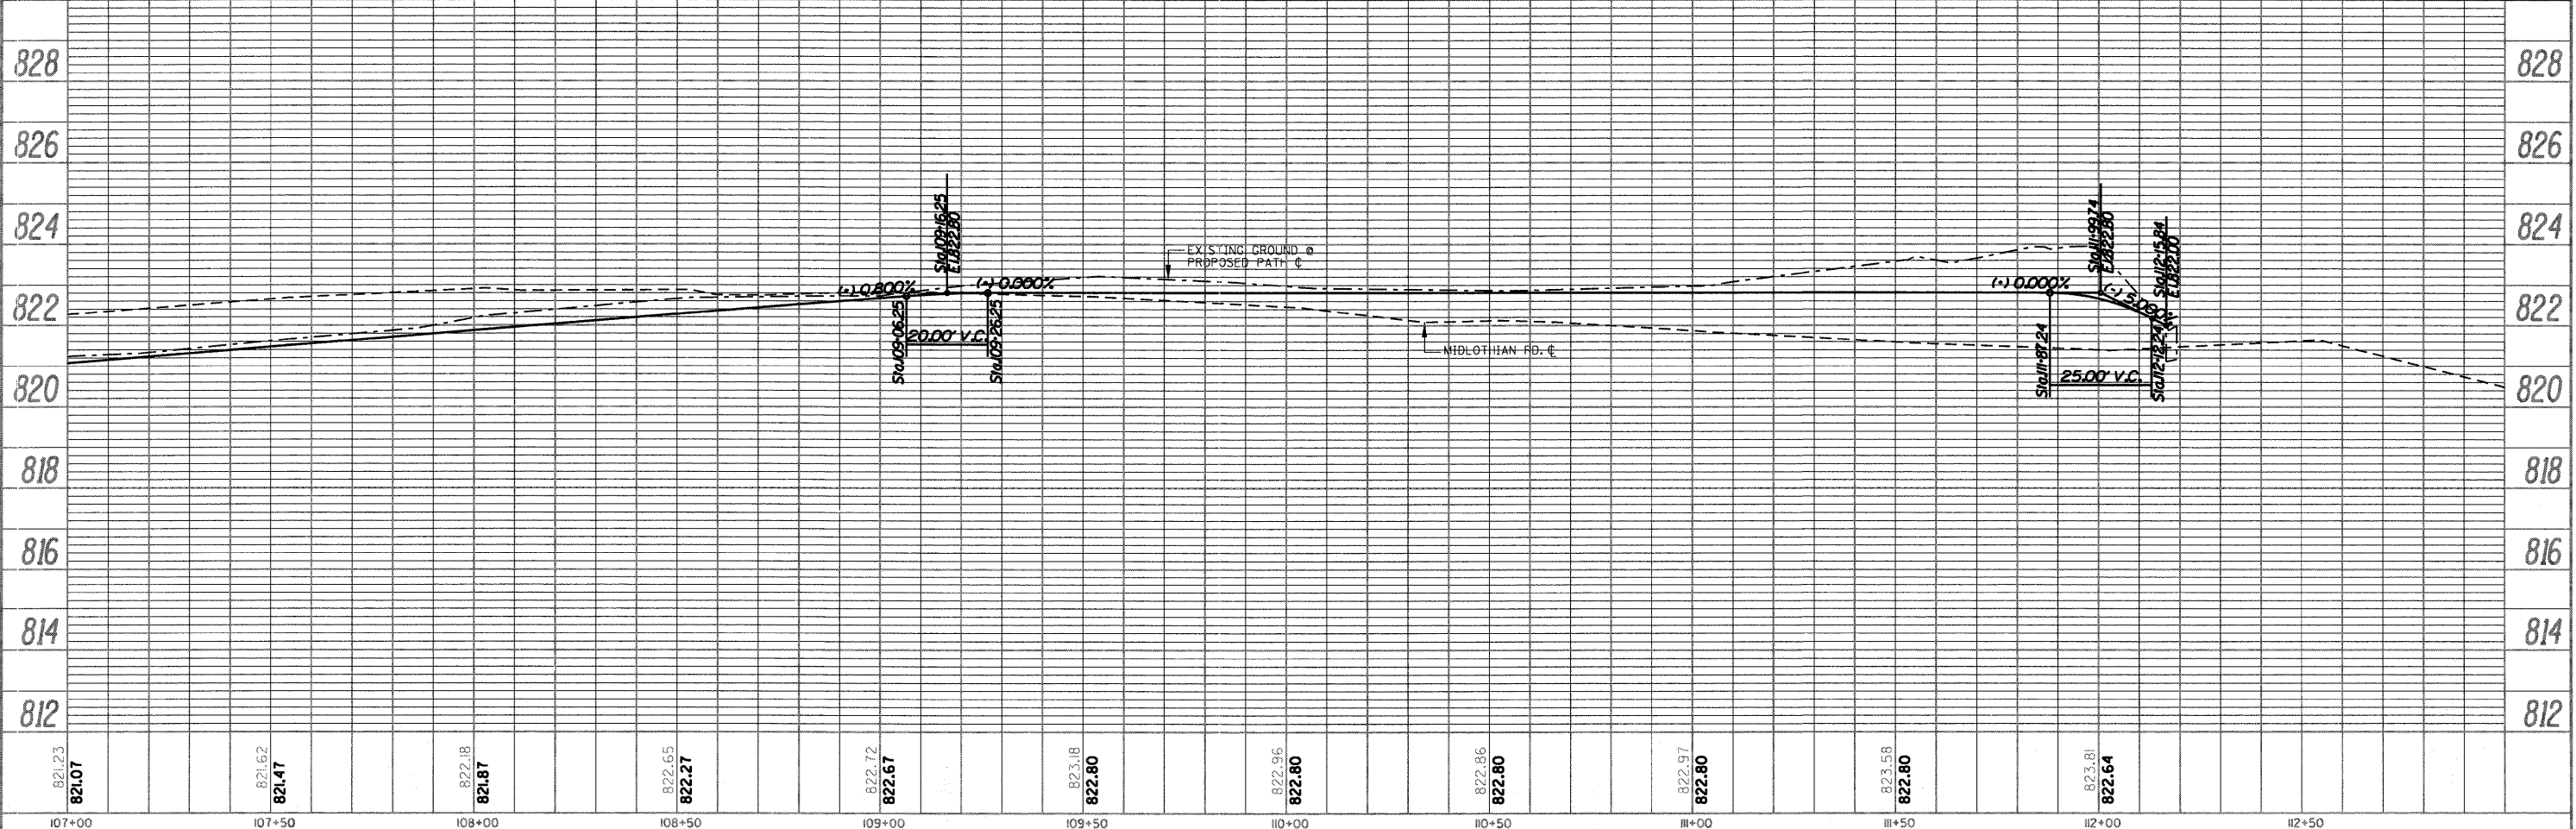


|          |  |
|----------|--|
| DATE     |  |
| BY       |  |
| REVIEWED |  |
| PLANNED  |  |
| DESIGNED |  |
| DRAWN    |  |
| CHECKED  |  |
| DATE     |  |

|          |  |
|----------|--|
| DATE     |  |
| BY       |  |
| REVIEWED |  |
| PLANNED  |  |
| DESIGNED |  |
| DRAWN    |  |
| CHECKED  |  |
| DATE     |  |

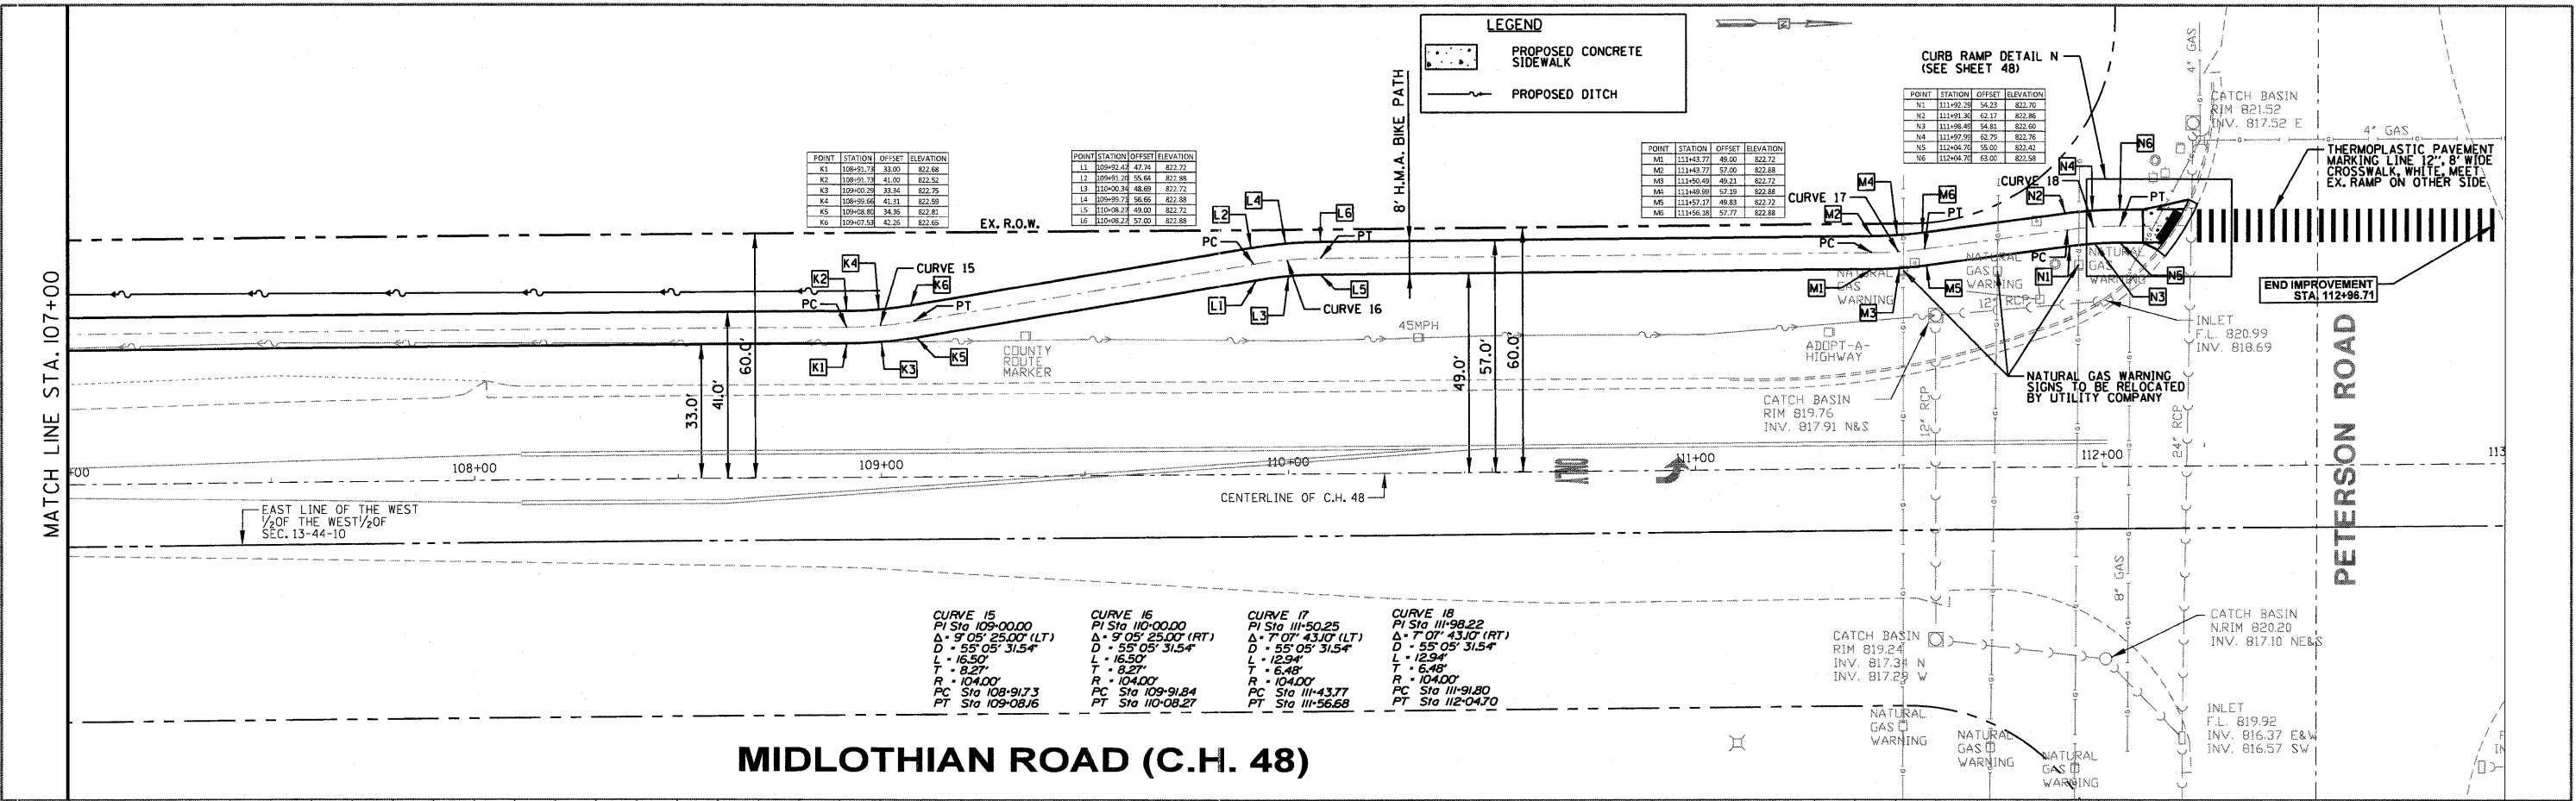

|                           |           |          |         |   |  |                                |                           |                            |                    |              |           |
|---------------------------|-----------|----------|---------|---|--|--------------------------------|---------------------------|----------------------------|--------------------|--------------|-----------|
| FILE NAME                 | USER NAME | DESIGNED | REVISED | <b>STATE OF ILLINOIS</b><br><b>DEPARTMENT OF TRANSPORTATION</b> |  | F.A.U. RTE.                    |                           | SECTION                    | COUNTY             | TOTAL SHEETS | SHEET NO. |
| FILE#                     |           | DRAWN    | REVISED |   |  | 2605                           | 09-0071-13-BT             | LAKE                       | 59                 | 25           |           |
|                           |           | CHECKED  | REVISED |   |  | MIDLOTHIAN ROAD PLAN & PROFILE |                           |                            |                    |              |           |
|                           |           | DATE     | REVISED |   |  | SCALE: 1" = 20'                | SHEET NO. 12 OF 12 SHEETS | STA. 107+00 TO STA. 112+50 | CONTRACT NO. 63619 |              |           |
| ILLINOIS FED. AID PROJECT |           |          |         |   |  |                                |                           |                            |                    |              |           |