


BY	DATE
SURVEYED	
PLOTTED	
TEMPLATE	
AREAS	CHECKED
NO.	

BY	DATE
SURVEYED	
PLOTTED	
TEMPLATE	
AREAS	CHECKED
NO.	

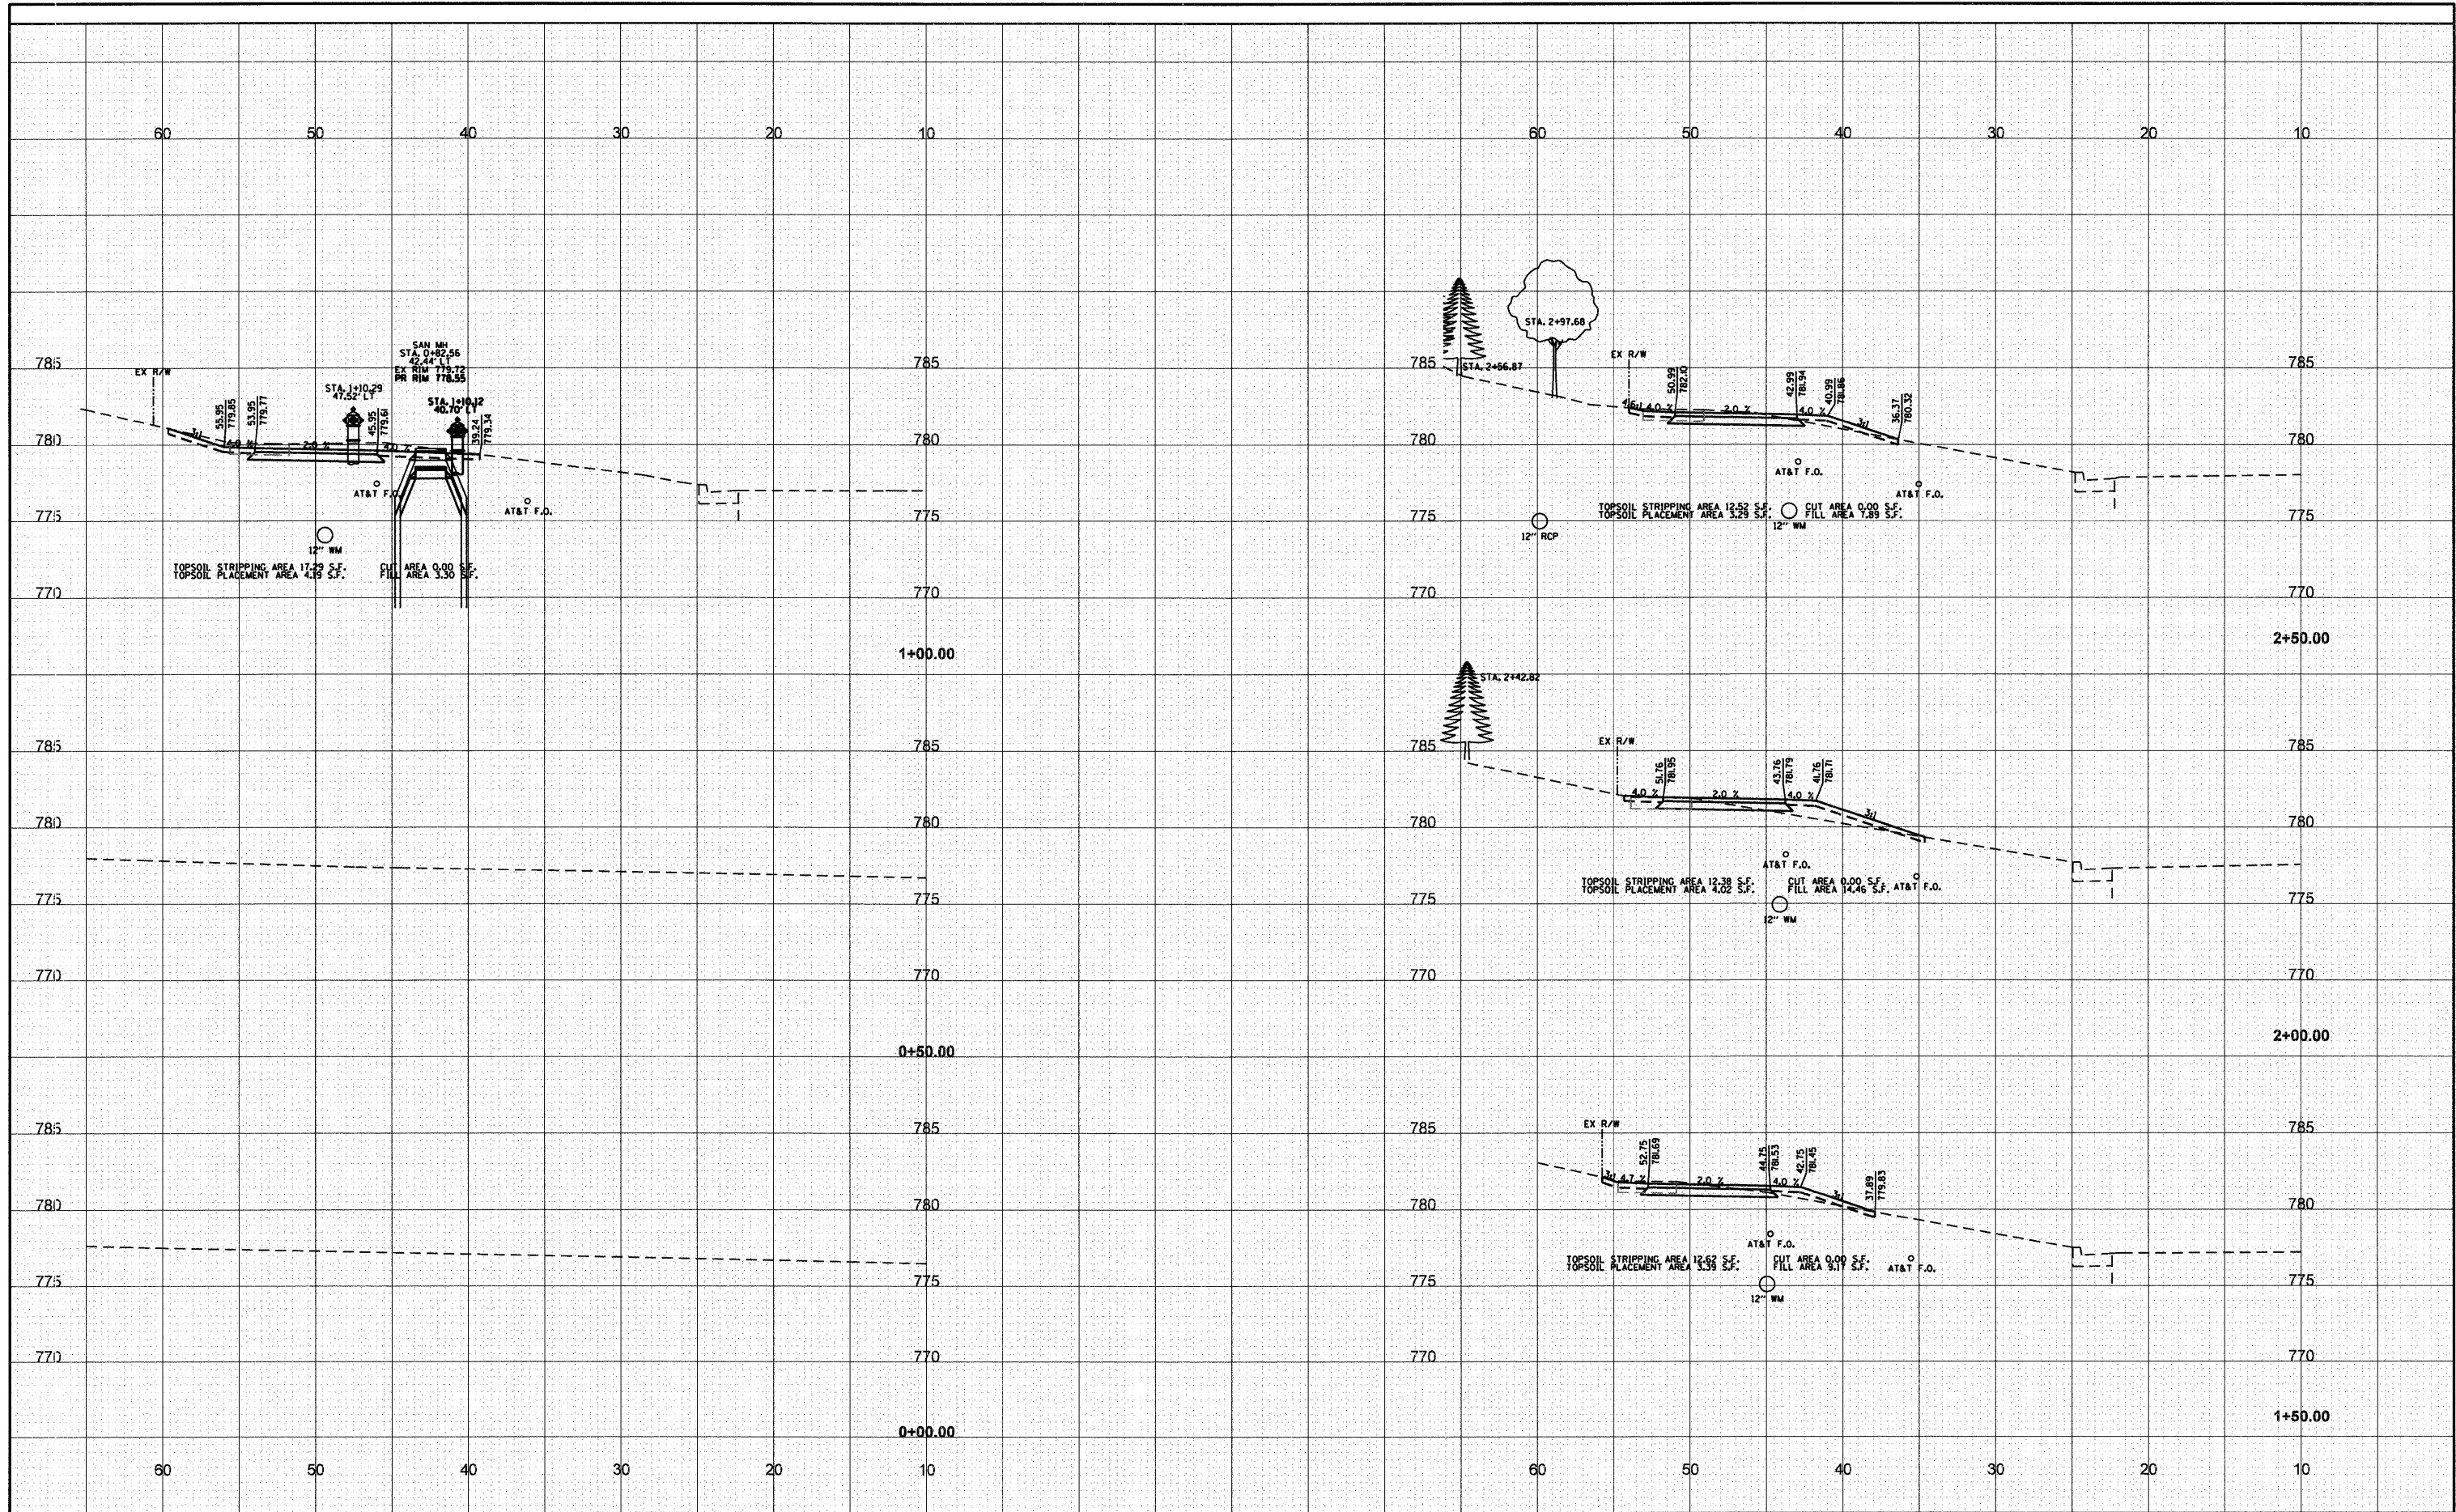

FILE NAME -	USER NAME - #USER#	DESIGNED -	REVISED -	<b>STATE OF ILLINOIS DEPARTMENT OF TRANSPORTATION</b>	<b>MIDLOTHIAN ROAD CROSS SECTIONS</b>	F.A.U. RTE.	SECTION	COUNTY	TOTAL SHEETS	SHEET NO.	
#FILE#		DRAWN -	REVISED -			2605	09-00171-13-BT	LAKE	59	26	
	PLOT SCALE - #SCALE#	CHECKED -	REVISED -			<b>CONTRACT NO. 63619</b>					
	PLOT DATE - #DATE#	DATE -	REVISED -			SCALE: 1" = 5'	SHEET NO. 1 OF 22 SHEETS	STA. 0+00.00 TO STA. 2+50.00	ILLINOIS FED. AID PROJECT		