


BY	DATE
SURVEYED	
PLOTTED	
TEMPLATE	
AS	
AREAS CHECKED	
NO.	

BY	DATE
SURVEYED	
PLOTTED	
TEMPLATE	
AS	
AREAS CHECKED	
NO.	

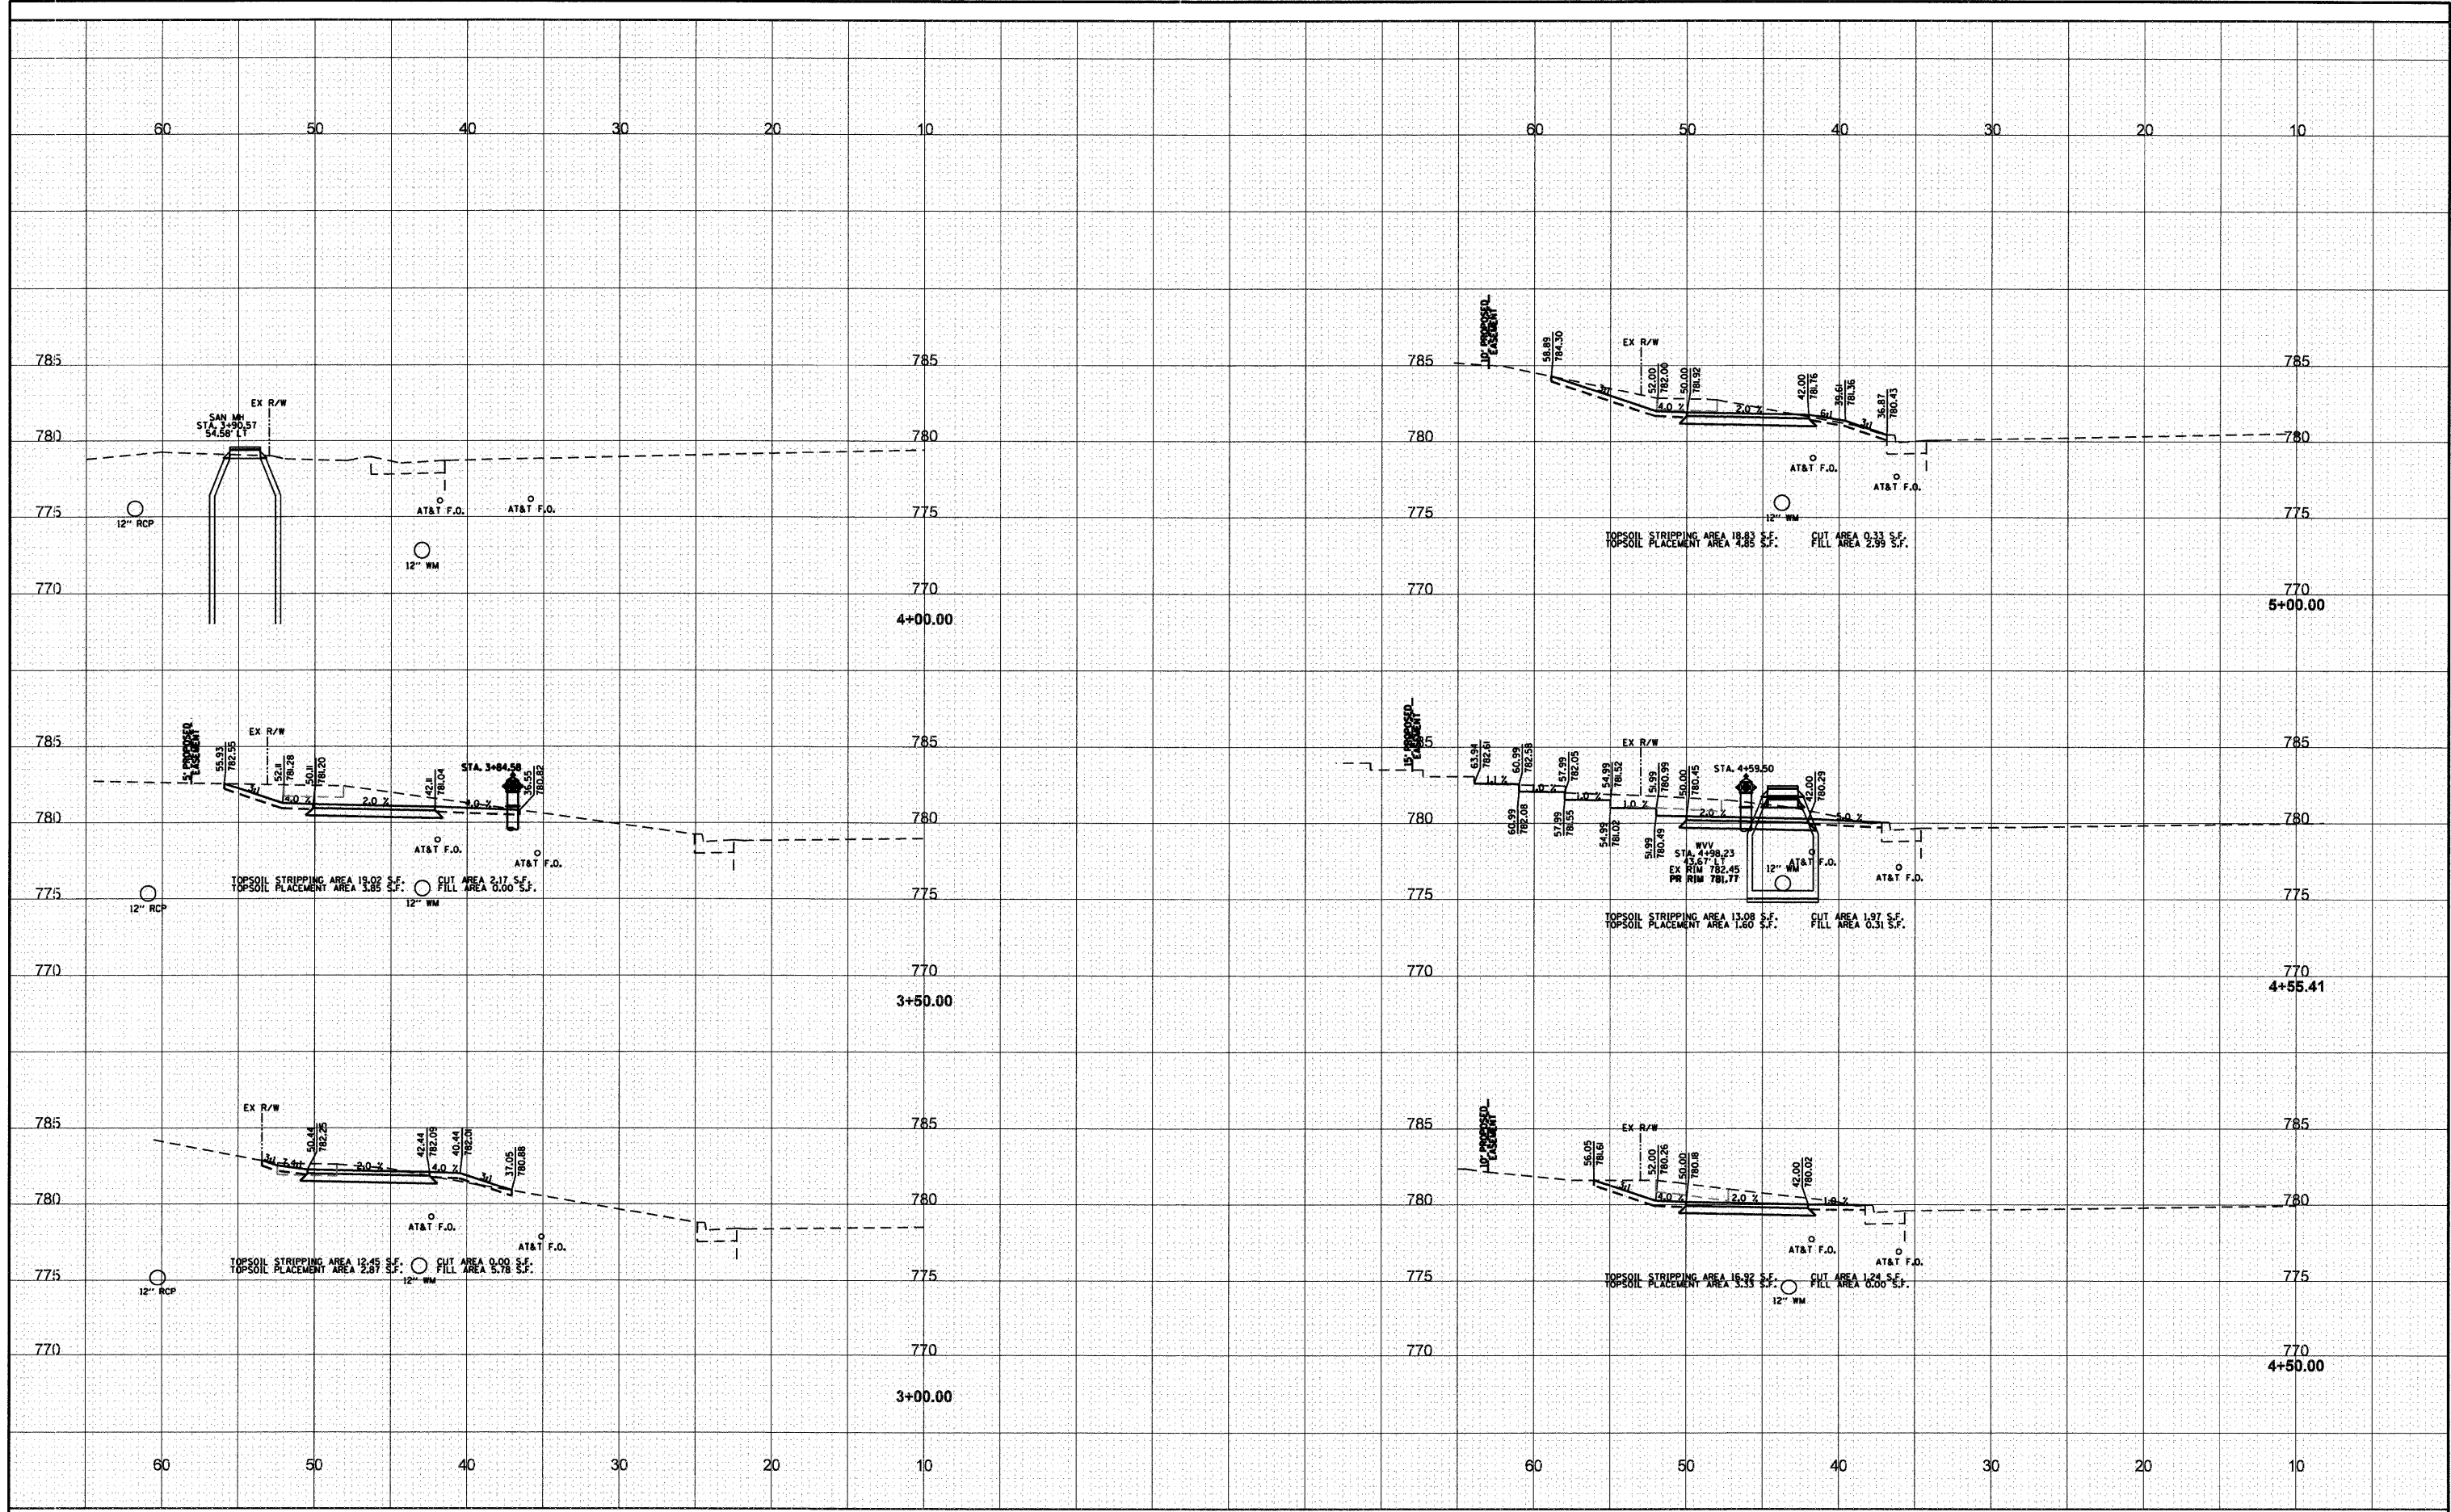

FILE NAME - \$FILES
 USER NAME - \$USER\$
 PLOT SCALE - \$SCALE\$
 PLOT DATE - \$DATE\$

DESIGNED -
 DRAWN -
 CHECKED -
 DATE -

REVISED -
 REVISED -
 REVISED -
 REVISED -

**STATE OF ILLINOIS
 DEPARTMENT OF TRANSPORTATION**

MIDLOTHIAN ROAD CROSS SECTIONS

SCALE: 1" = 5'
 SHEET NO. 2 OF 22 SHEETS
 STA. 3+00.00 TO STA. 5+00.00

F.A.U. RTE. 2605	SECTION 09-00171-13-BT	COUNTY LAKE	TOTAL SHEETS 59	SHEET NO. 27
CONTRACT NO. 63619				
ILLINOIS FED. AID PROJECT				