


| | |
|---------------|--|
| DATE | |
| BY | |
| SURVEYED | |
| PLOTTED | |
| TEMPLATE | |
| NOTE BOOK | |
| AREAS CHECKED | |
| NO. | |

| | |
|---------------|--|
| DATE | |
| BY | |
| SURVEYED | |
| PLOTTED | |
| TEMPLATE | |
| NOTE BOOK | |
| AREAS CHECKED | |
| NO. | |

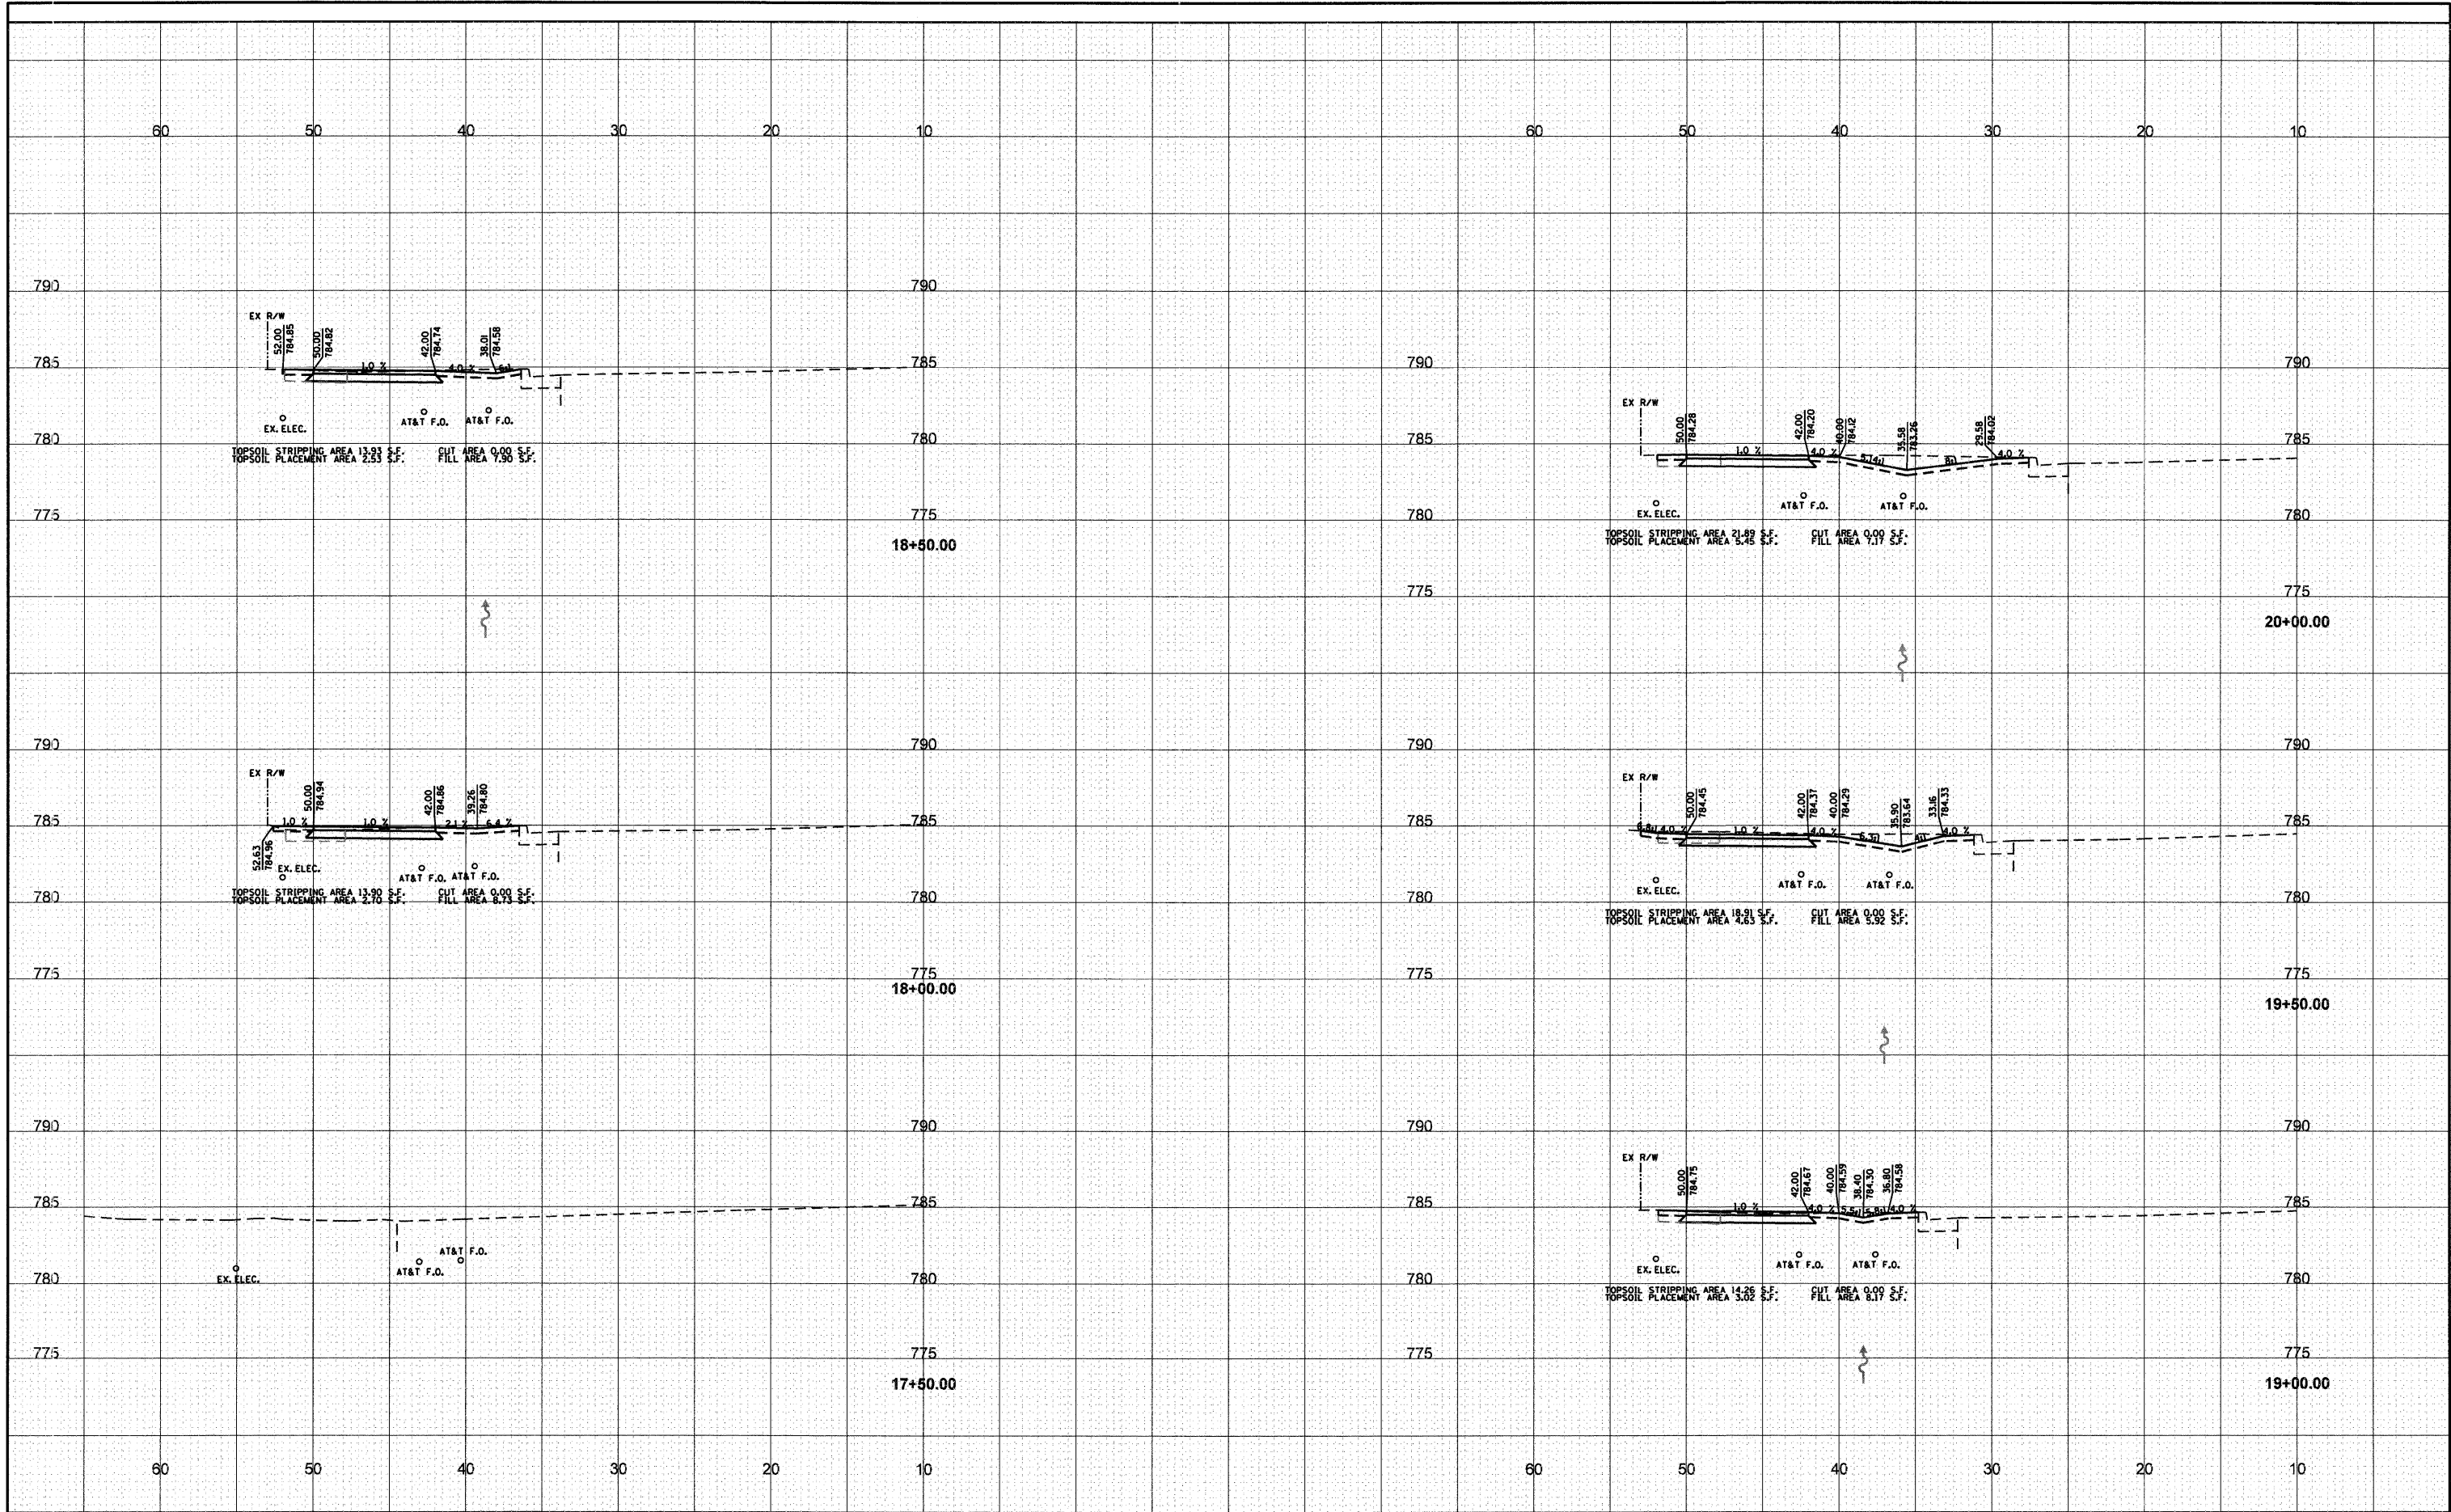

| | | | | | | | | | | |
|-------------|------------------------|------------|-----------|---|---------------------------------------|---------------------------|----------------|--------------------------------|--------------|-----------|
| FILE NAME - | USER NAME - \$USER\$ | DESIGNED - | REVISED - | STATE OF ILLINOIS DEPARTMENT OF TRANSPORTATION | MIDLOTHIAN ROAD CROSS SECTIONS | F.A.U. RTE. | SECTION | COUNTY | TOTAL SHEETS | SHEET NO. |
| \$FILES | PLOT SCALE - \$SCALE\$ | DRAWN - | REVISED - | | | 2605 | 09-00171-13-BT | LAKE | 59 | 32 |
| | PLOT DATE - \$DATE\$ | CHECKED - | REVISED - | | | CONTRACT NO. 63619 | | | | |
| | | DATE - | REVISED - | | | ILLINOIS FED. AID PROJECT | | | | |
| | | | | | SCALE: 1" = 5' | SHEET NO. 7 OF 22 SHEETS | | STA. 17+50.00 TO STA. 20+00.00 | | |