


BY	DATE
SURVEYED	
PLOTTED	
TEMP. PLATE	
NOTE BOOK	
AREAS CHECKED	
NO.	

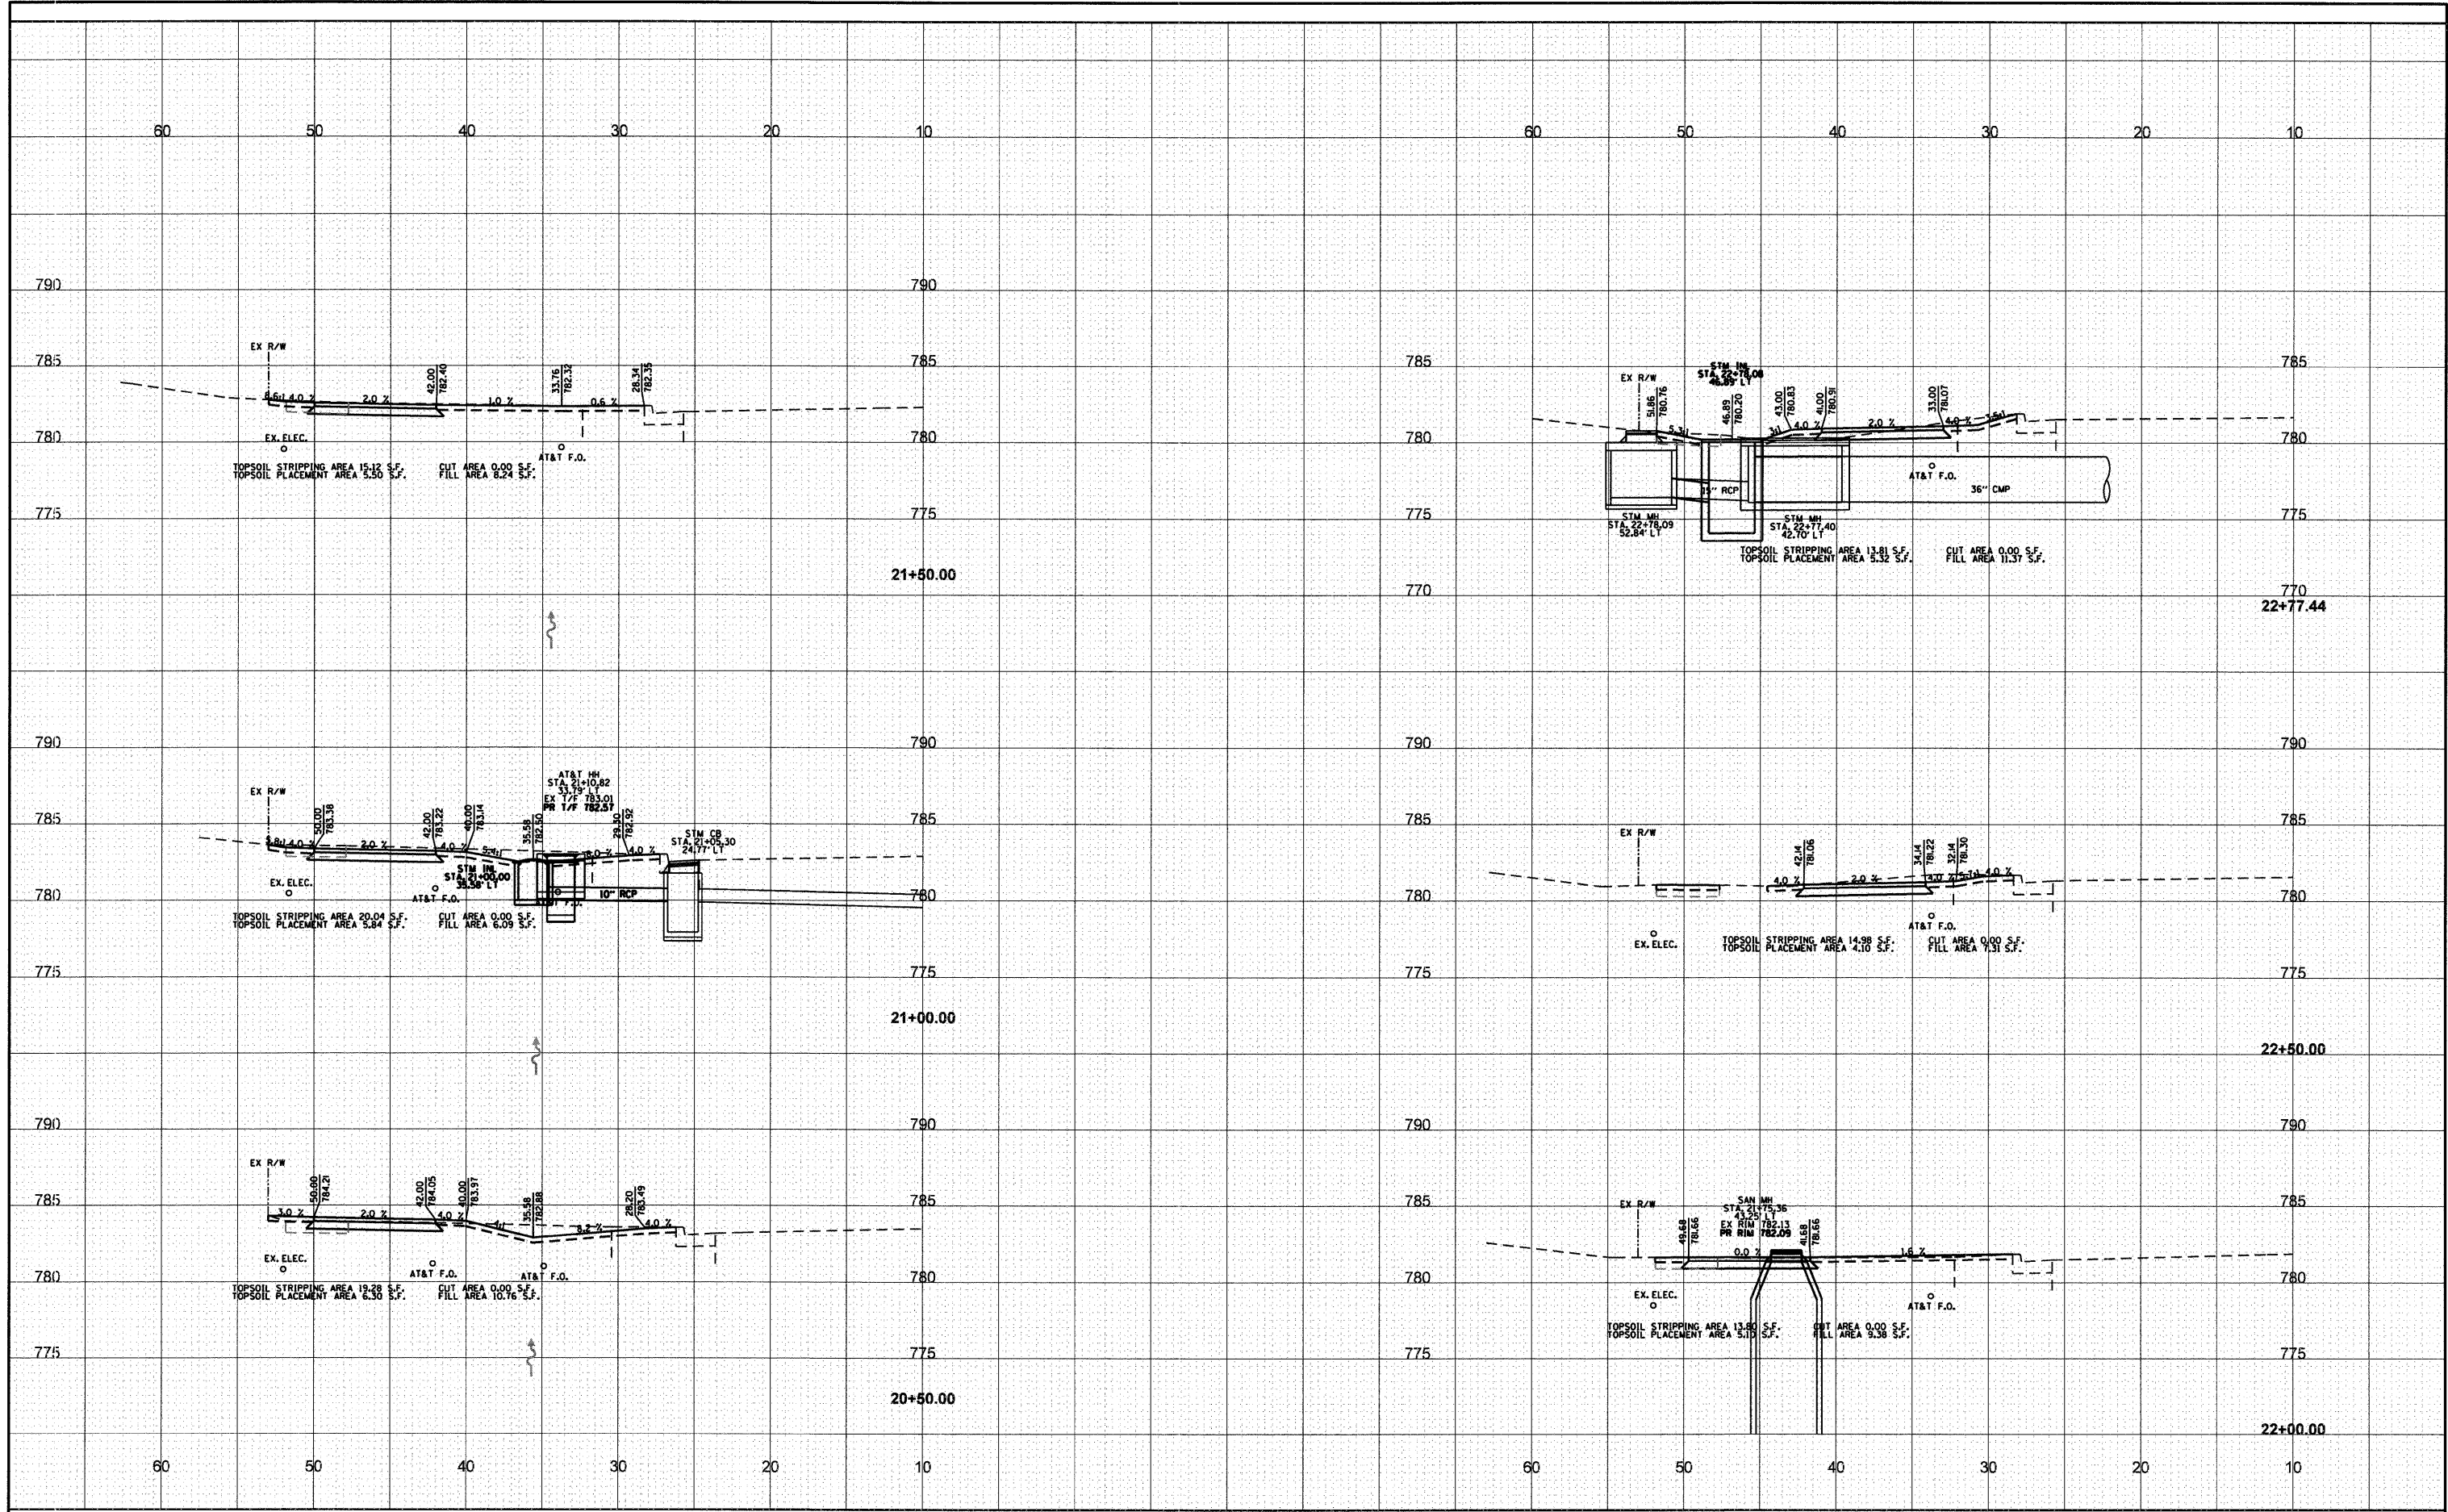

BY	DATE
SURVEYED	
PLOTTED	
TEMP. PLATE	
NOTE BOOK	
AREAS CHECKED	
NO.	

FILE NAME - \$FILEL\$	USER NAME - \$USER\$	DESIGNED - DRAWN -	REVISED - REVISED -	<b>STATE OF ILLINOIS DEPARTMENT OF TRANSPORTATION</b>	<b>MIDLOTHIAN ROAD CROSS SECTIONS</b>	F.A.U. RTE. 2605	SECTION 09-0017I-13-BT	COUNTY LAKE	TOTAL SHEETS 59	SHEET NO. 33	
PLOT SCALE - \$SCALE\$	CHECKED -	REVISED -	SCALE: 1" = 5'			SHEET NO. 8 OF 22 SHEETS	STA. 20+50.00 TO STA. 22+77.44	CONTRACT NO. 63619			
PLOT DATE - \$DATE\$	DATE -	REVISED -	ILLINOIS FED. AID PROJECT								