


DATE	
BY	
FINL SURVEY	SURVEYED
NOTE BOOK	PLOTTED
NO.	TEMPLATE
	AREAS CHECKED

DATE	
BY	
ORIGINAL SURVEY	SURVEYED
NOTE BOOK	PLOTTED
NO.	TEMPLATE
	AREAS CHECKED

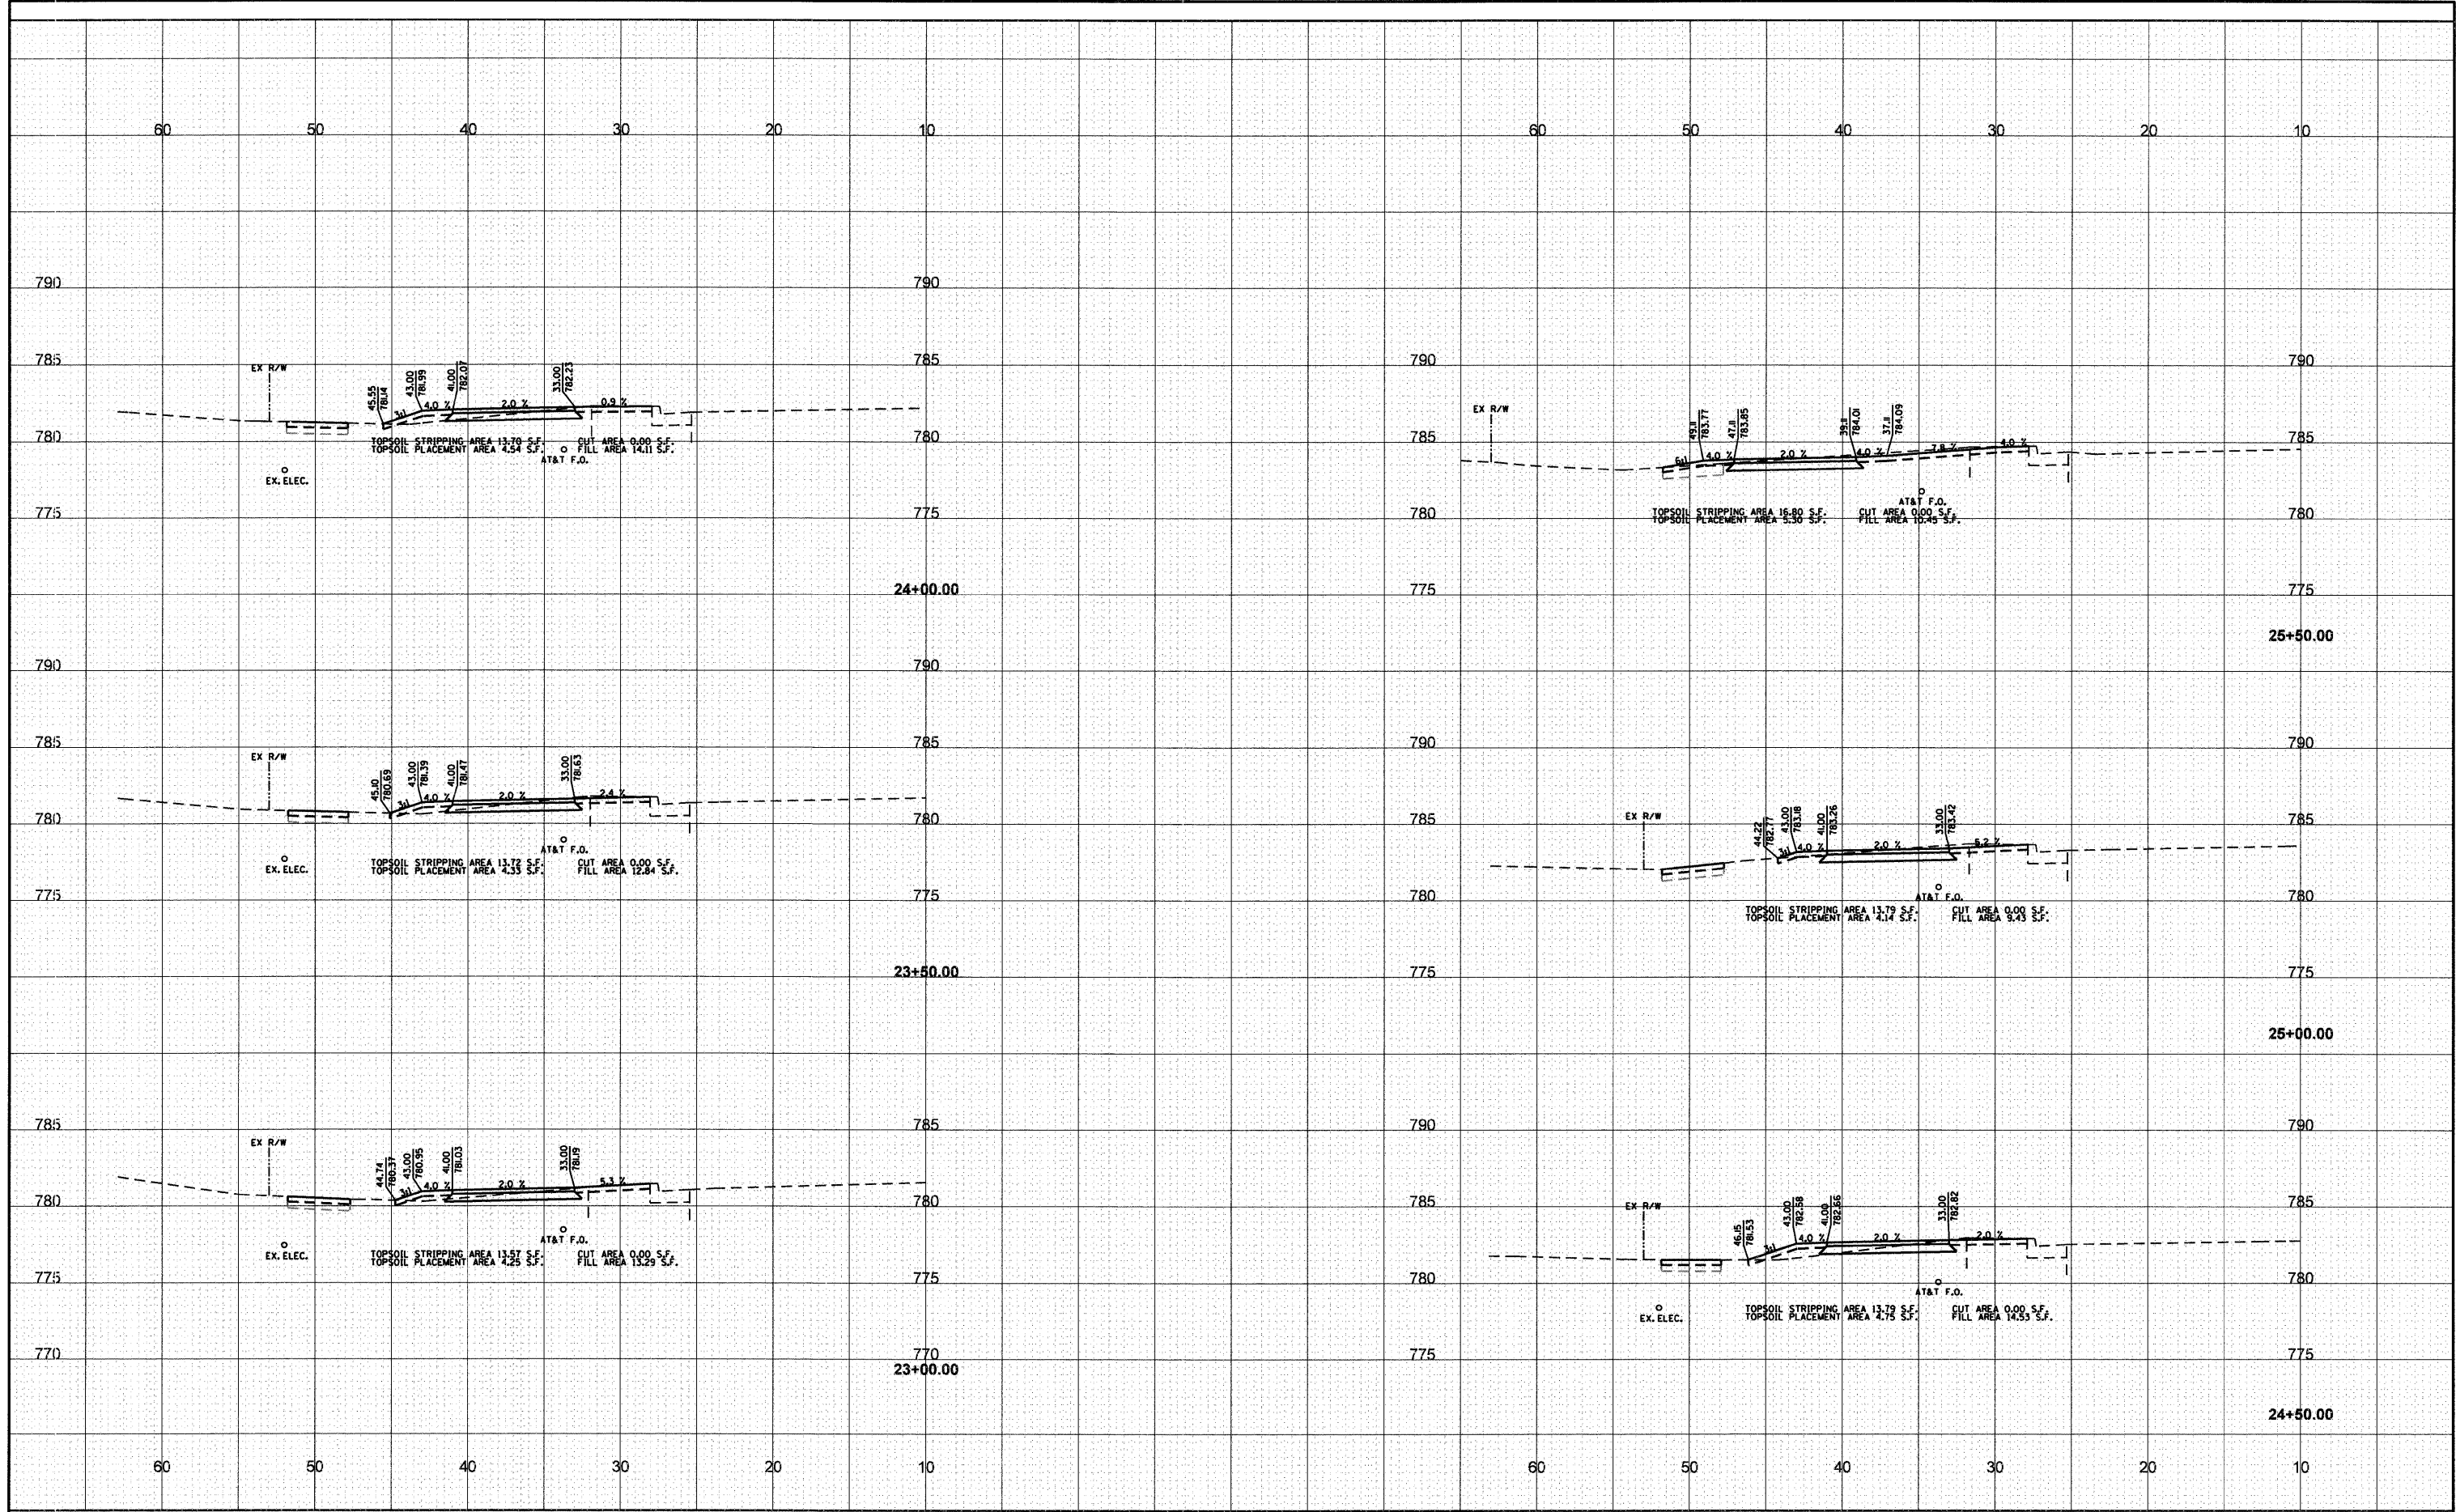

FILE NAME - \$FILEL\$	USER NAME - \$USER\$	DESIGNED -	REVISED -	STATE OF ILLINOIS DEPARTMENT OF TRANSPORTATION	MIDLOTHIAN ROAD CROSS SECTIONS	F.A.U. RTE. 2605	SECTION 09-007I-13-BT	COUNTY LAKE	TOTAL SHEETS 59	SHEET NO. 34		
	PLOT SCALE - \$SCALE\$	CHECKED -	REVISED -			SCALE: 1" = 5'			SHEET NO. 9 OF 22 SHEETS		STA. 23+00.00 TO STA. 25+50.00	
	PLOT DATE - \$DATE\$	DATE -	REVISED -			CONTRACT NO. 63619						
ILLINOIS FED. AID PROJECT												