


BY	DATE
SURVEYED	
PLOTTED	
TEMPLATE	
NOTE BOOK	
AREAS CHECKED	
NO.	

BY	DATE
SURVEYED	
PLOTTED	
TEMPLATE	
NOTE BOOK	
AREAS CHECKED	
NO.	

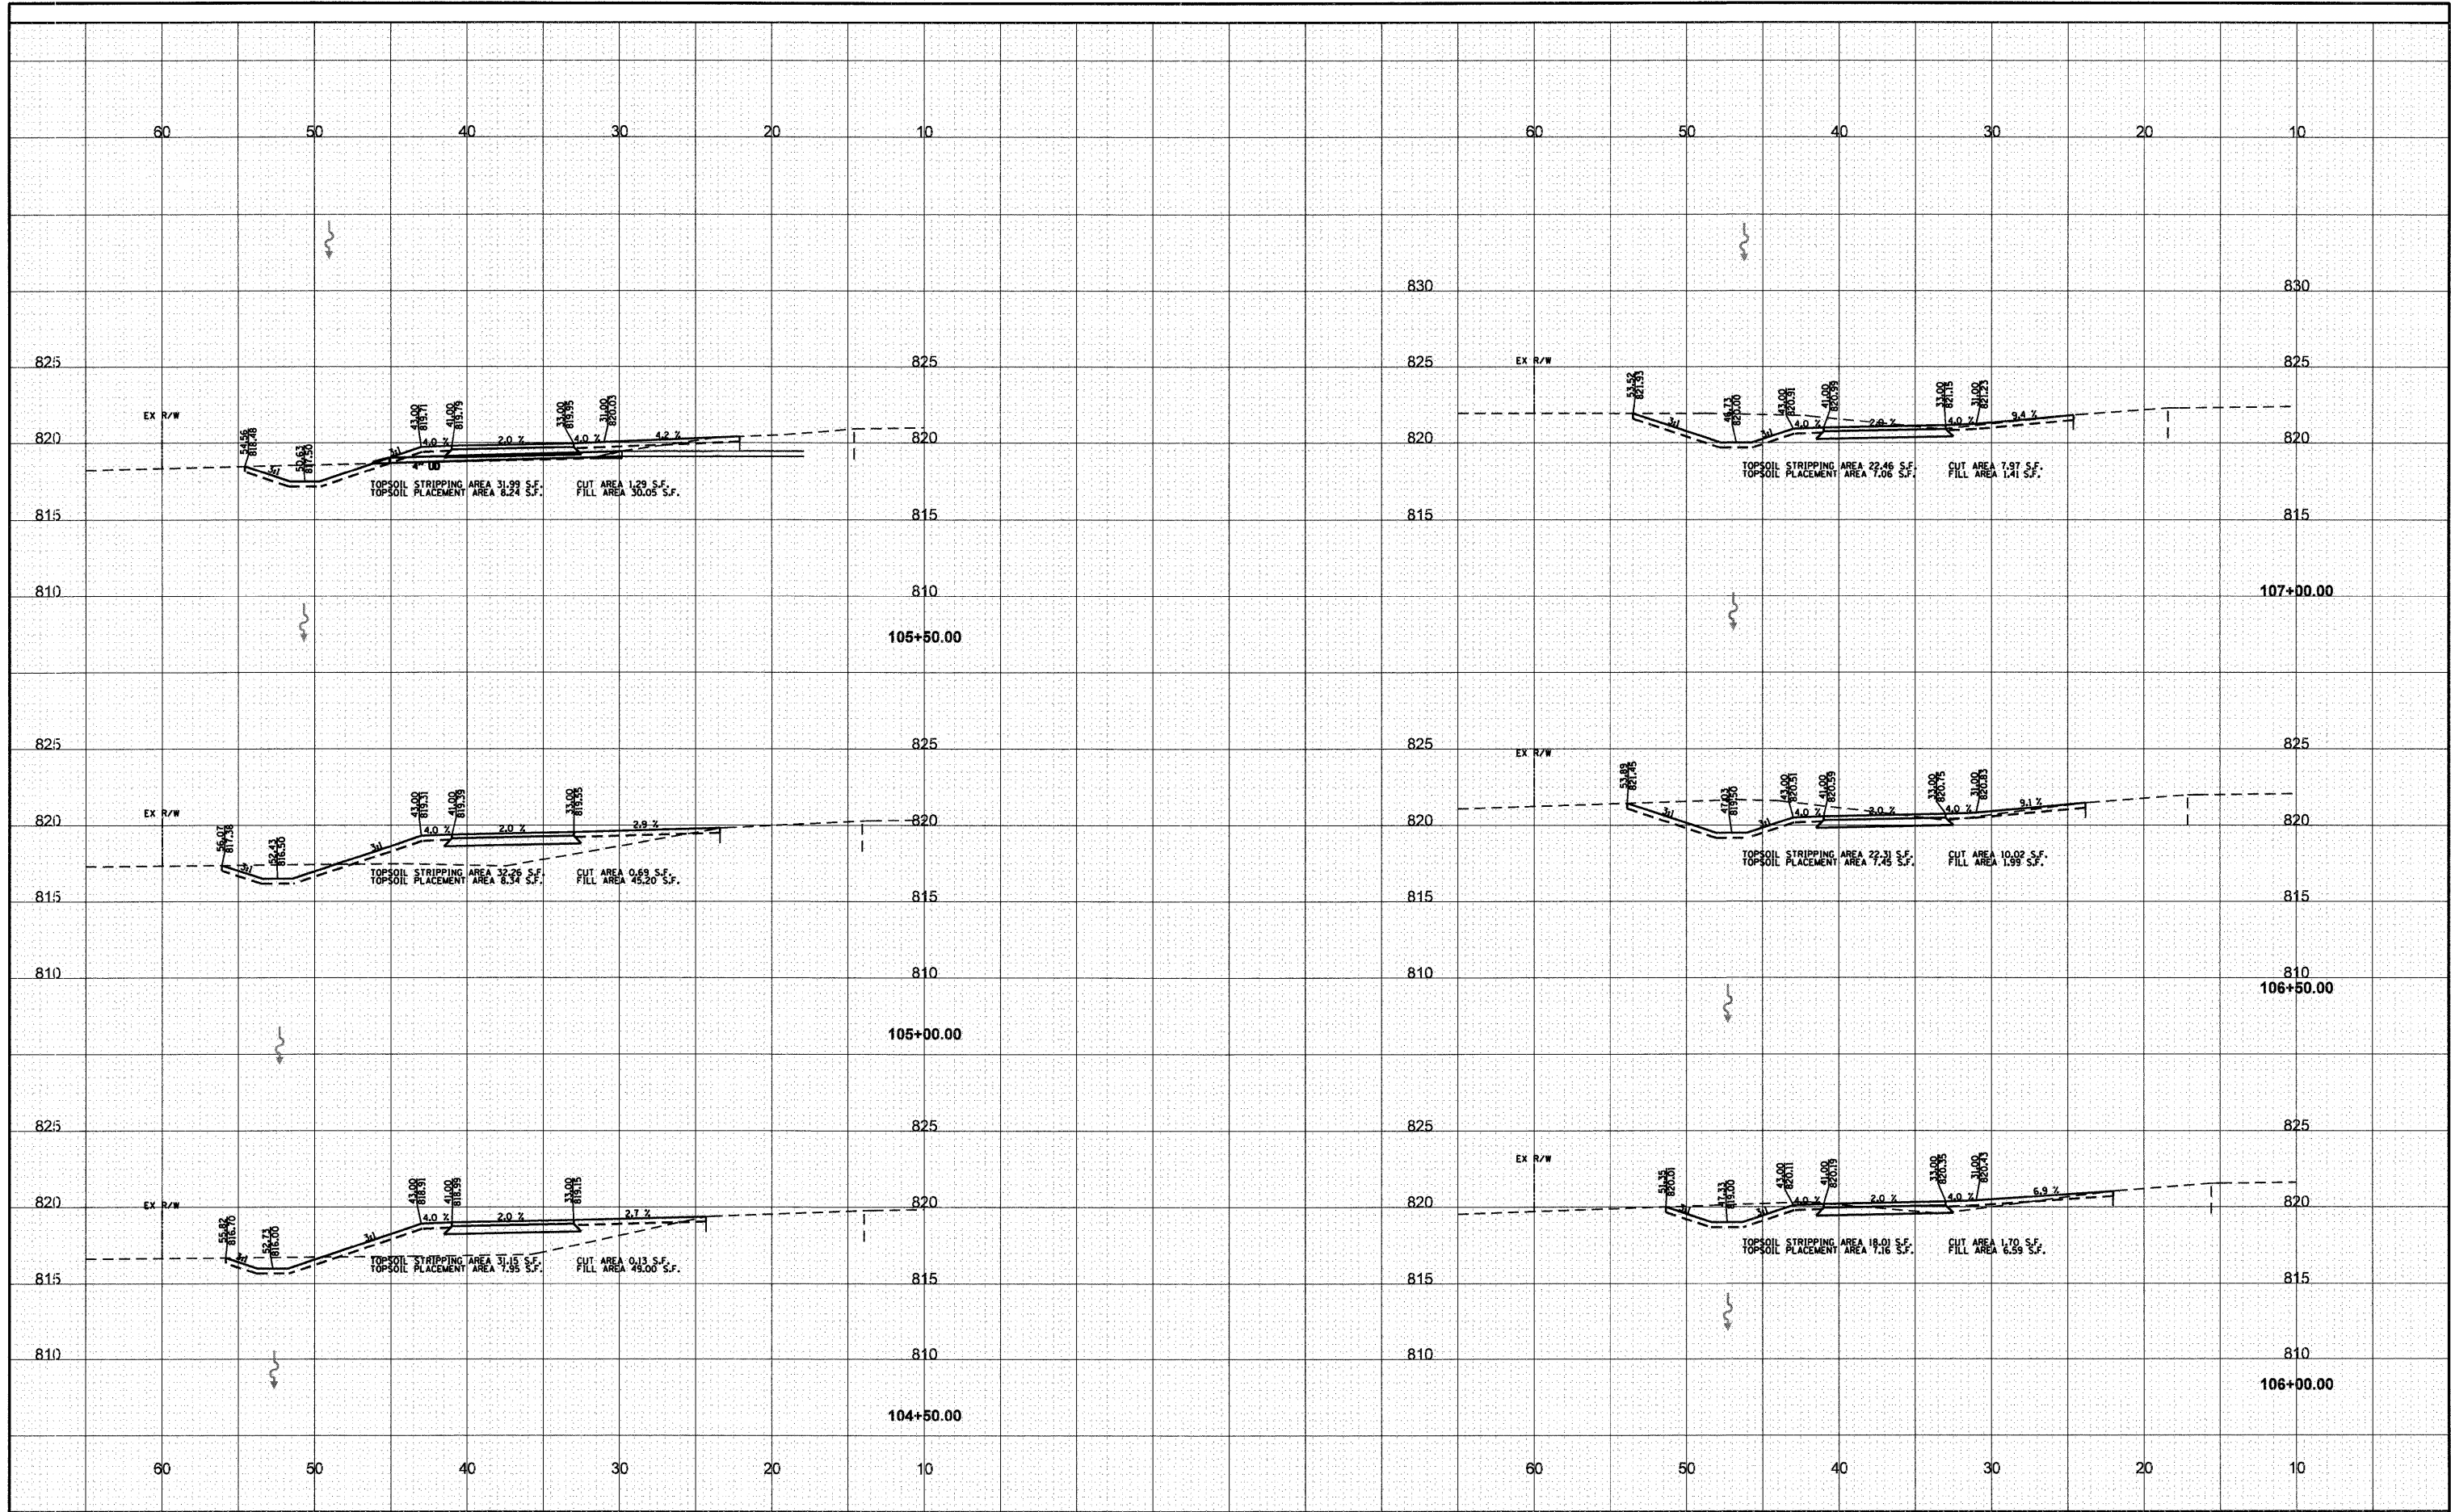

FILE NAME -	USER NAME - \$USER\$	DESIGNED -	REVISED -	STATE OF ILLINOIS DEPARTMENT OF TRANSPORTATION	MIDLOTHIAN ROAD CROSS SECTIONS	F.A.U. RTE.	SECTION	COUNTY	TOTAL SHEETS	SHEET NO.	
\$FILE\$		DRAWN -	REVISED -			2605	09-00171-13-BT	LAKE	59	45	
		CHECKED -	REVISED -			CONTRACT NO. 63619					
		PLOT DATE - \$DATE\$	REVISED -			ILLINOIS FED. AID PROJECT					
					SCALE: 1" = 5'	SHEET NO. 20 OF 22 SHEETS		STA. 104+50.00 TO STA. 107+00.00			