


BY	DATE
SURVEYED	
PLOTTED	
TEMPLATE	
NOTE BOOK	
AREAS CHECKED	
NO.	

BY	DATE
SURVEYED	
PLOTTED	
TEMPLATE	
NOTE BOOK	
AREAS CHECKED	
NO.	

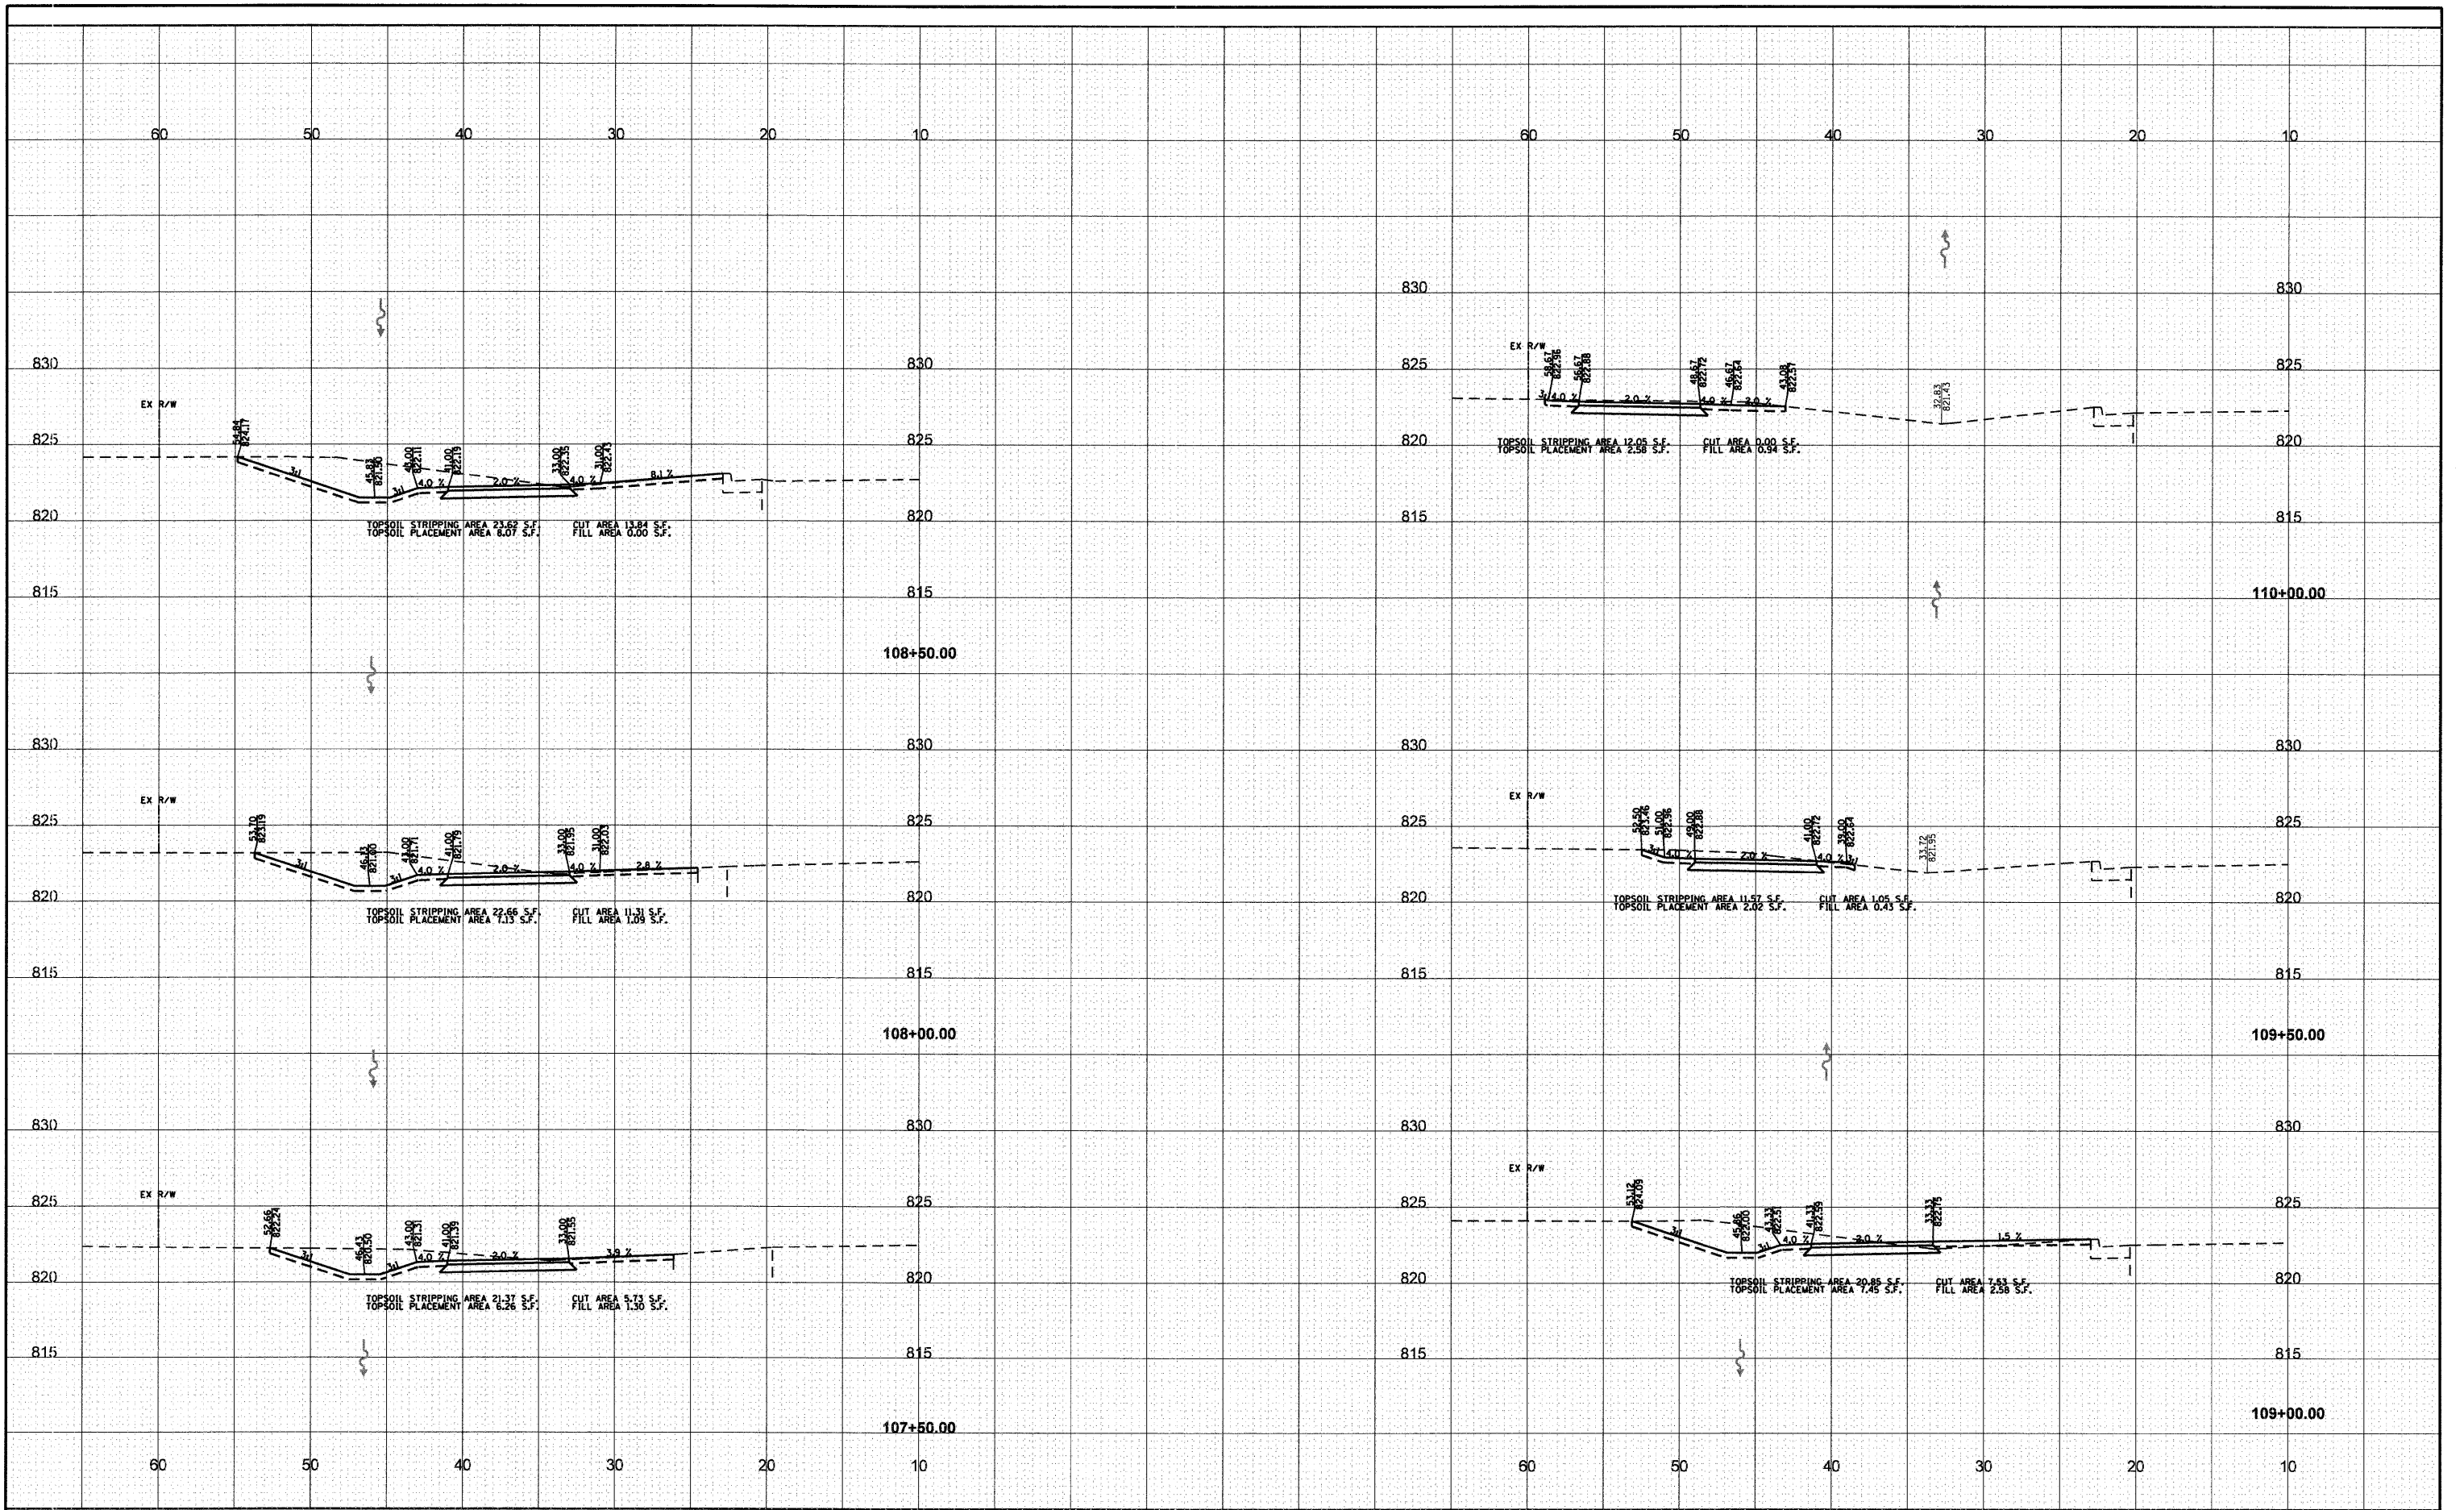

FILE NAME - \$FILES\$

USER NAME - \$USERS\$
 PLOT SCALE - \$SCALE\$
 PLOT DATE - \$DATE\$

DESIGNED -
 DRAWN -
 CHECKED -
 DATE -

REVISED -
 REVISED -
 REVISED -
 REVISED -

**STATE OF ILLINOIS
 DEPARTMENT OF TRANSPORTATION**

MIDLOTHIAN ROAD CROSS SECTIONS

SCALE: 1" = 5'
 SHEET NO. 21 OF 22 SHEETS
 STA. 107+50.00 TO STA. 110+00.00

F.A.U. RTE.	SECTION	COUNTY	TOTAL SHEETS	SHEET NO.
2605	09-00171-13-BT	LAKE	59	46
CONTRACT NO. 63619				
ILLINOIS FED. AID PROJECT				