


DOWEL TO EXISTING STEPS

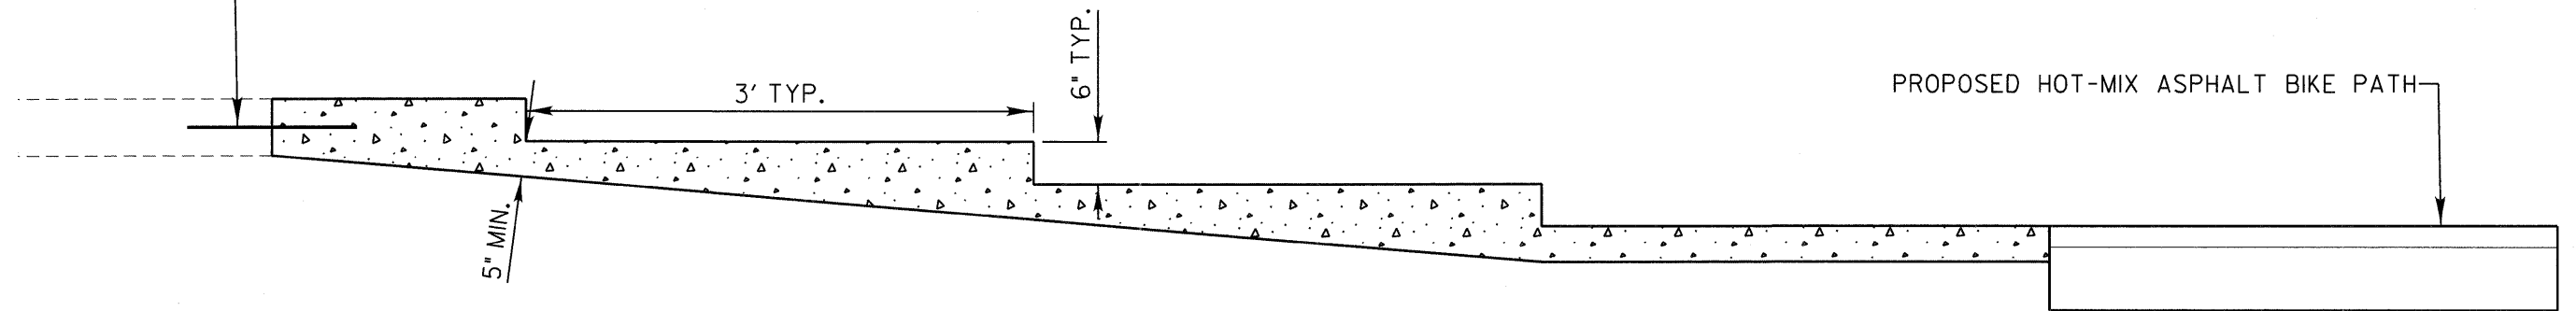

PROPOSED HOT-MIX ASPHALT BIKE PATH

**NOTE:**

PROVIDE (3)-#4-18" EPOXY DOWELS WITH 4" MINIMUM EMBEDMENT. SPACE @ 18"-O.C. LOCATE IN CENTER OF SLAB. INSTALL EPOXY IN ACCORDANCE WITH MANUFACTURER WRITTEN SPECIFICATIONS. THE COST OF EPOXY DOWELS SHALL BE INCLUDED IN THE PRICE OF CONCRETE STEPS.

BILL OF MATERIALS		
1.70	PORTLAND CEMENT CONCRETE	C.Y.
3	DOWEL BARS	EA.

**CONCRETE STEPS**

N.T.S.

FILE NAME - \$FILEL\$	USER NAME - \$USER\$	DESIGNED -	REVISED -	<b>STATE OF ILLINOIS DEPARTMENT OF TRANSPORTATION</b>	<b>CONCRETE STEPS DETAIL</b>			F.A.U. RTE. 2605	SECTION 09-007I-13-BT	COUNTY LAKE	TOTAL SHEETS 59	SHEET NO. 49
	PLOT SCALE - \$SCALE\$	DRAWN -	REVISED -		SCALE: N.T.S.	SHEET NO. 1 OF 1 SHEETS	STA. TO STA.	<b>CONTRACT NO. 63619</b>				
	PLOT DATE - \$DATE\$	CHECKED -	REVISED -		ILLINOIS FED. AID PROJECT							
		DATE -	REVISED -									