


APPROVED BY: M. G. ZEMAITIS DATE: JANUARY 19, 2009		Lake County Division of Transportation	LC5401	
REVISIONS	DATE		TYPICAL PLACEMENT OF PRECAST END SECTIONS ON CROSSROAD CULVERTS	

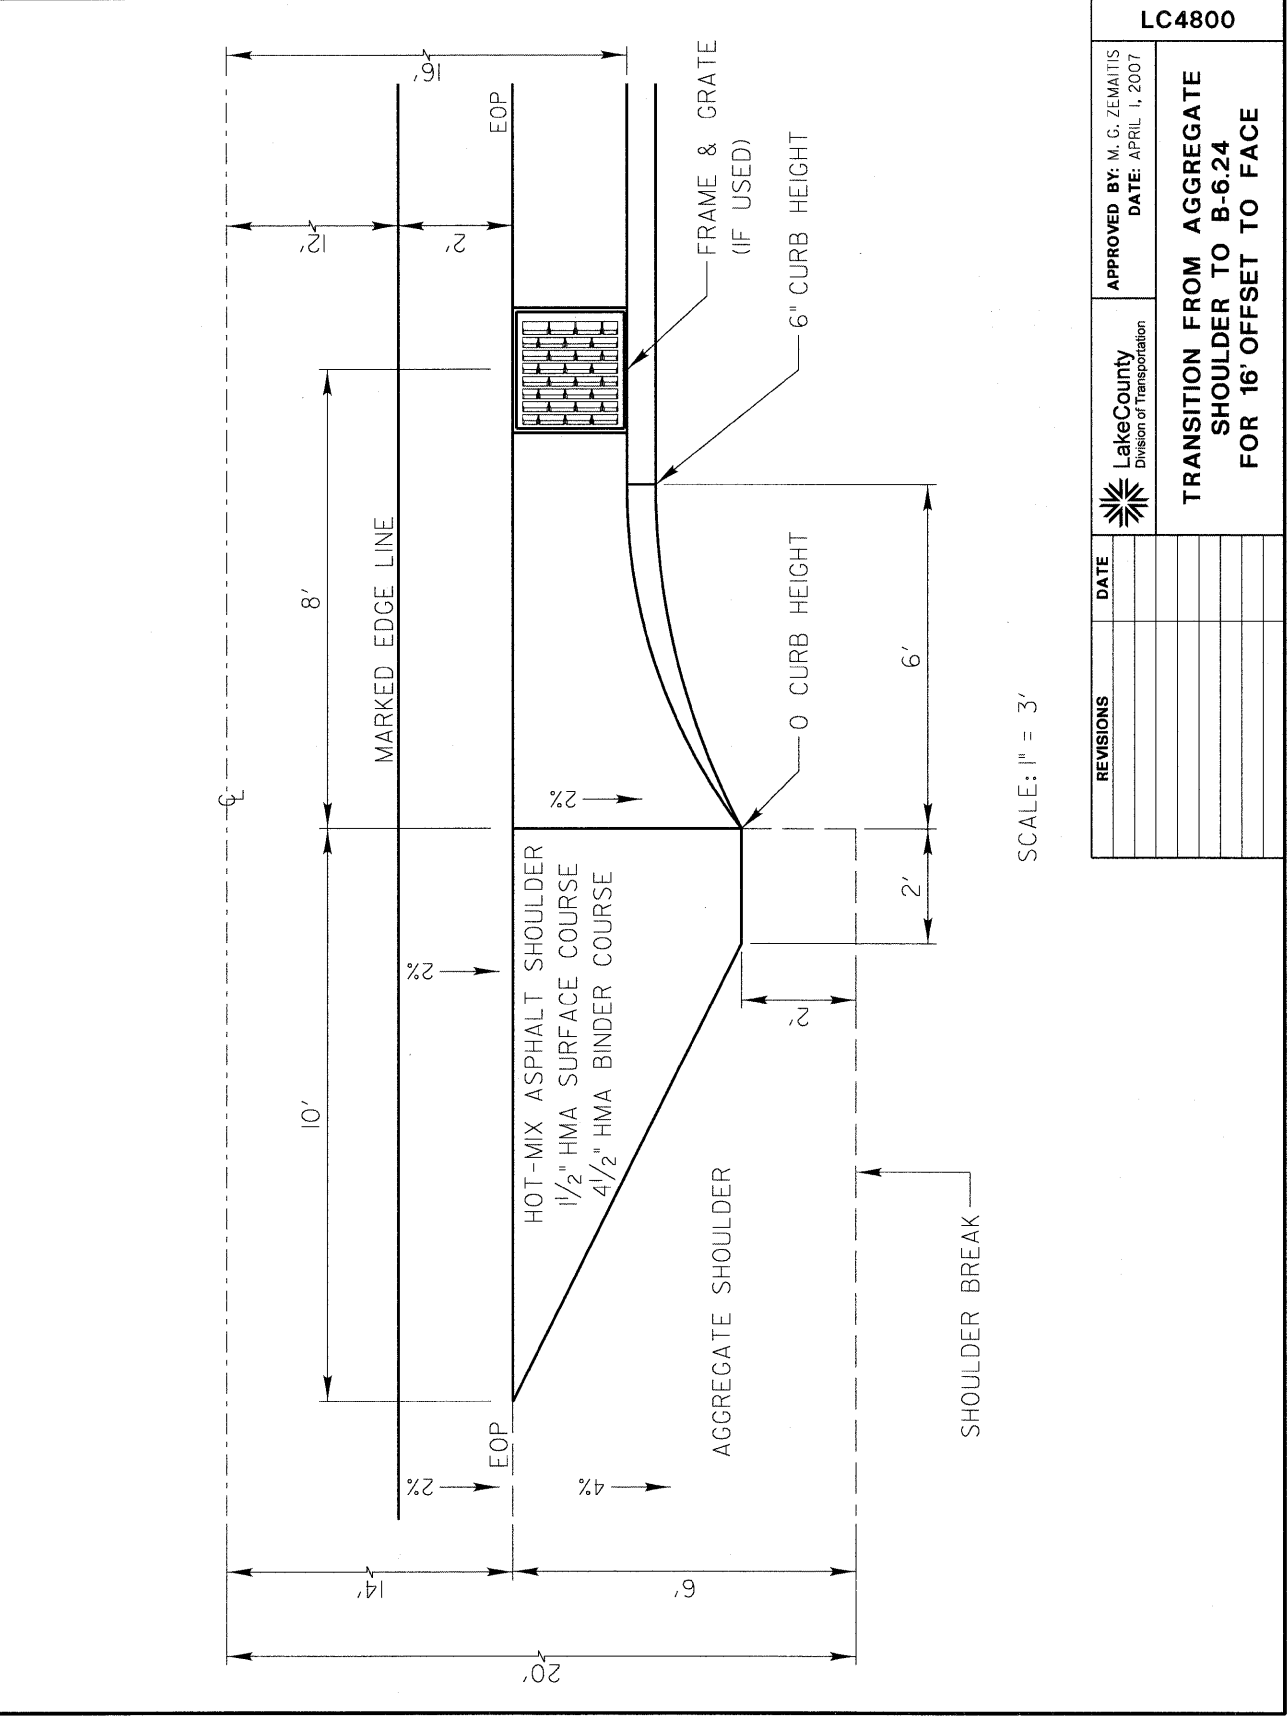

APPROVED BY: M. G. ZEMAITIS DATE: APRIL 1, 2007		Lake County Division of Transportation	LC4800	
REVISIONS	DATE		TRANSITION FROM AGGREGATE SHOULDER TO B-6.24 FOR 16' OFFSET TO FACE	

SCALE: 1" = 3'