


DEMOLITION LEGEND


- PAVEMENT REMOVAL
- HOT-MIX ASPHALT SURFACE REMOVAL, 1 1/2"
- DRIVEWAY PAVEMENT REMOVAL
- SIDEWALK REMOVAL
- COMBINATION CURB AND GUTTER REMOVAL
- SAW CUT (FULL DEPTH)
- HOT-MIX ASPHALT SURFACE REMOVAL - BUTT JOINT
- PAVEMENT MARKING TO BE REMOVED
- REMOVING CATCH BASINS
- FIRE HYDRANTS TO BE REMOVED
- TREE REMOVAL

MATCH LINE - STA. 97+50
SEE SHEET 6

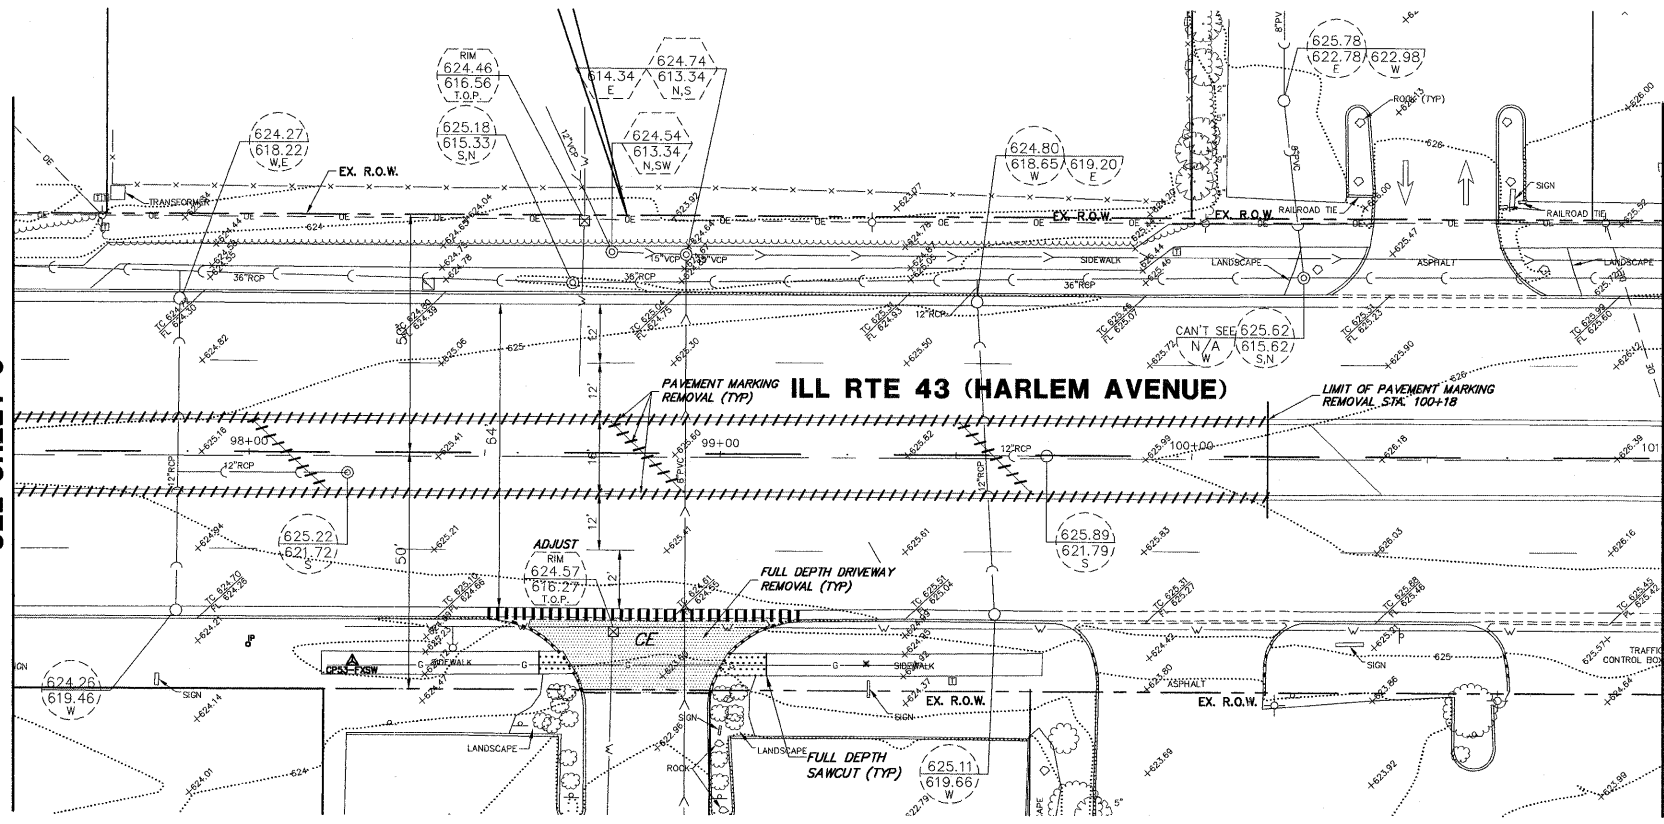

MATCH LINE - STA. 101+00
SEE BELOW LEFT

MATCH LINE - STA. 101+00
SEE ABOVE RIGHT

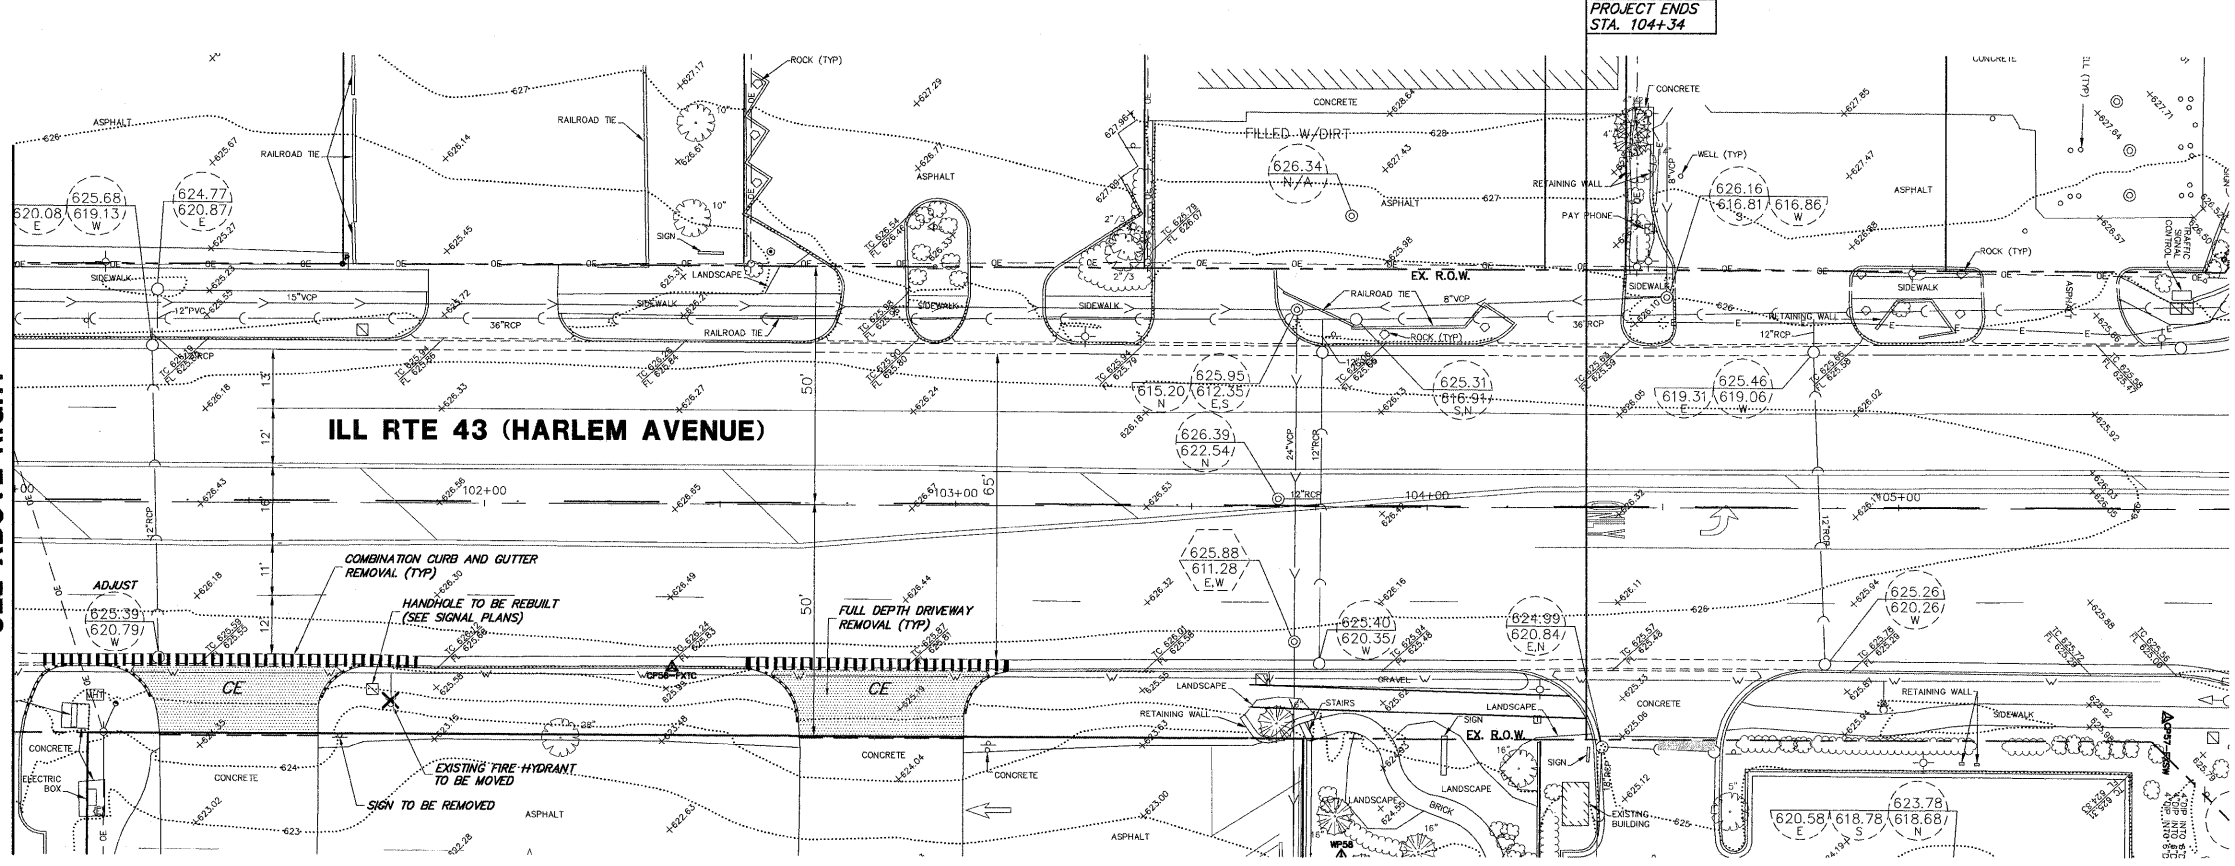

FILE NAME = 2806-240-PR6.dwg	USER NAME = GHA	DESIGNED - BVS	REVISED -	STATE OF ILLINOIS DEPARTMENT OF TRANSPORTATION	EXISTING CONDITIONS / DEMOLITION PLAN ILL RTE 43 (HARLEM AVENUE) ROAD IMPROVEMENTS	FAP RTE. 348	SECTION 10-00047-00-TL	COUNTY COOK	TOTAL SHEETS 30	SHEET NO. 7	GHA #2806.242	
PLOT SCALE = 1"=1"						SCALE: 1"=20'		SHEET NO. OF SHEETS		STA. 100+00 TO STA. 104+00		CONTRACT #: 63626
PLOT DATE = 10/17/2011						DATE = 11/10/2011		ILLINOIS FED. AID PROJECT				