




N.T.S.

MATCHLINE - SEE SHEET 32

MATCHLINE - SEE SHEET 15

MATCHLINE - SEE SHEET 33

EET

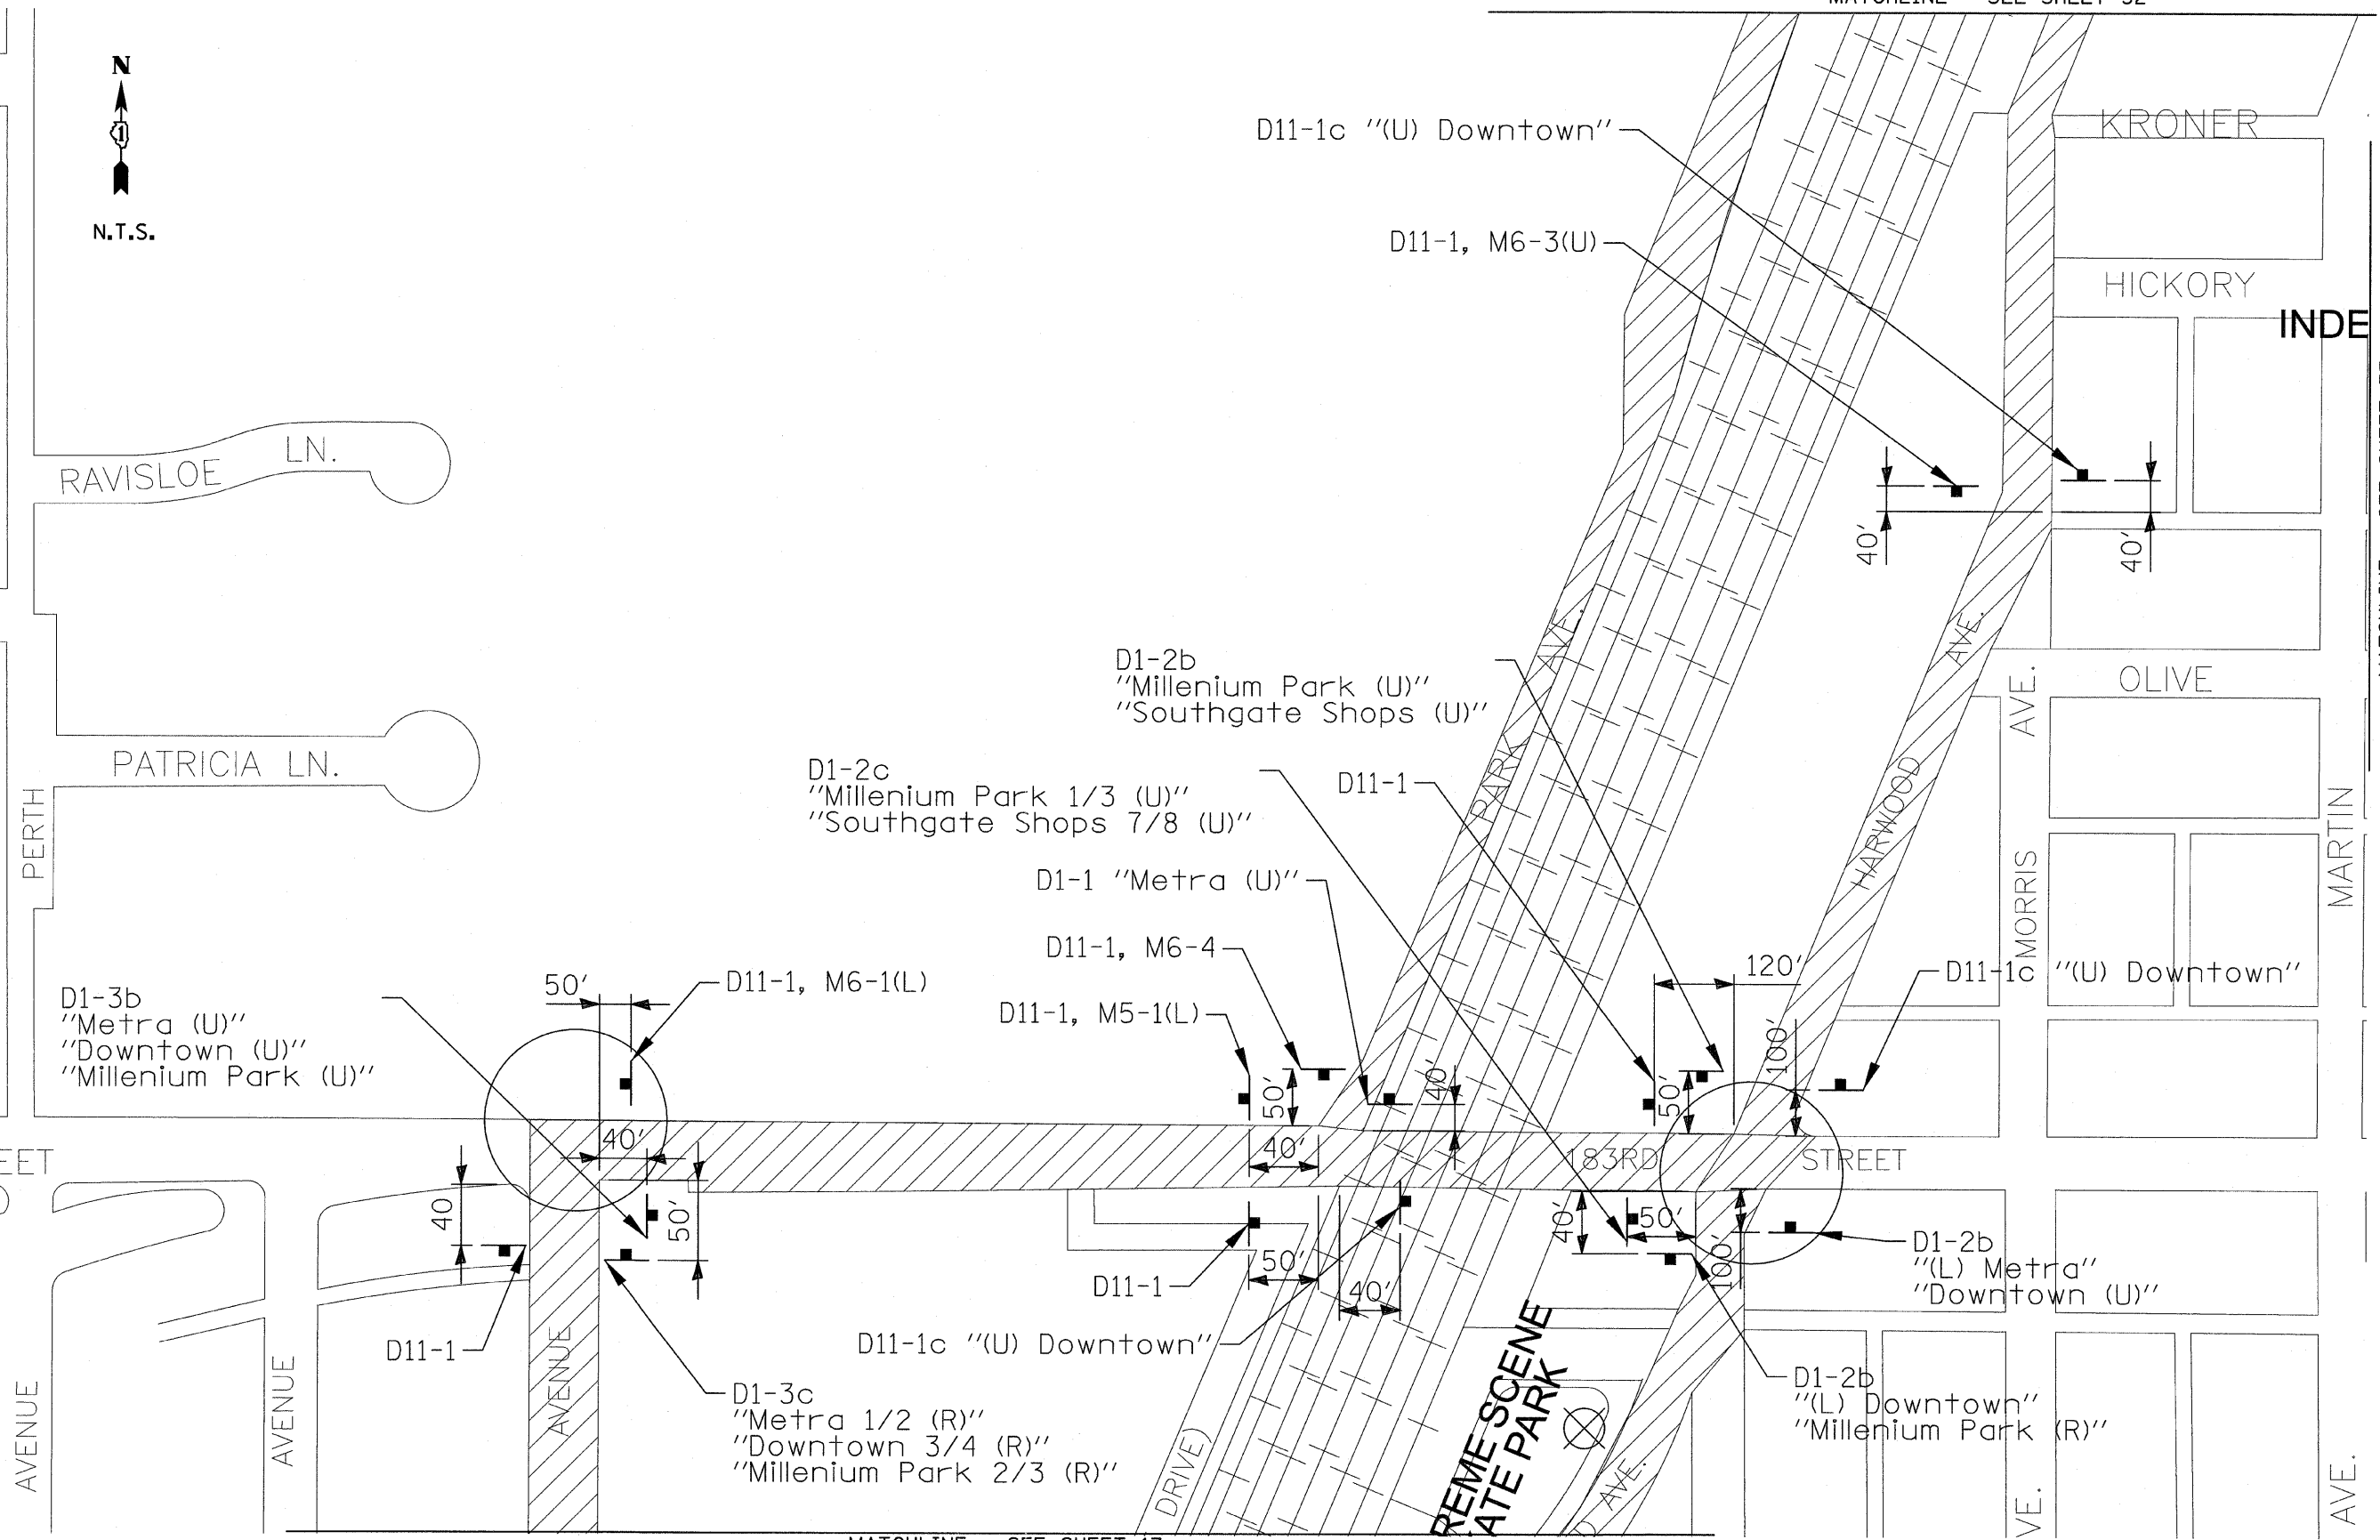

MATCHLINE - SEE SHEET 17

TYLINT INTERNATIONAL	USER NAME = #USER#	DESIGNED - MBR	REVISED -	VILLAGE OF HOMEWOOD	HOMWOOD ON-STREET BICYCLE NETWORK PROPOSED SIGNING PLAN			F.A. RTE.	SECTION	COUNTY	TOTAL SHEETS	SHEET NO.
	PLOT SCALE = #SCALE#	DRAWN - MBR	REVISED -					08-00125-00-SG	COOK	76	18	
	PLOT DATE = 12/16/2011	CHECKED - DBD	REVISED -					CONTRACT NO. 63634				
	SCALE: N.T.S.	DATE - 12/19/2011	REVISED -					SHEET NO.	OF SHEETS	STA.	TO STA.	

P:\602606_Homewood_PHI\Road\sign_sht05.dgn

P:\602606_Homewood_PHI\Road\sign_sht05.dgn 11/5/2011 11:51:22 AM