


N.T.S.

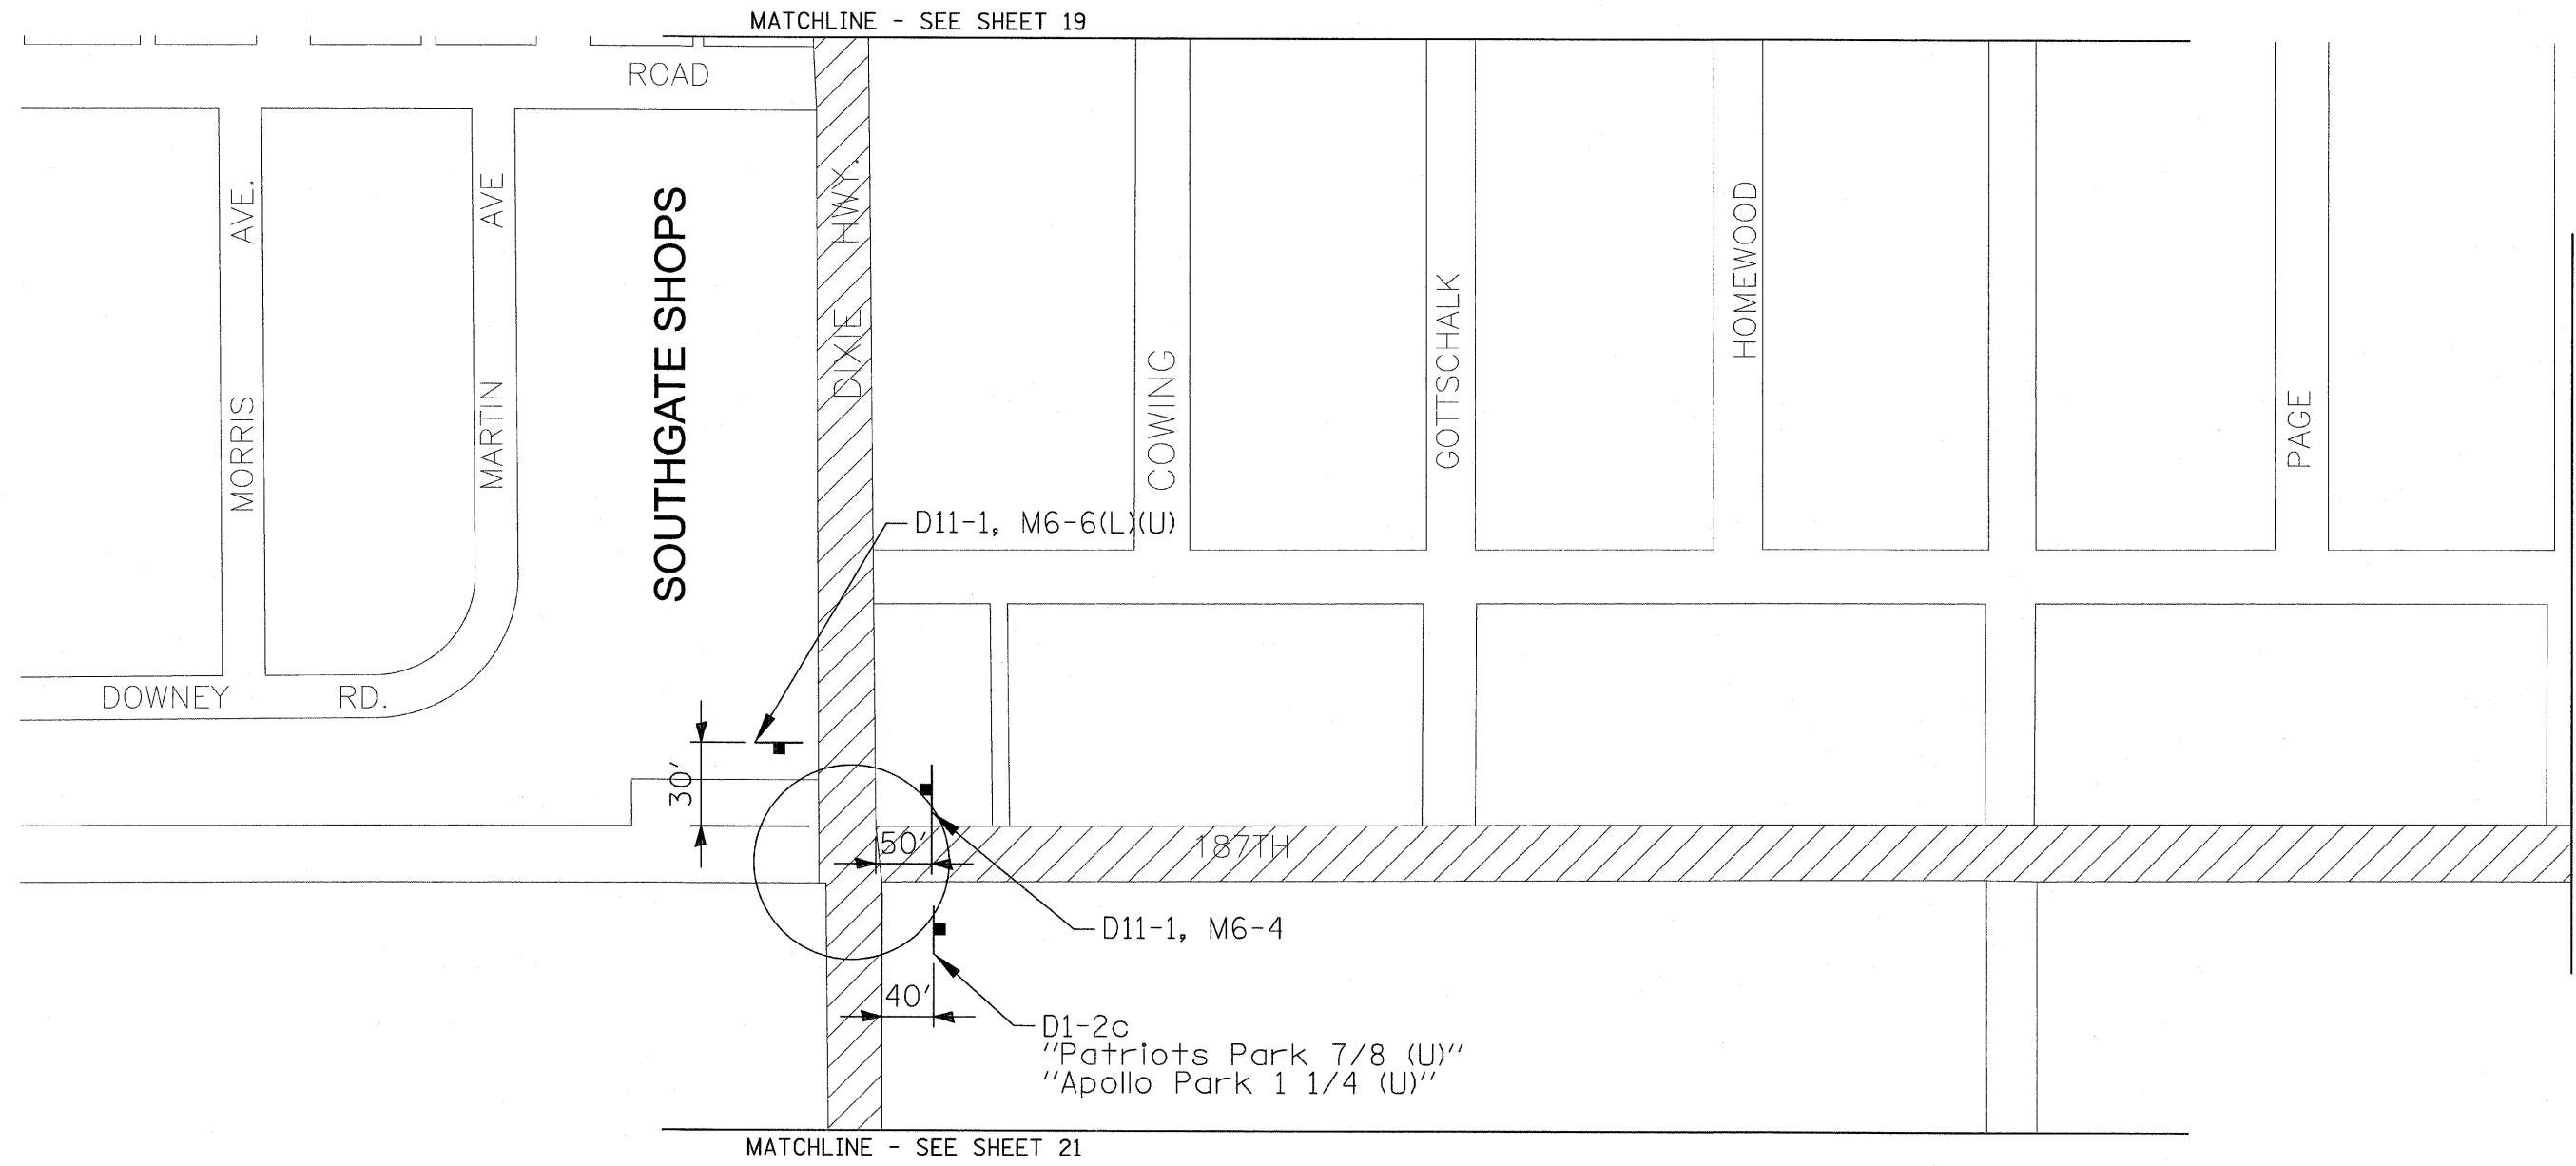

MATCHLINE - SEE SHEET 22

MATCHLINE - SEE SHEET 19

MATCHLINE - SEE SHEET 21

<b>TYLIN INTERNATIONAL</b> <small>P:\602606_Homewood_PHI\Road\sign_sht07.dgn</small>	USER NAME = #USER#	DESIGNED - MBR	REVISED -	<b>VILLAGE OF HOMEWOOD</b>	<b>HOMEWOOD ON-STREET BICYCLE NETWORK PROPOSED SIGNING PLAN</b>			F.A. RTE.	SECTION	COUNTY	TOTAL SHEETS	SHEET NO.
	PLOT SCALE = #SCALE#	DRAWN - MBR	REVISED -		08-00125-00-SG	COOK	76	20				
	PLOT DATE = 12/16/2011	CHECKED - DBD	REVISED -		CONTRACT NO. 63634							
	DATE - 12/19/2011	REVISOR -	REVISED -		SCALE: N.T.S.	SHEET NO.	OF SHEETS	STA. TO STA.				

P:\602606\_Homewood\_PHI\Road\sign\_sht07.dgn 12/16/2011 11:51:23 AM