


N.T.S.

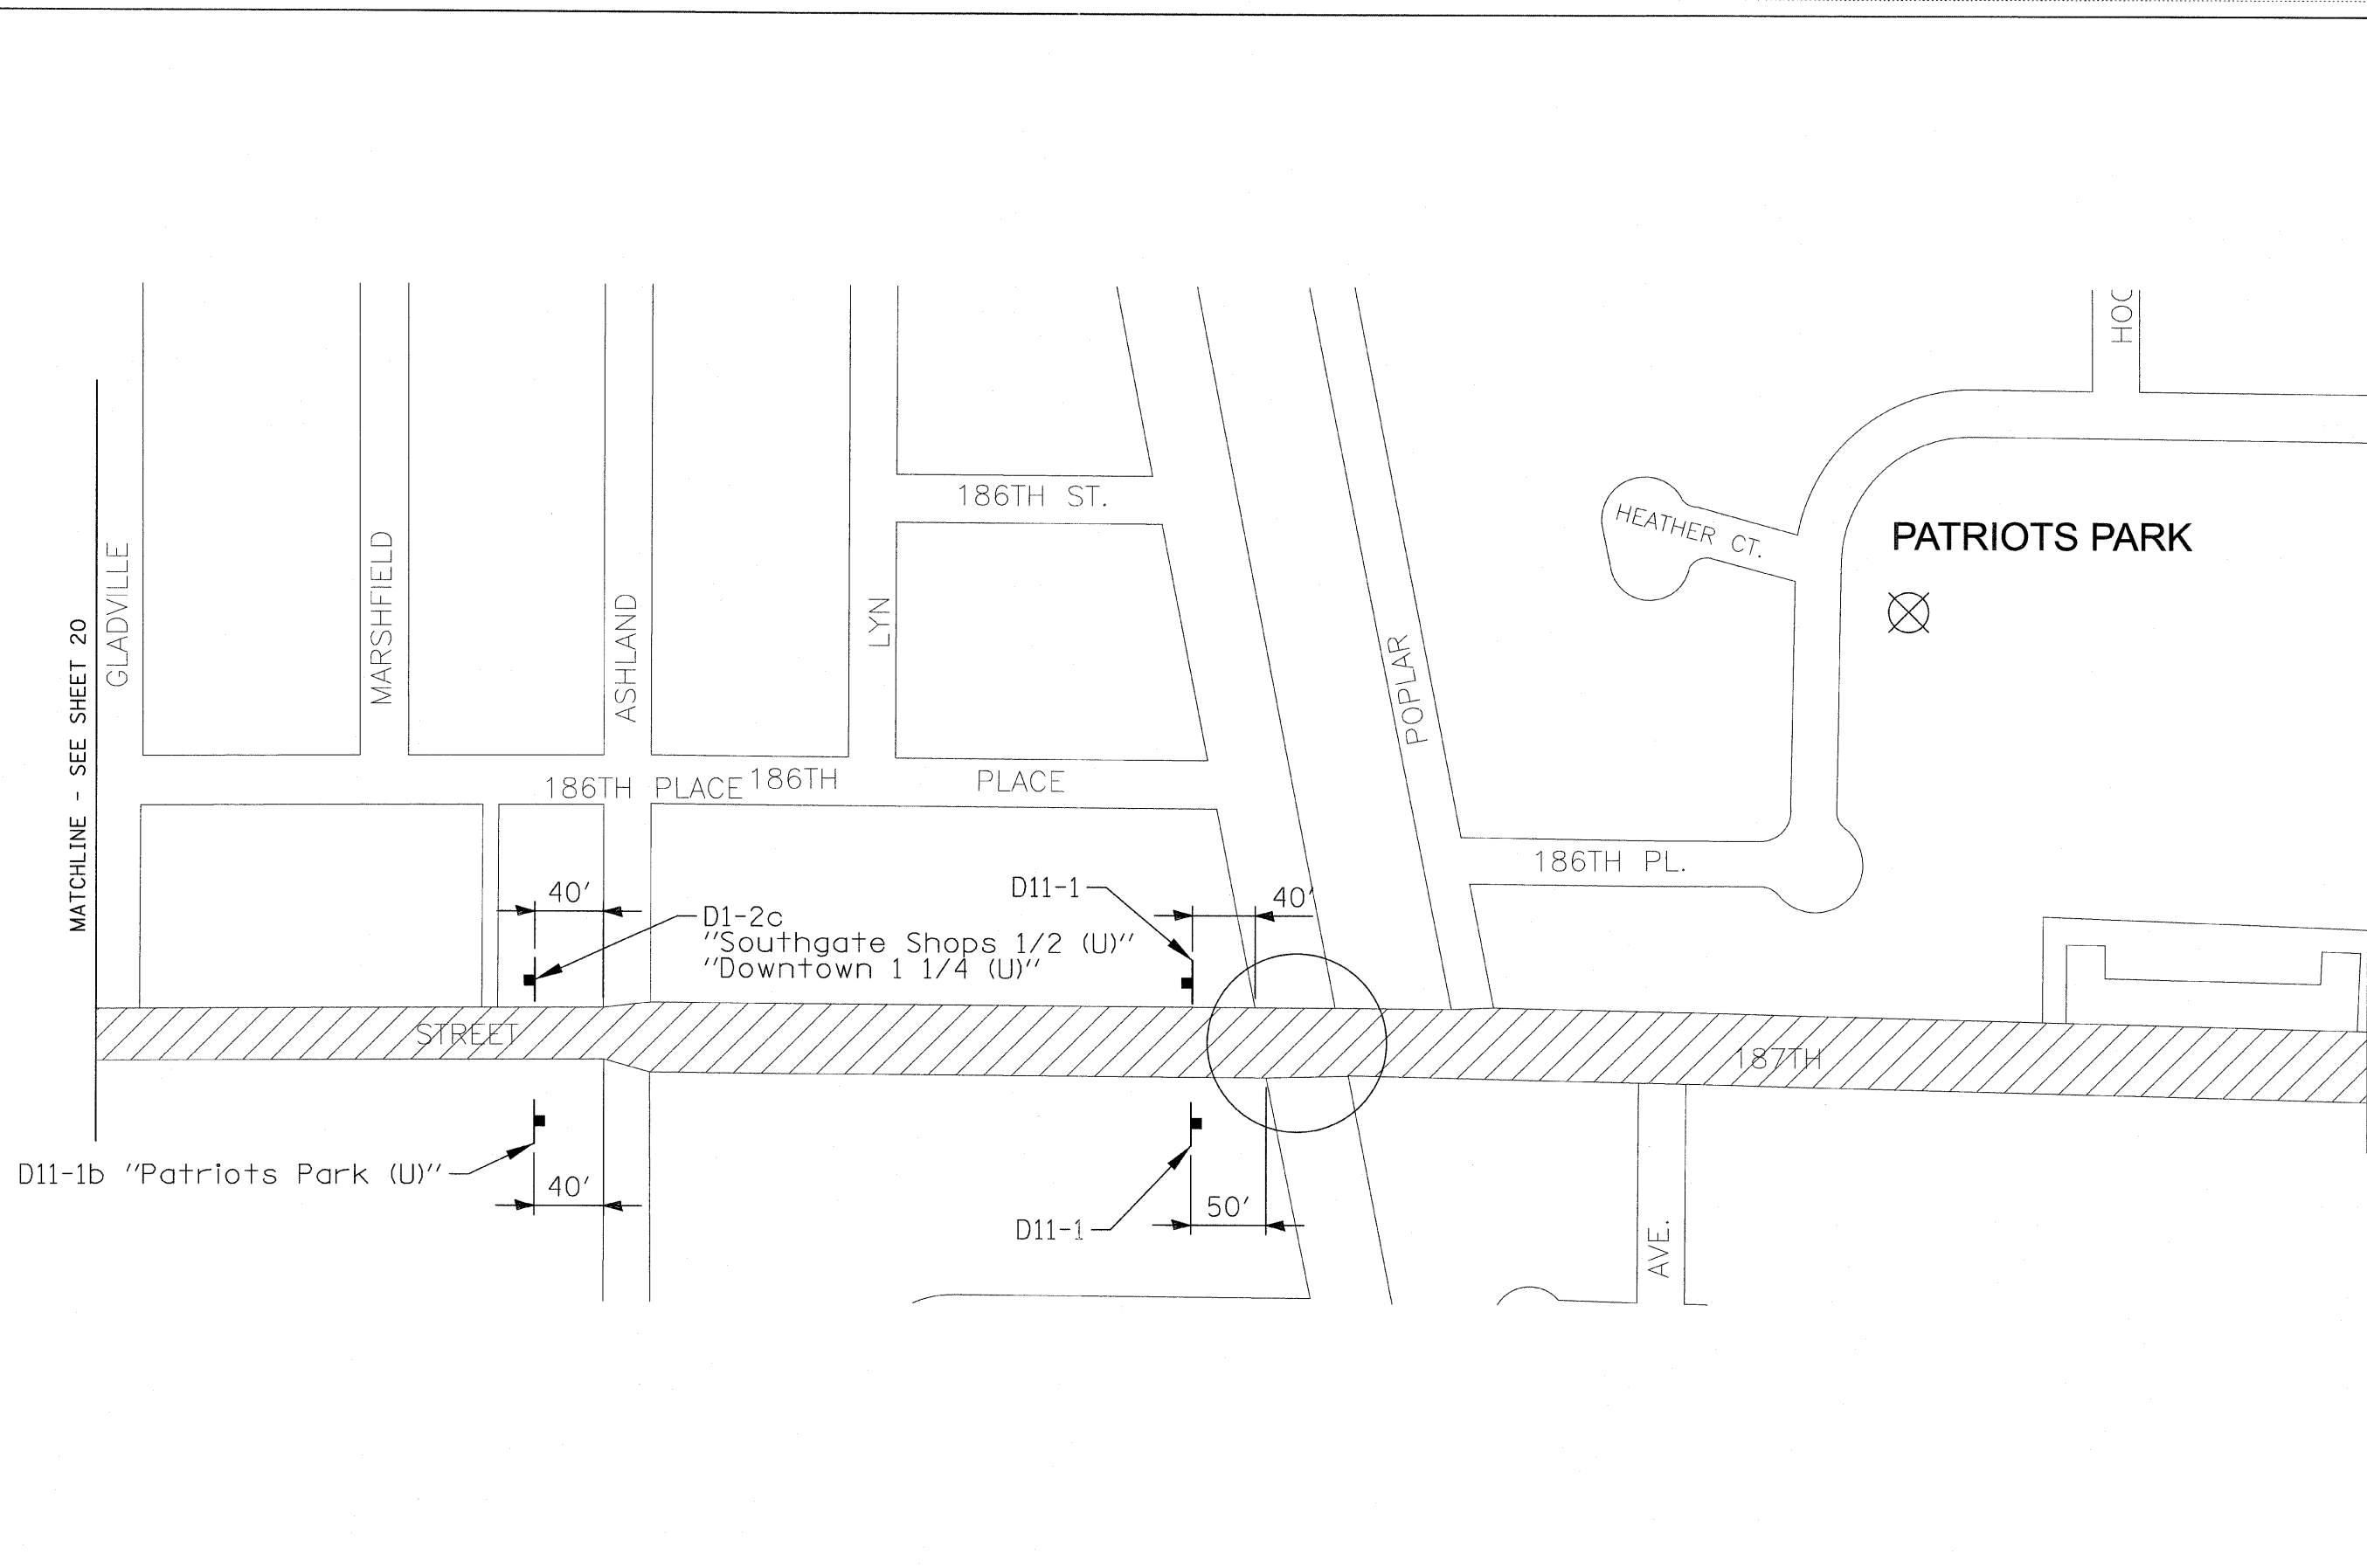

MATCHLINE - SEE SHEET 20

MATCHLINE - SEE SHEET 23

TYLIN INTERNATIONAL	USER NAME = #USER#	DESIGNED - MBR	REVISED -	VILLAGE OF HOMEWOOD	HOMEWOOD ON-STREET BICYCLE NETWORK PROPOSED SIGNING PLAN			F.A. RTE.	SECTION	COUNTY	TOTAL SHEETS	SHEET NO.
	PLOT SCALE = #SCALE#	DRAWN - MBR	REVISED -					08-00125-00-SG	COOK	76	22	
	PLOT DATE = 12/16/2011	CHECKED - DBD	REVISED -		SCALE: N.T.S. SHEET NO. OF SHEETS STA. TO STA.			CONTRACT NO. 63634				
	DATE - 12/19/2011	DATE - 12/19/2011	REVISED -									

P:\602606_HomeWood_PHI\Road\sign_sht09.dgn

P:\602606_HomeWood_PHI\Road\sign_sht09.dgn 12/16/2011 1:51:25 AM