
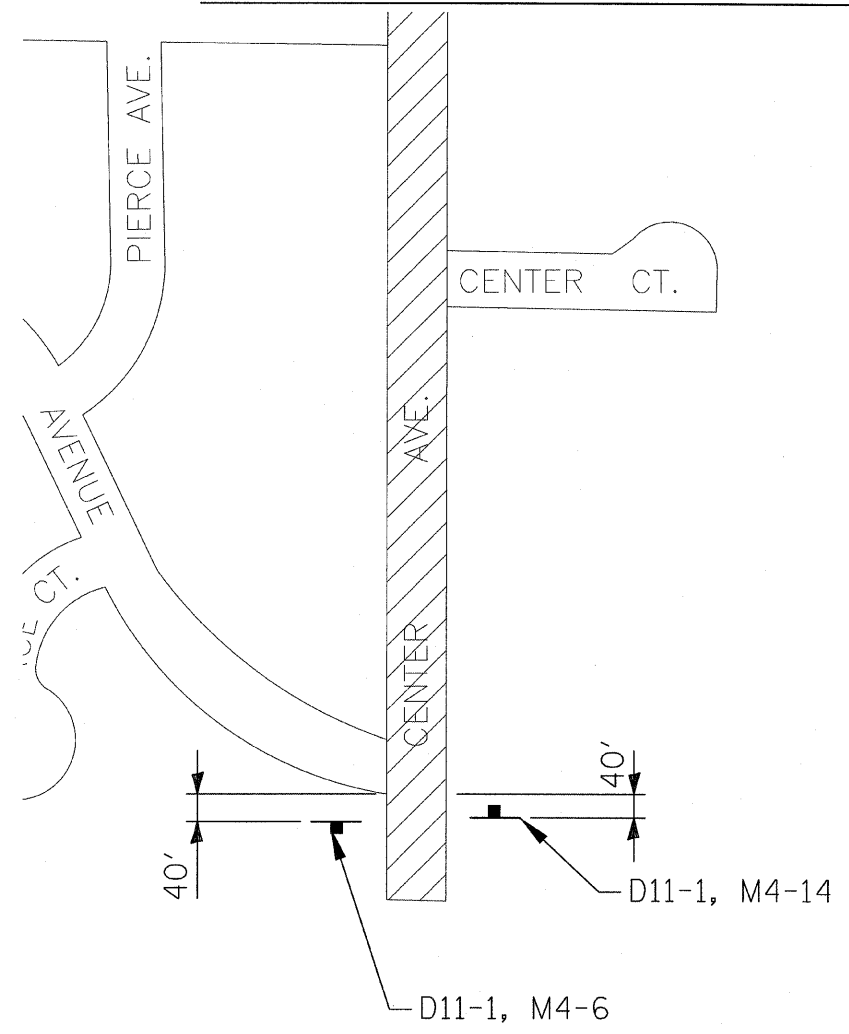


MATCHLINE - SEE SHEET 24

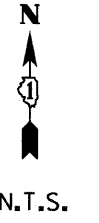

HOLBROOK ROAD

HOLBROOK ROAD

0

TYLIN INTERNATIONAL <small>USER NAME = #USER# PLOT SCALE = #SCALE# PLOT DATE = 12/16/2011</small>	<small>DESIGNED - MBR</small>	<small>REVISED -</small>	VILLAGE OF HOMEWOOD	HOMWOOD ON-STREET BICYCLE NETWORK PROPOSED SIGNING PLAN		<small>F.A. RTE.</small>	<small>SECTION</small> 08-00125-00-SG	<small>COUNTY</small> COOK	<small>TOTAL SHEETS</small> 76	<small>SHEET NO.</small> 25	
	<small>DRAWN - MBR</small>	<small>REVISED -</small>		<small>SCALE: N.T.S.</small>	<small>SHEET NO. OF SHEETS</small>	<small>STA. TO STA.</small>	<small>CONTRACT NO. 63634</small>				
	<small>CHECKED - DBD</small>	<small>REVISED -</small>									
	<small>DATE - 12/19/2011</small>	<small>REVISED -</small>									