


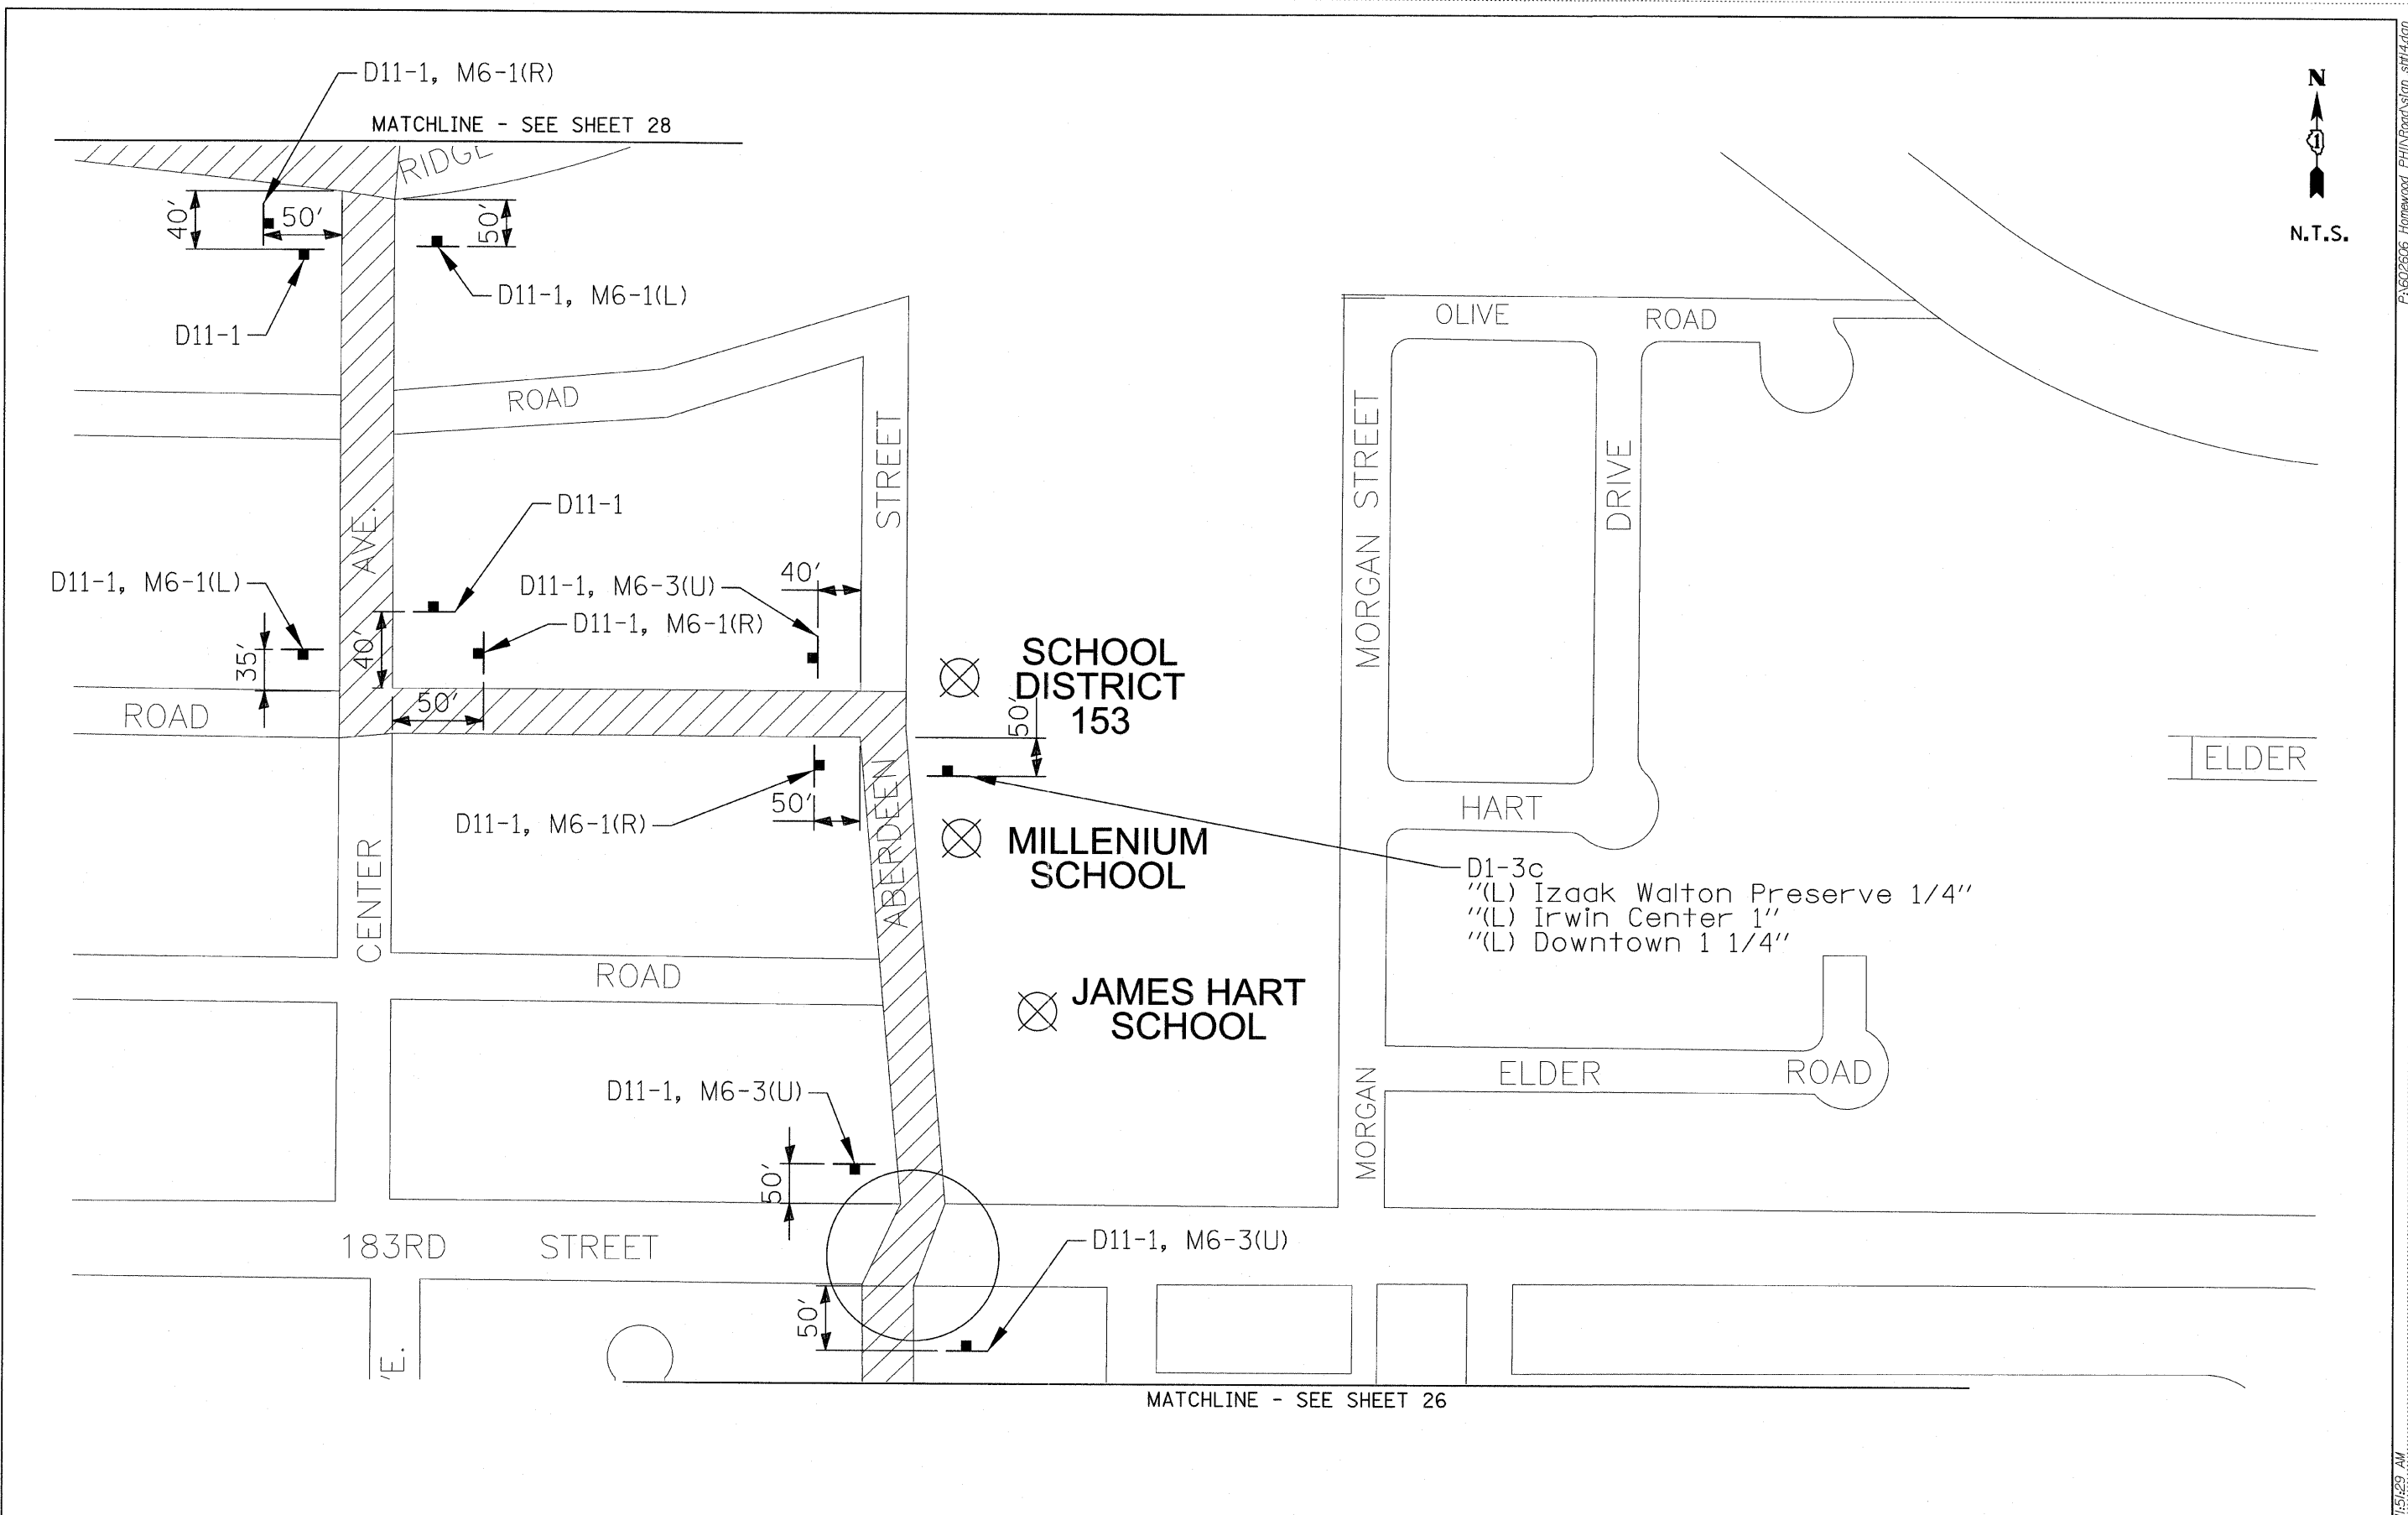

P:\602606\_HomeWood\_PHI\Road\sign\_sh14.dgn 12/15/2011 1:51:29 AM



<b>TYLIN INTERNATIONAL</b>	USER NAME = #USER#	DESIGNED - MBR	REVISED -	<b>VILLAGE OF HOMEWOOD</b>	<b>HOMEWOOD ON-STREET BICYCLE NETWORK PROPOSED SIGNING PLAN</b>			F.A. RTE.	SECTION	COUNTY	TOTAL SHEETS	SHEET NO.
	PLLOT SCALE = #SCALE#	DRAWN - MBR	REVISED -					08-00125-00-SG	COOK	76	27	
	PLLOT DATE = 12/16/2011	CHECKED - DBD	REVISED -		SCALE: N.T.S.	SHEET NO. OF SHEETS	STA. TO STA.	CONTRACT NO. 63634				
		DATE - 12/19/2011	REVISED -									

P:\602606\_HomeWood\_PHI\Road\sign\_sh14.dgn