


MATCHLINE - SEE SHEET 29

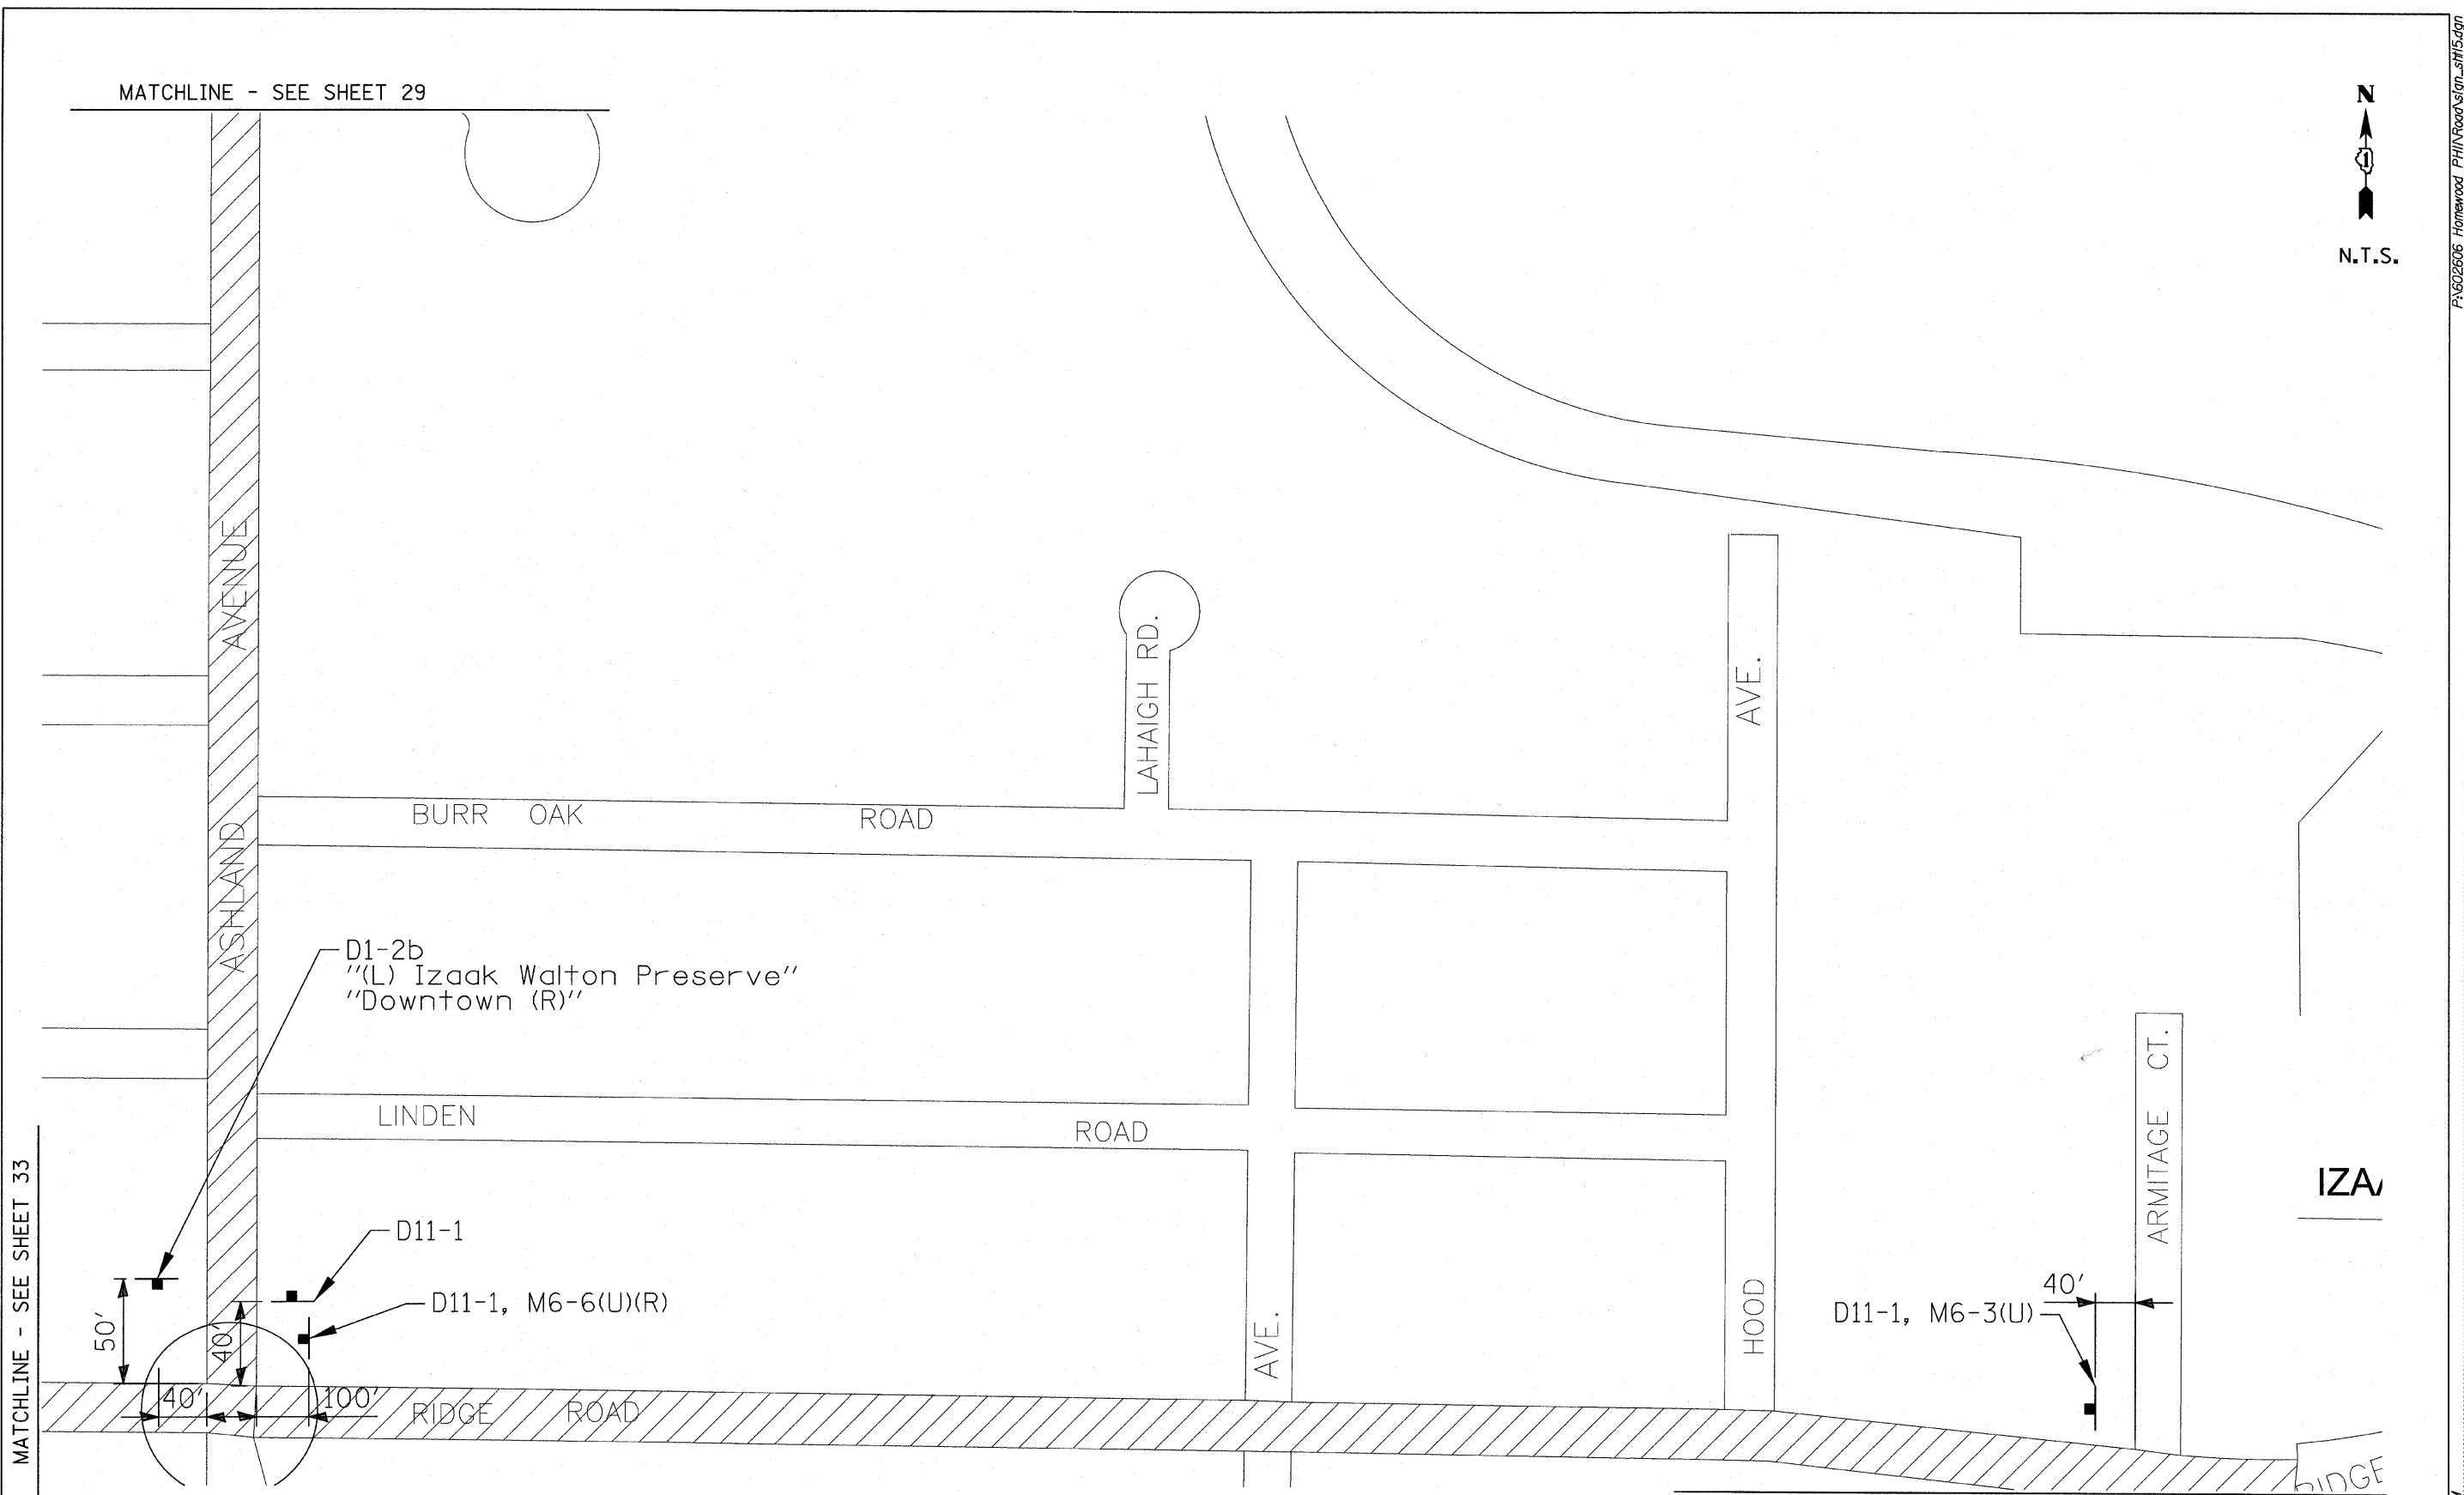

N.T.S.



MATCHLINE - SEE SHEET 33

MATCHLINE - SEE SHEET 27

TYLIN INTERNATIONAL

USER NAME = #USER#	DESIGNED - MBR	REVISED -
PLOT SCALE = #SCALE#	DRAWN - MBR	REVISED -
PLOT DATE = 1/18/2012	CHECKED - DBD	REVISED -
	DATE - 12/19/2011	REVISED -

VILLAGE OF HOMEWOOD

**HOMEWOOD ON-STREET BICYCLE NETWORK
PROPOSED SIGNING PLAN**

SCALE: N.T.S. SHEET NO. OF SHEETS STA. TO STA.

F.A. RTE.	SECTION	COUNTY	TOTAL SHEETS	SHEET NO.
	08-00125-00-SG	COOK	76	28
CONTRACT NO. 63634				

P:\602606 Homewood PH\Road\sign_sht15.dgn

P:\602606 Homewood PH\Road\sign_sht15.dgn 1/18/2012 4:50:21 PM