

P:\602606\_Homewood\_PHI\Road\pavmk\_sht03.dgn 12/16/2011 11:51:47 AM


MATCHLINE SHEET 37

MATCHLINE SHEET 39

OAK ROAD

RIDGE ROAD

PARK AVENUE

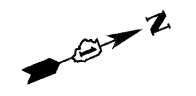

PARK AVENUE EXISTING/REMOVAL PLAN

PAVEMENT MARKING LEGEND

- PAVEMENT MARKING REMOVAL
- EXISTING PAVEMENT MARKINGS
- PROPOSED PAVEMENT MARKINGS

MATCHLINE SHEET 37

MATCHLINE SHEET 39


OAK ROAD

RIDGE ROAD

PARK AVENUE



PARK AVENUE PROPOSED IMPROVEMENT PLAN

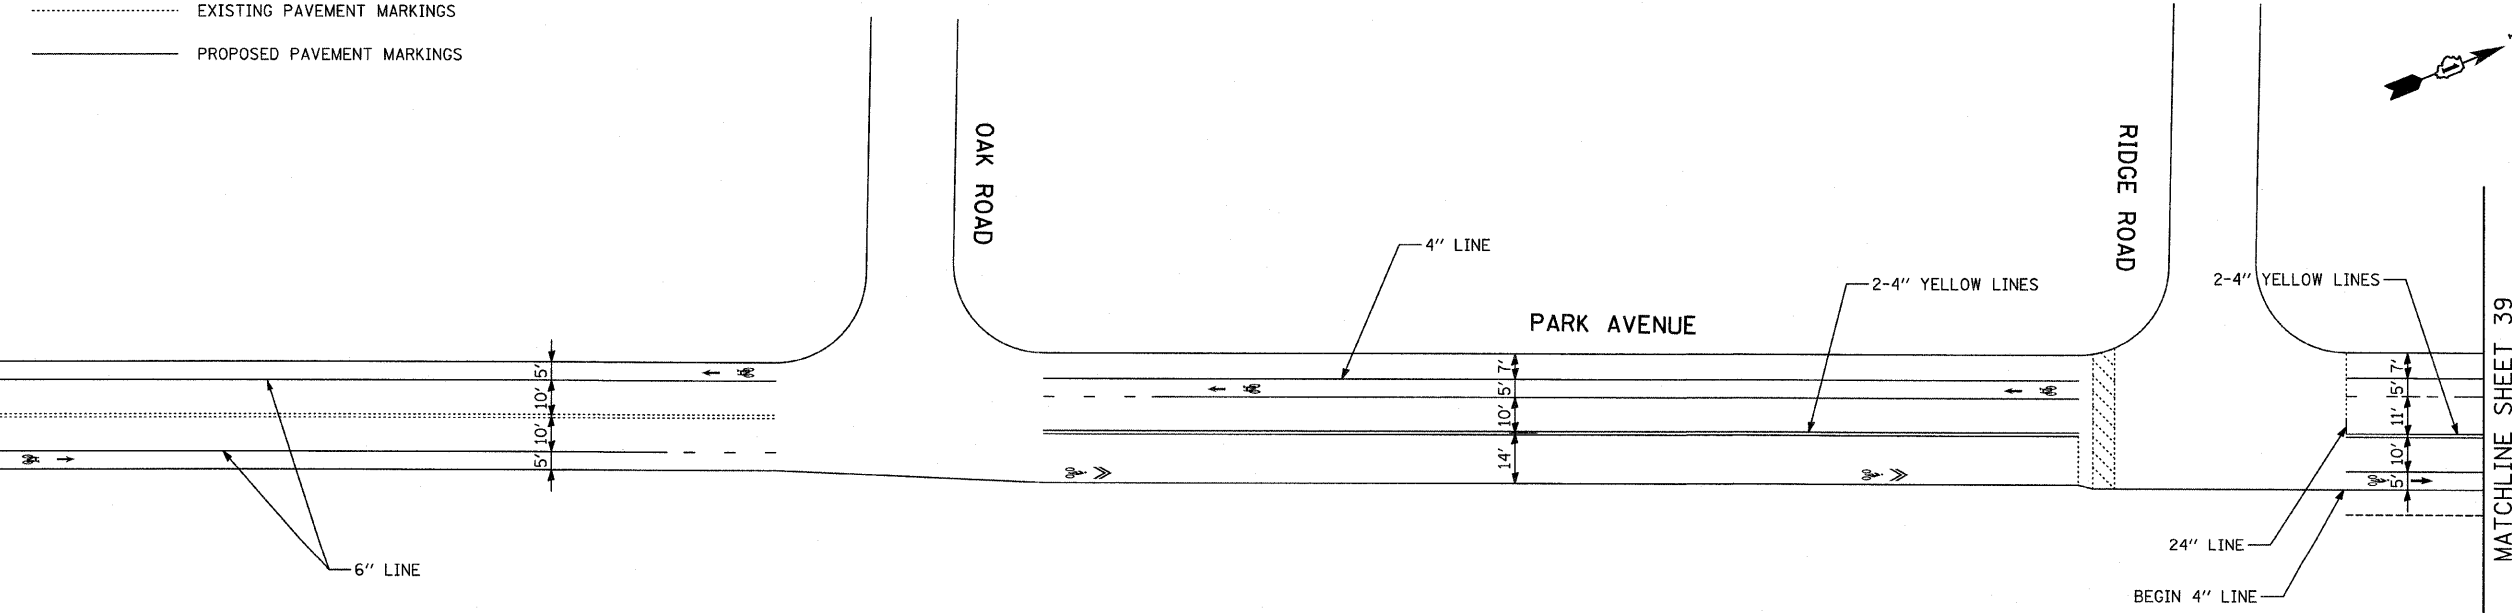

<b>TYLIN INTERNATIONAL</b>	USER NAME = #USER#	DESIGNED - MBR	REVISED -	<b>VILLAGE OF HOMEWOOD</b>	<b>HOMWOOD ON-STREET BICYCLE NETWORK PAVEMENT MARKING PLAN</b>				F.A. RTE.	SECTION	COUNTY	TOTAL SHEETS	SHEET NO.
	PLOT SCALE = #SCALE#	DRAWN - MBR	REVISED -		08-00125-00-SG	COOK	76	38					
	PLOT DATE = 12/16/2011	CHECKED - DBD	REVISED -		SCALE: N.T.S.    SHEET NO.    OF    SHEETS    STA.    TO    STA.				CONTRACT NO. 63634				
	DATE - 12/19/2011	REVISED -											