


**PAVEMENT MARKING LEGEND**

PAVEMENT MARKING REMOVAL  
 EXISTING PAVEMENT MARKINGS  
 PROPOSED PAVEMENT MARKINGS

**HARWOOD AVENUE EXISTING/REMOVAL PLAN**

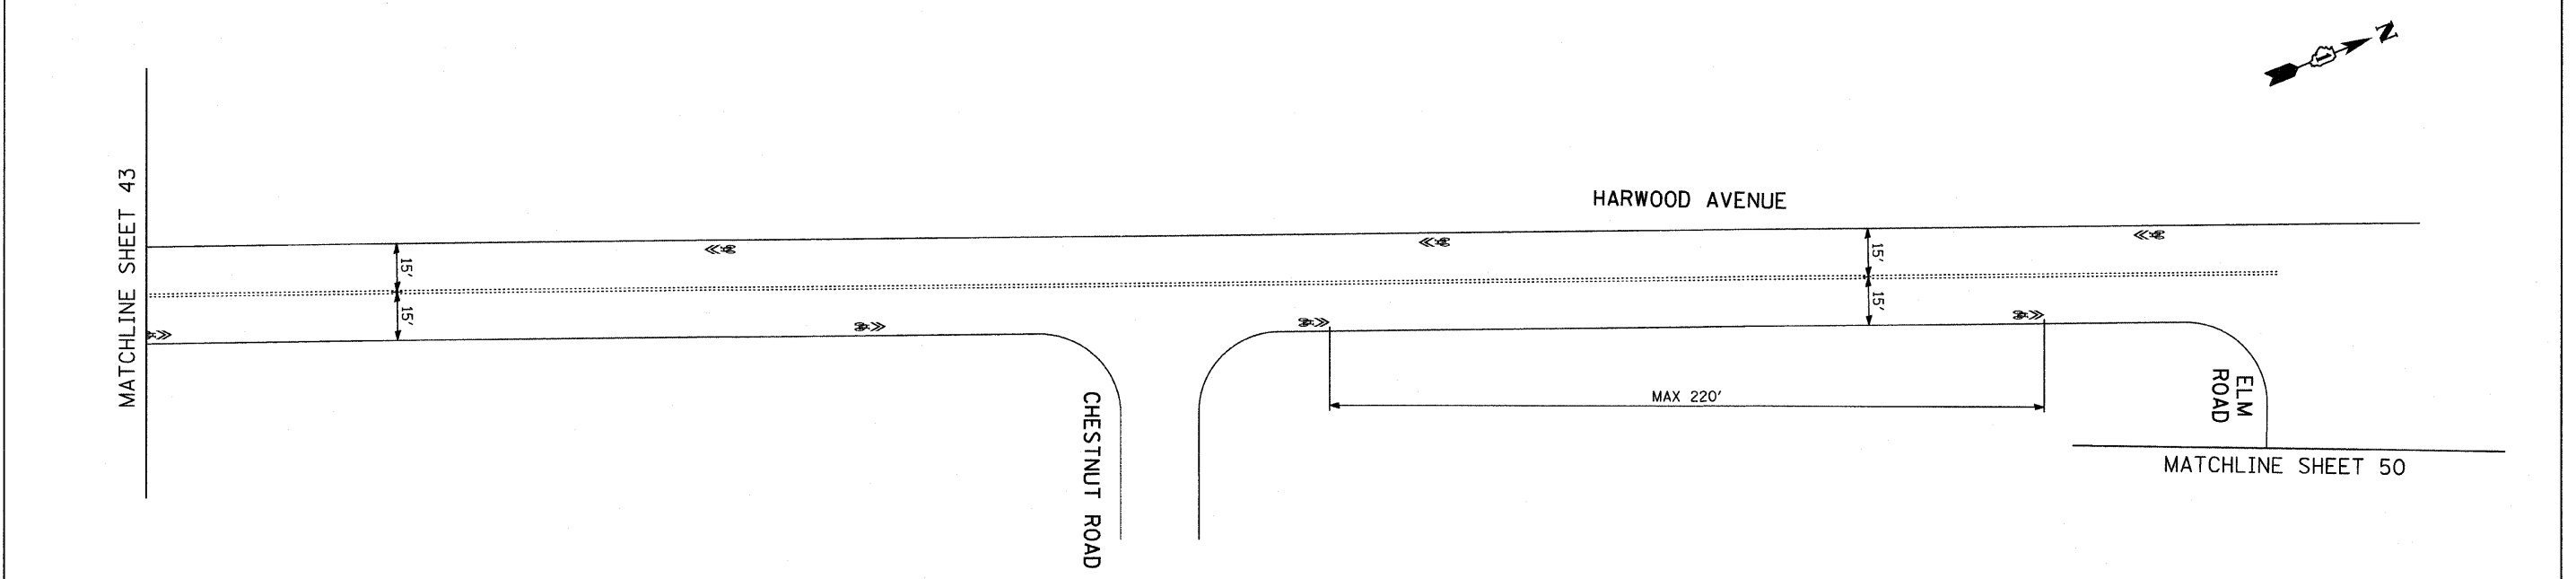

**HARWOOD AVENUE PROPOSED IMPROVEMENT PLAN**

<b>TYLIN INTERNATIONAL</b>	USER NAME = #USER#	DESIGNED - MBR	REVISED -	<b>VILLAGE OF HOMEWOOD</b>	<b>HOMewood ON-STREET BICYCLE NETWORK PAVEMENT MARKING PLAN</b>			F.A. RTE.	SECTION	COUNTY	TOTAL SHEETS	SHEET NO.
	PLOT SCALE = #SCALE#	DRAWN - MBR	REVISED -		SCALE: N.T.S.	SHEET NO. OF SHEETS	STA. TO STA.	08-00125-00-SG	COOK	76	44	
	PLOT DATE = 12/16/2011	CHECKED - DBD	REVISED -					CONTRACT NO. 63634				
		DATE - 12/19/2011	REVISED -									