


- PAVEMENT MARKING LEGEND**
- PAVEMENT MARKING REMOVAL
  - EXISTING PAVEMENT MARKINGS
  - PROPOSED PAVEMENT MARKINGS

**DIXIE HIGHWAY EXISTING/REMOVAL PLAN**

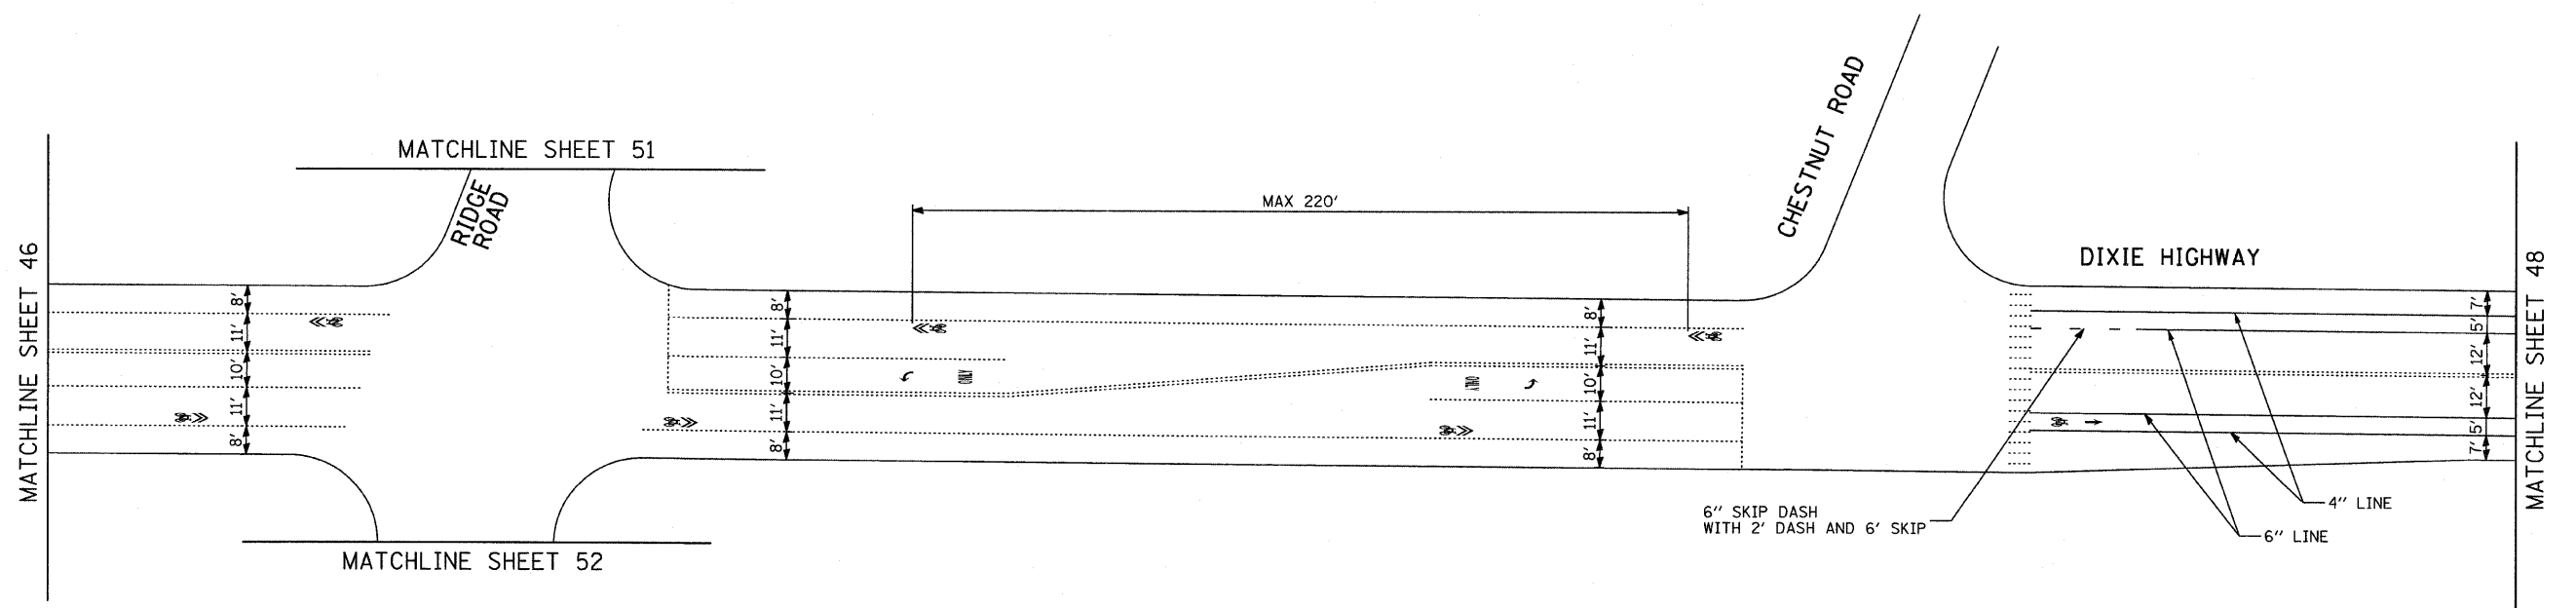

**DIXIE HIGHWAY PROPOSED IMPROVEMENT PLAN**

**TYLIN INTERNATIONAL**

USER NAME = #USER#  
 PLOT SCALE = #SCALE#  
 PLOT DATE = 12/16/2011

DESIGNED - MBR  
 DRAWN - MBR  
 CHECKED - DBD  
 DATE - 12/19/2011

REVISED -  
 REVISED -  
 REVISED -  
 REVISED -

**VILLAGE OF HOMEWOOD**

**HOMEWOOD ON-STREET BICYCLE NETWORK  
 PAVEMENT MARKING PLAN**

SCALE: N.T.S. SHEET NO. OF SHEETS STA. TO STA.

F.A. RTE.	SECTION	COUNTY	TOTAL SHEETS	SHEET NO.
	08-00125-00-SG	COOK	76	47
CONTRACT NO.			63634	