


DIXIE HIGHWAY EXISTING/REMOVAL PLAN

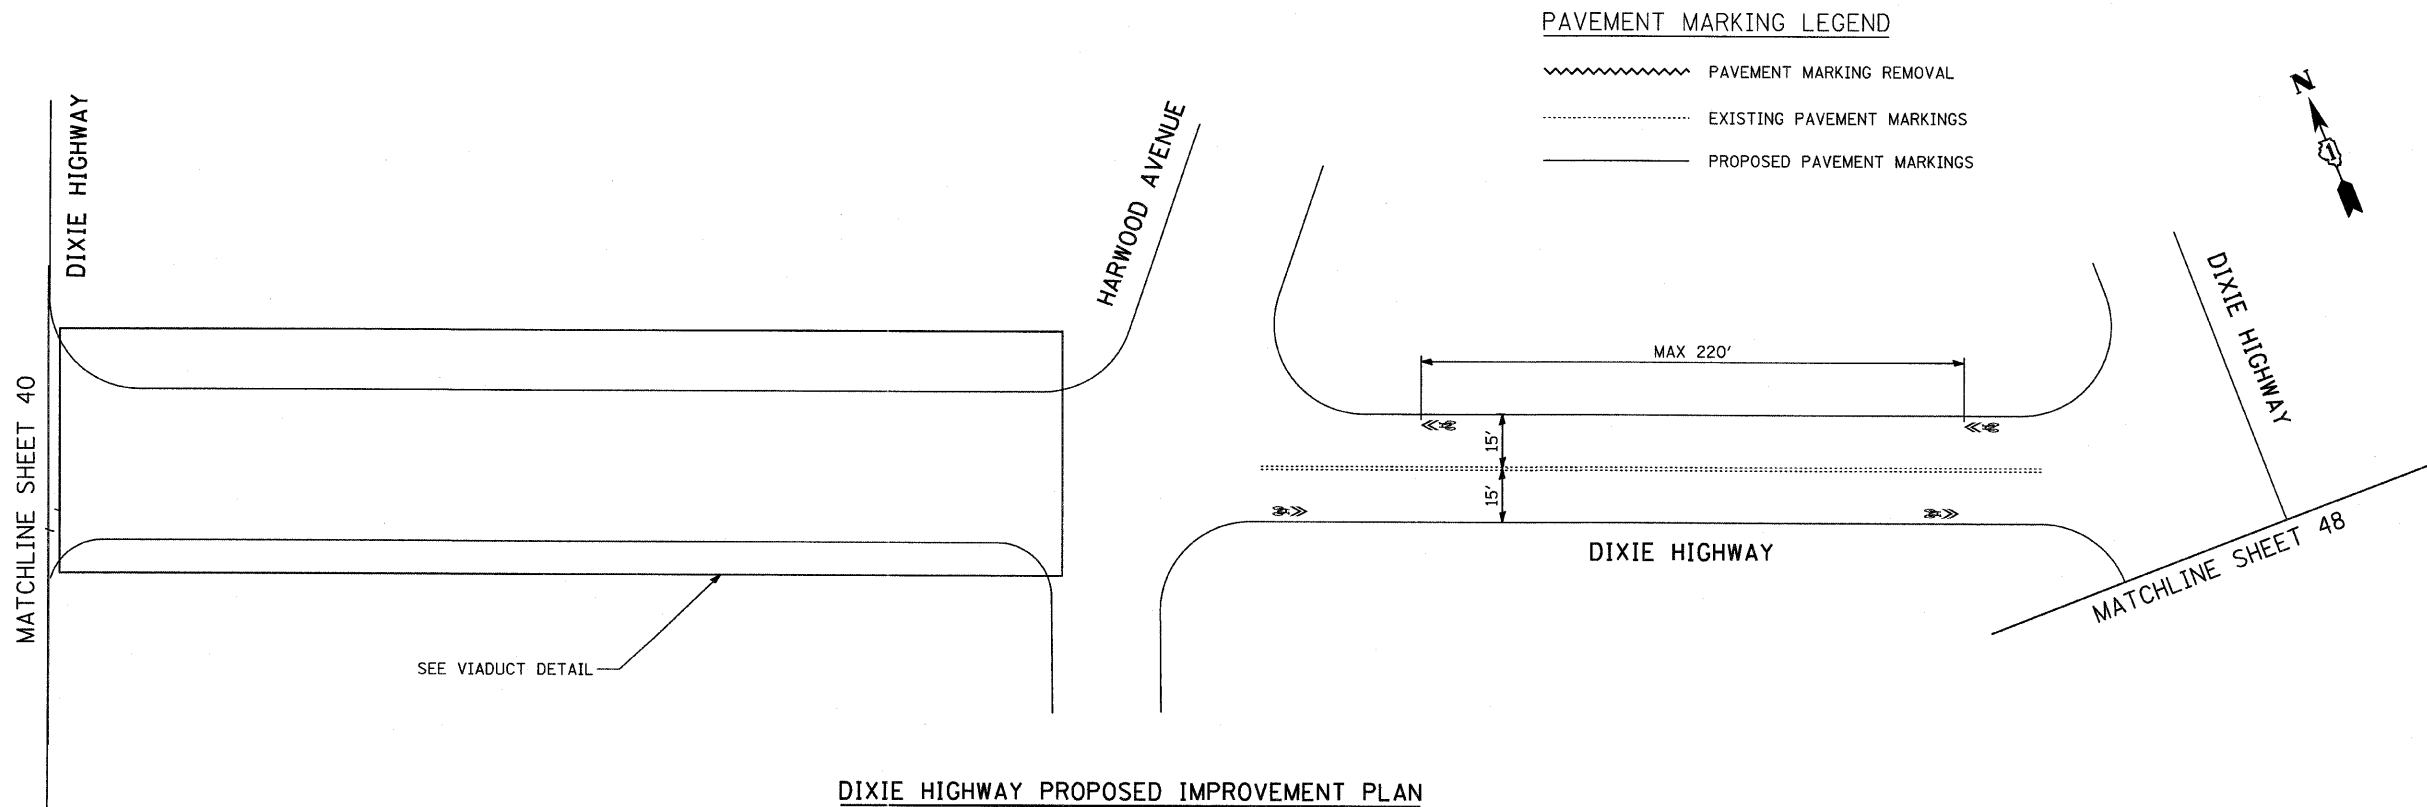

DIXIE HIGHWAY PROPOSED IMPROVEMENT PLAN

<b>TYLIN INTERNATIONAL</b>	USER NAME = #USER#	DESIGNED - MBR	REVISED -	<b>VILLAGE OF HOMEWOOD</b>	<b>HOMWOOD ON-STREET BICYCLE NETWORK PAVEMENT MARKING PLAN</b>			F.A. RTE.	SECTION	COUNTY	TOTAL SHEETS	SHEET NO.
	PLOT SCALE = #SCALE#	DRAWN - MBR	REVISED -					08-00125-00-SG	COOK	76	49	
	PLOT DATE = 12/16/2011	CHECKED - DBD	REVISED -					CONTRACT NO. 63634				
	DATE - 12/19/2011	REVISED -		SCALE: N.T.S.	SHEET NO.	OF SHEETS	STA.	TO STA.				