


PAVEMENT MARKING LEGEND

- PAVEMENT MARKING REMOVAL
- EXISTING PAVEMENT MARKINGS
- PROPOSED PAVEMENT MARKINGS

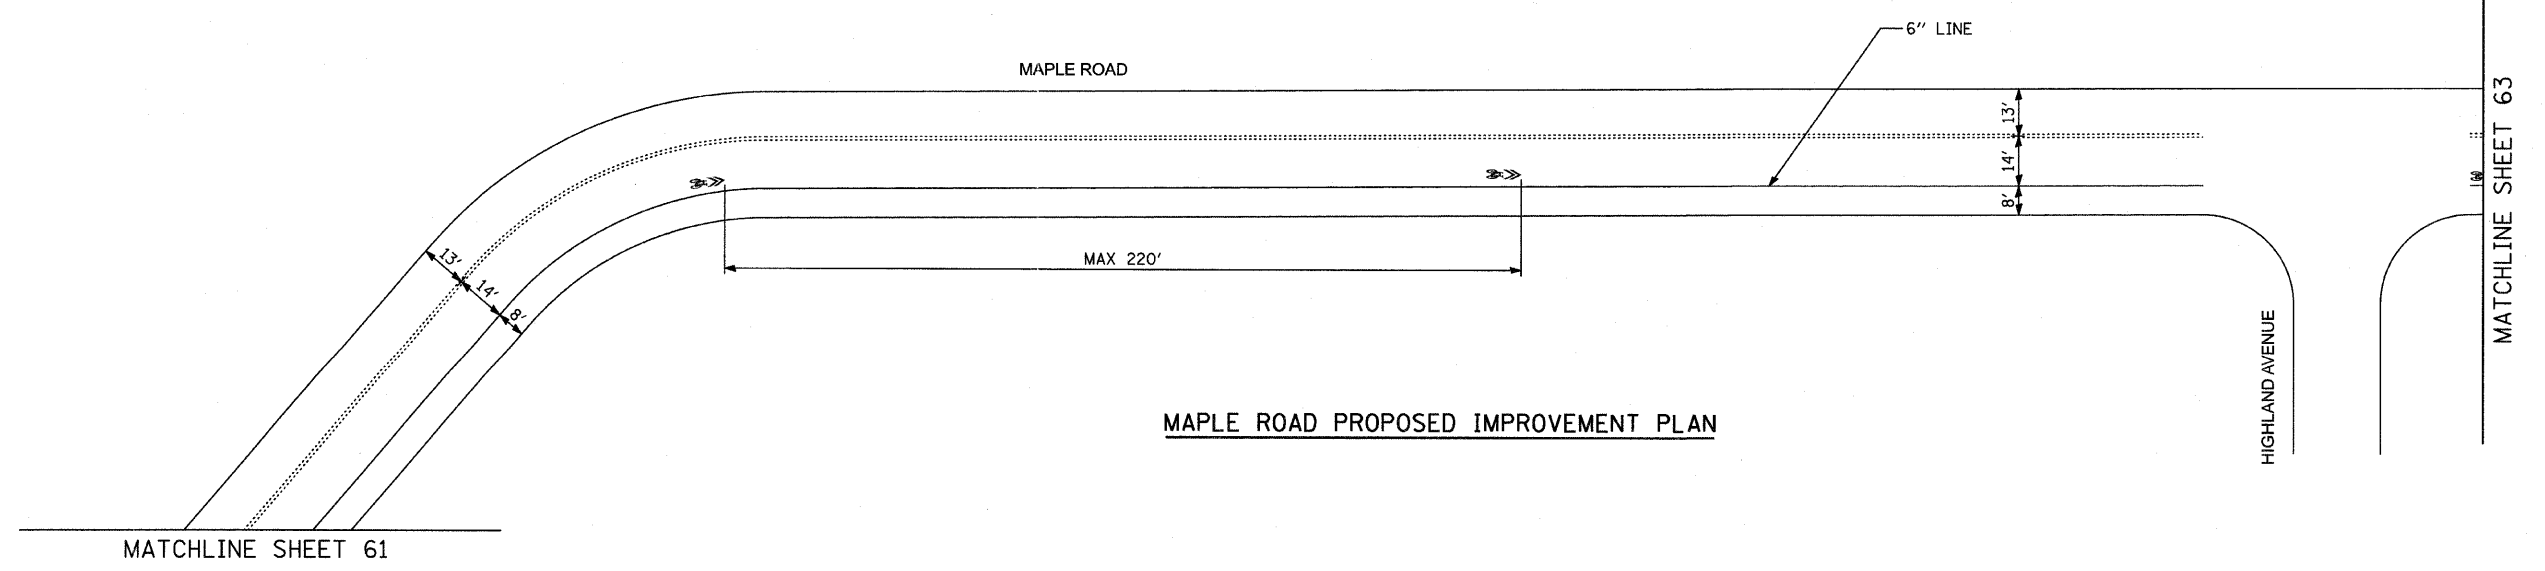

TYLIN INTERNATIONAL

USER NAME = #USER#
 PLOT SCALE = #SCALE#
 PLOT DATE = 12/16/2011

DESIGNED - MBR
 DRAWN - MBR
 CHECKED - DBD
 DATE - 12/19/2011

REVISED -
 REVISED -
 REVISED -
 REVISED -

VILLAGE OF HOMEWOOD

**HOMEWOOD ON-STREET BICYCLE NETWORK
 PAVEMENT MARKING PLAN**

SCALE: N.T.S. SHEET NO. OF SHEETS STA. TO STA.

F.A. RTE.	SECTION	COUNTY	TOTAL SHEETS	SHEET NO.
	08-00125-00-SG	COOK	76	62
CONTRACT NO. 63634				