


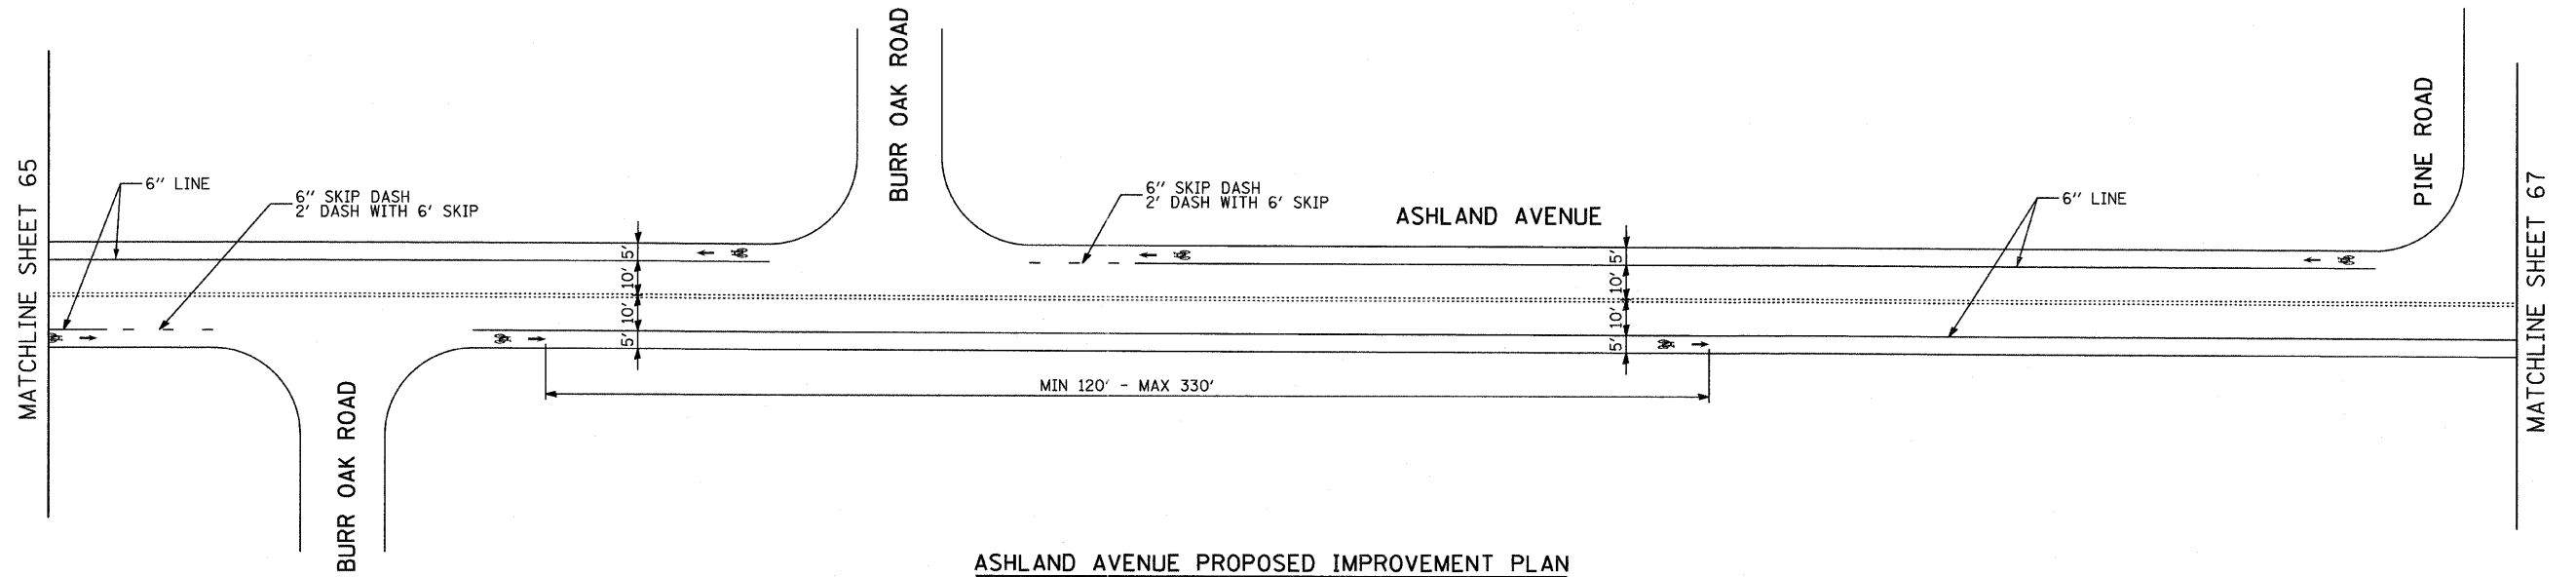


ASHLAND AVENUE EXISTING/REMOVAL PLAN

PAVEMENT MARKING LEGEND

-  PAVEMENT MARKING REMOVAL
-  EXISTING PAVEMENT MARKINGS
-  PROPOSED PAVEMENT MARKINGS



ASHLAND AVENUE PROPOSED IMPROVEMENT PLAN

<b>TYLIN INTERNATIONAL</b> USER NAME = #USER# PLOT SCALE = #SCALE# PLOT DATE = 12/16/2011	DESIGNED - MBR	REVISED -	<b>VILLAGE OF HOMEWOOD</b>	<b>HOMWOOD ON-STREET BICYCLE NETWORK PAVEMENT MARKING PLAN</b>			F.A. RTE.	SECTION	COUNTY	TOTAL SHEETS	SHEET NO.
	DRAWN - MBR	REVISED -		08-00125-00-SG	COOK	76	66				
	CHECKED - DBD	REVISED -		SCALE: N.T.S.    SHEET NO.    OF SHEETS    STA.    TO STA.			CONTRACT NO. 63634				
	DATE - 12/19/2011	REVISED -									