



P:\602606_Homewood_PHI\Road\pavmk_sht35.dgn 11/15/2011 11:52:40 AM

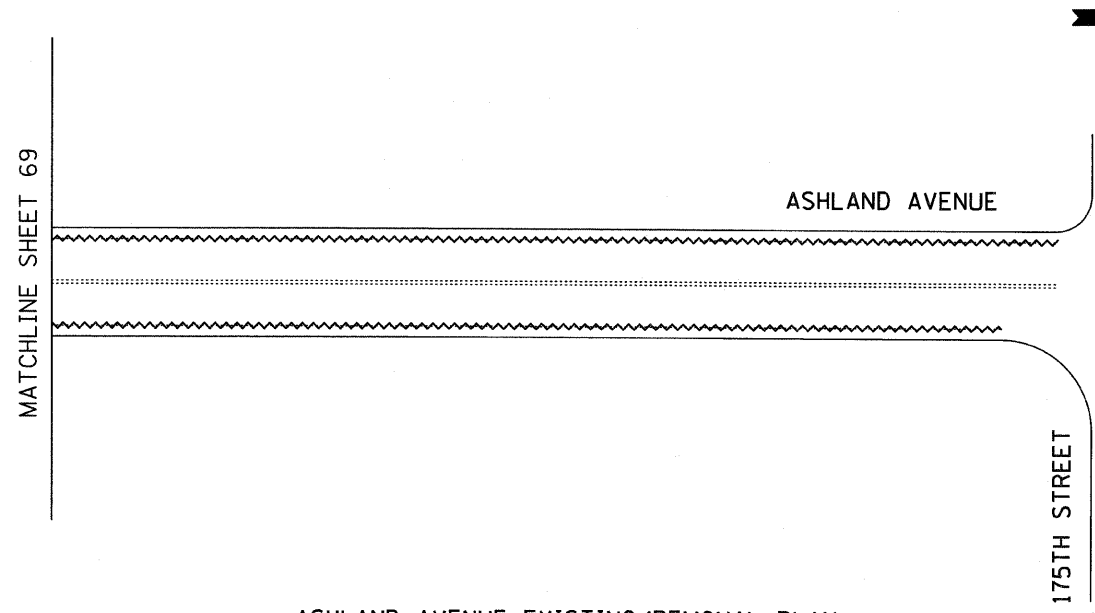

ASHLAND AVENUE EXISTING/REMOVAL PLAN

PAVEMENT MARKING LEGEND

- ~~~~~ PAVEMENT MARKING REMOVAL
- EXISTING PAVEMENT MARKINGS
- PROPOSED PAVEMENT MARKINGS

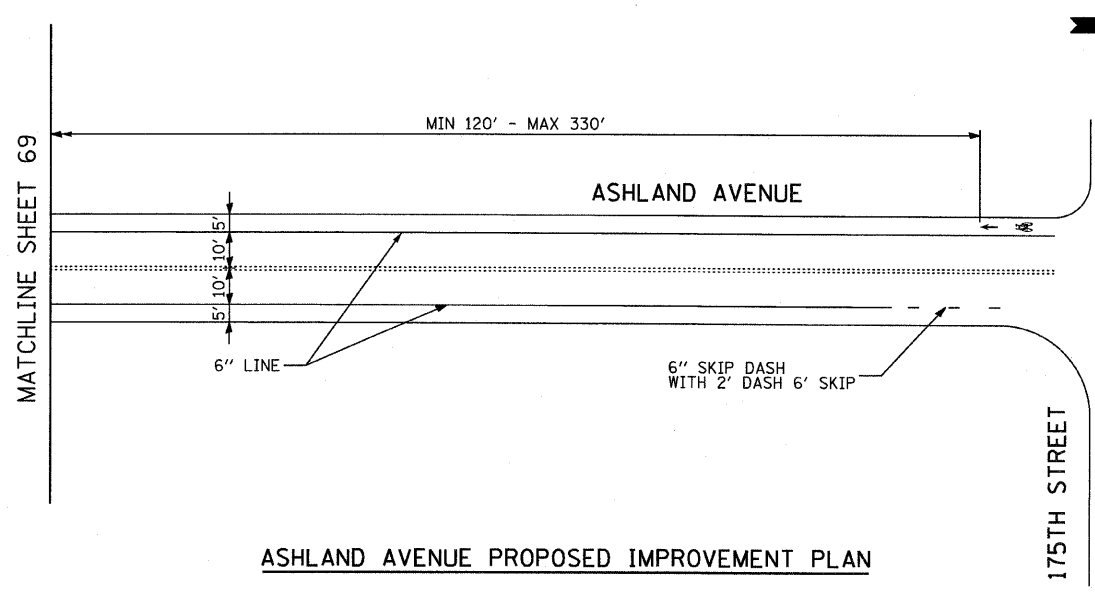

ASHLAND AVENUE PROPOSED IMPROVEMENT PLAN

TYLIN INTERNATIONAL	USER NAME = *USER*	DESIGNED - MBR	REVISED -	VILLAGE OF HOMEWOOD	HOMEWOOD ON-STREET BICYCLE NETWORK PAVEMENT MARKING PLAN			F.A. RTE.	SECTION	COUNTY	TOTAL SHEETS	SHEET NO.
	PLOT SCALE = *SCALE*	DRAWN - MBR	REVISED -						08-00125-00-SG	COOK	76	70
	PLOT DATE = 12/16/2011	CHECKED - DBD	REVISED -		SCALE: N.T.S.	SHEET NO. OF SHEETS	STA. TO STA.	CONTRACT NO. 63634				
	DATE - 12/19/2011	REVISED -	REVISED -									