


P:\602606_Homewood_PHIT\Road\VIADET.dgn 1/15/2011 11:52:43 AM

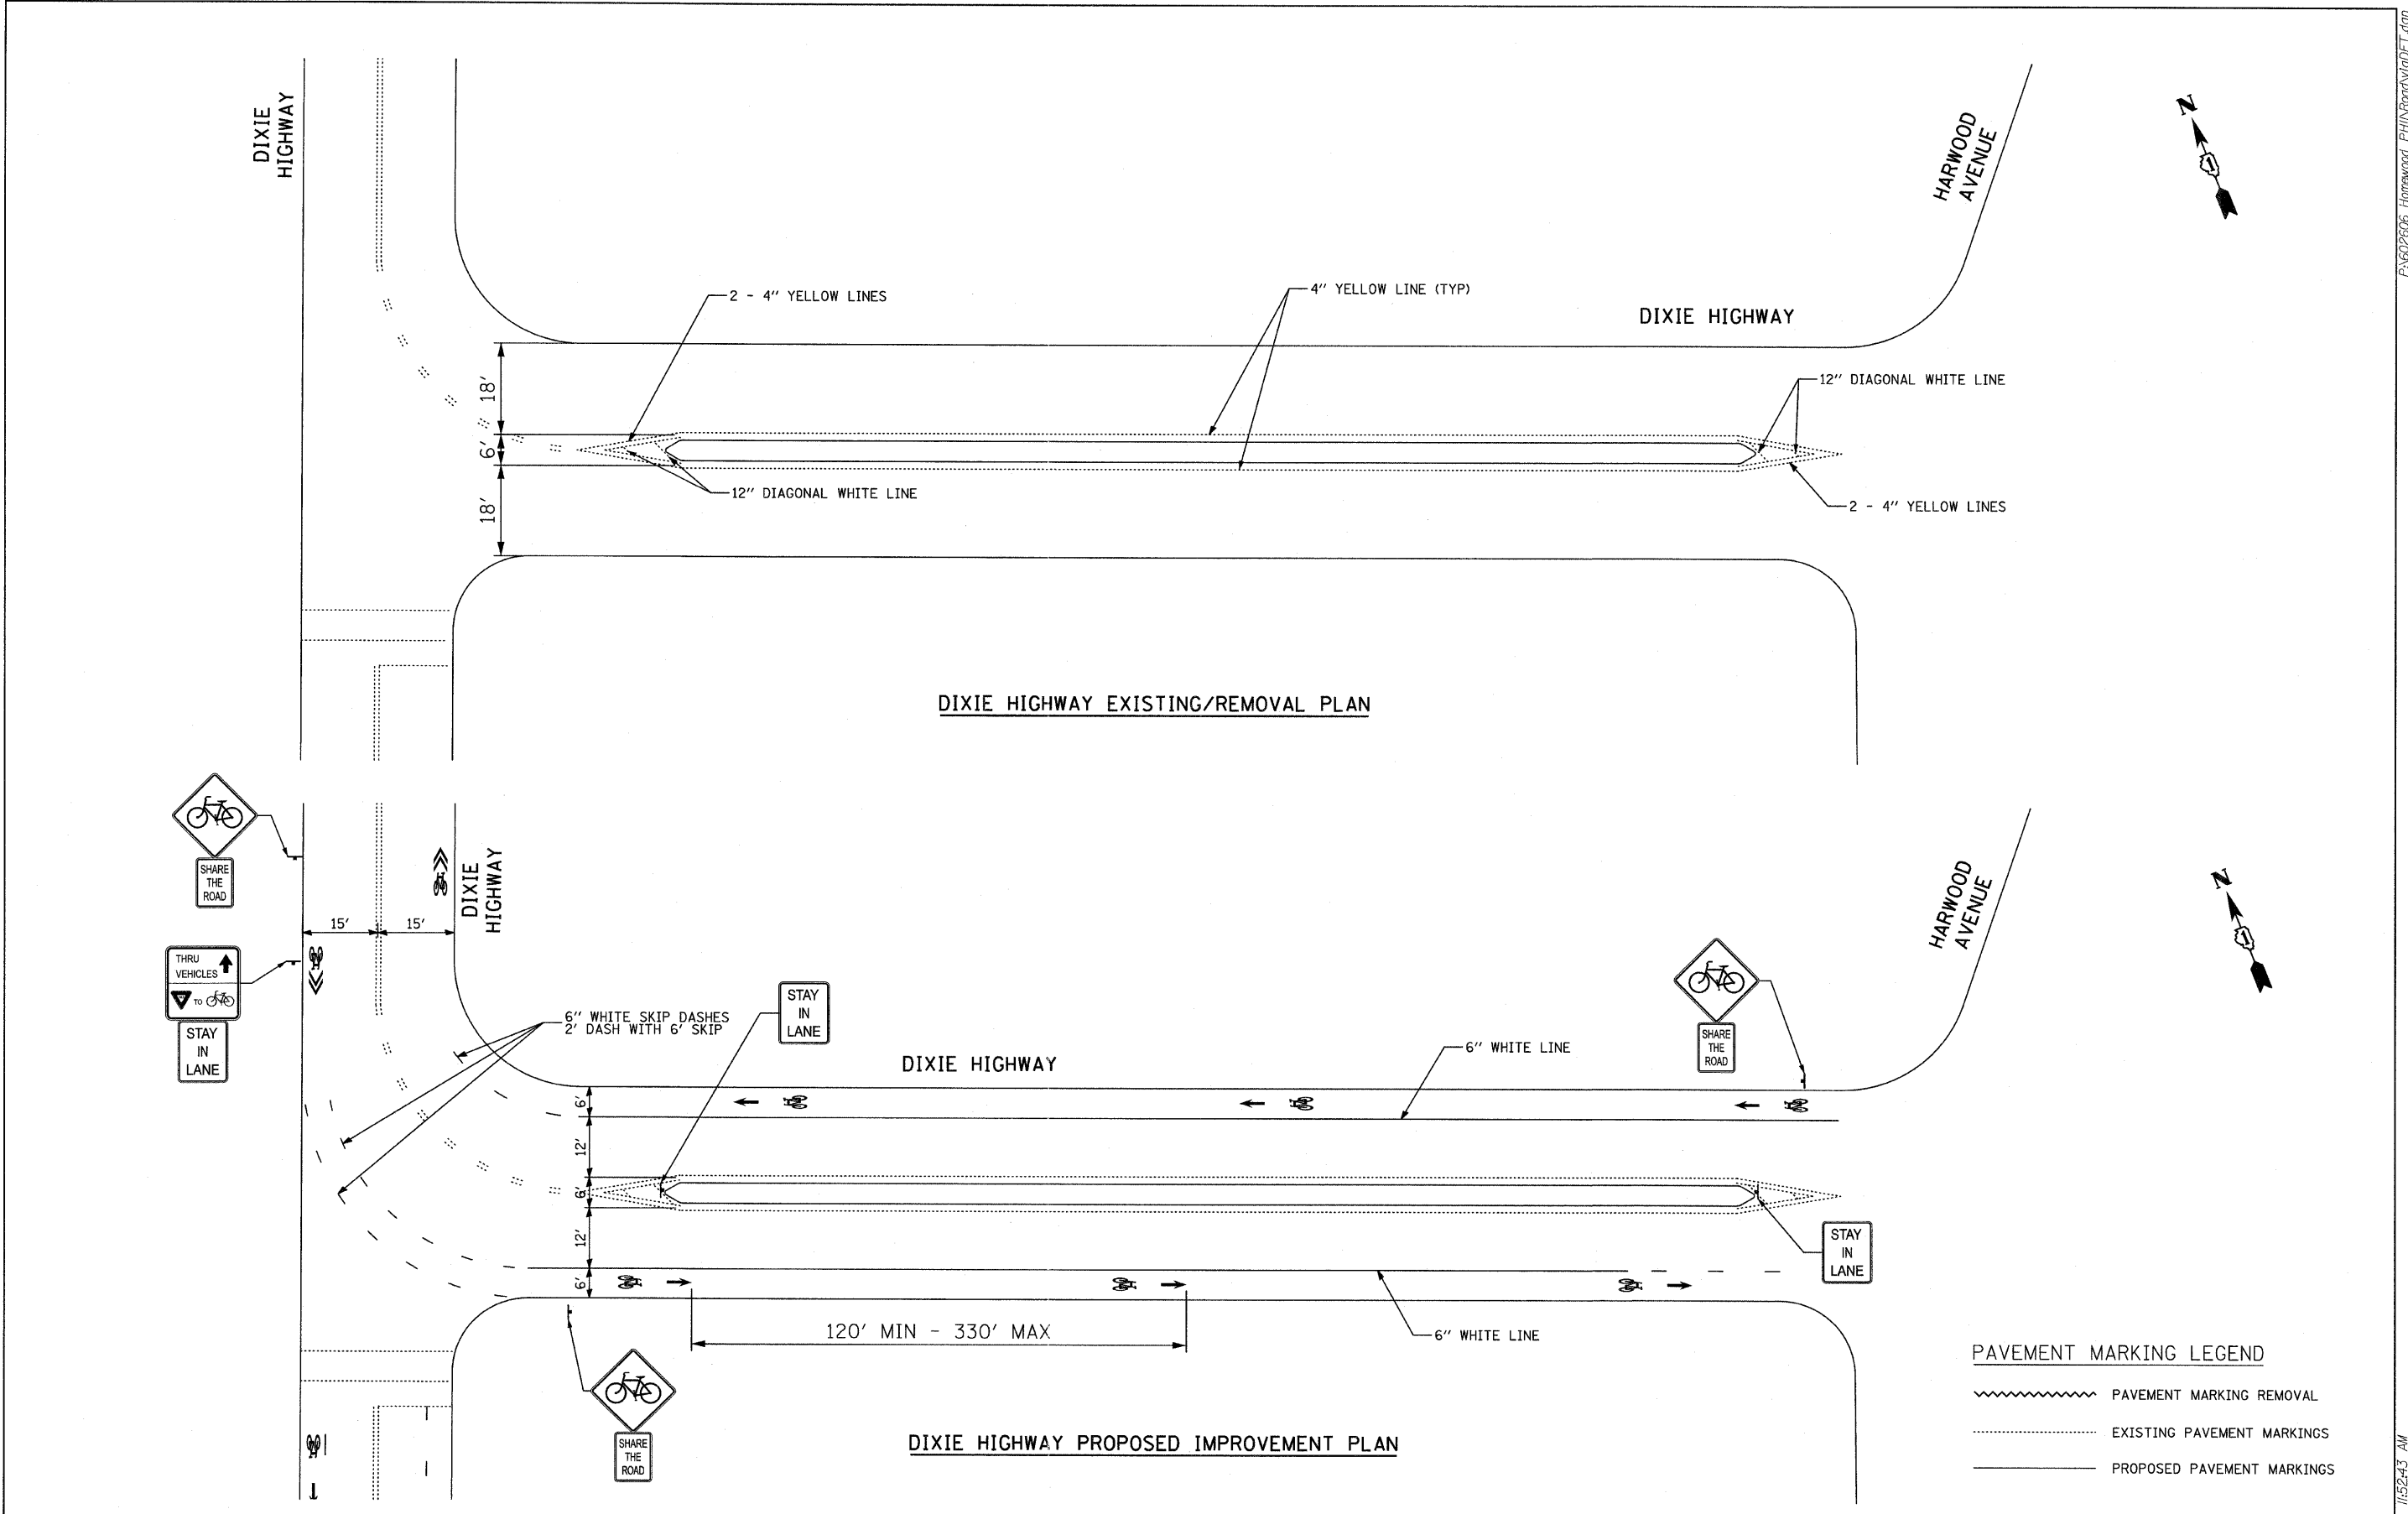

PAVEMENT MARKING LEGEND

	PAVEMENT MARKING REMOVAL
	EXISTING PAVEMENT MARKINGS
	PROPOSED PAVEMENT MARKINGS

TYLIN INTERNATIONAL	USER NAME = #USER#	DESIGNED - MBR	REVISED -	VILLAGE OF HOMEWOOD	HOMEWOOD ON-STREET BICYCLE NETWORK			F.A. RTE.	SECTION	COUNTY	TOTAL SHEETS	SHEET NO.
	PLOT SCALE = #SCALE#	DRAWN - MBR	REVISED -		VIADUCT DETAIL				08-00125-00-SG	COOK	76	71
	PLOT DATE = 12/16/2011	CHECKED - DBD	REVISED -		SCALE: N.T.S. SHEET NO. 1 OF 1 SHEETS STA. TO STA.						CONTRACT NO. 63634	
DATE - 12/19/2011		REVISED -										

P:\602606_Homewood_PHIT\Road\VIADET.dgn