


DATE	
BY	
FINAL SURVEY	
NO. CHECKED	
AREAS	
TEMPLATE	
NOTE BOOK	
NO.	

DATE	
BY	
ORIGINAL SURVEY	
NO. CHECKED	
AREAS	
TEMPLATE	
NOTE BOOK	
NO.	

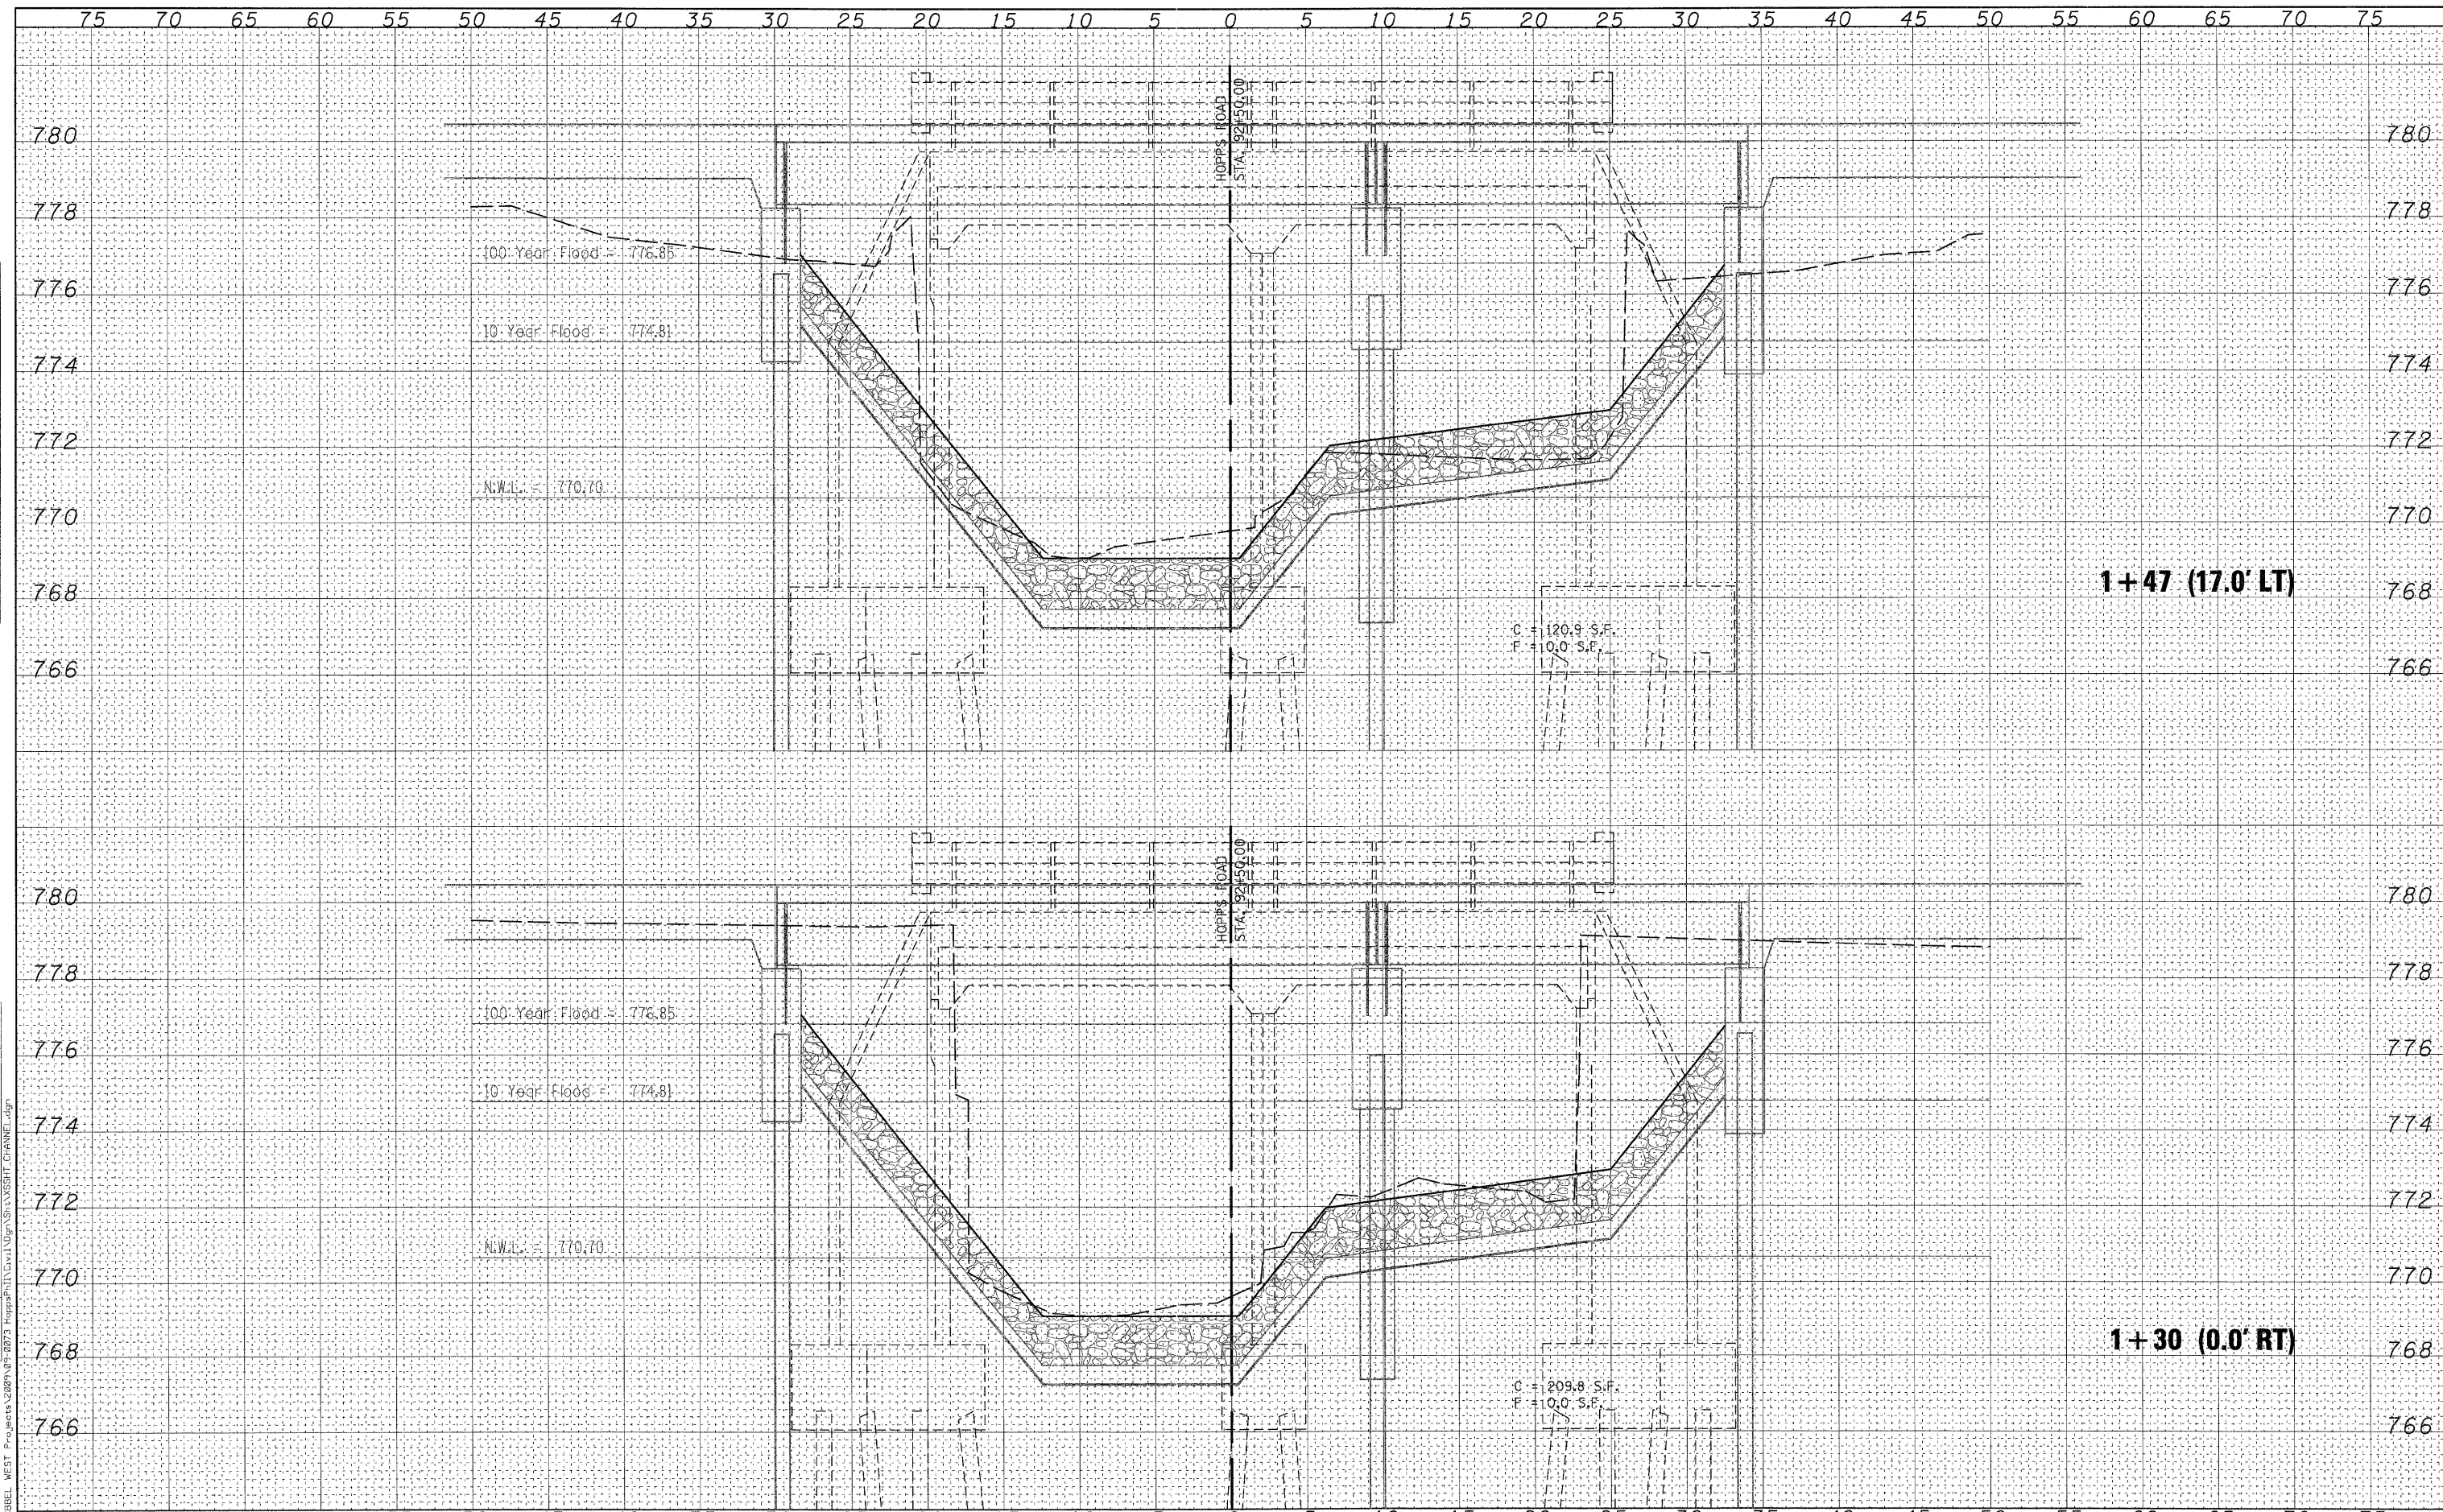

WILLS BURKE KELSEY ASSOCIATES LTD.
116 West Main Street, Suite 201
St. Charles, Illinois 60174

USER NAME = rparis	DESIGNED - KMA	REVISED -
PLOT SCALE =	DRAWN - NDP	REVISED -
PLOT DATE = 12/16/2011	CHECKED - RPD	REVISED -
	DATE - 12/19/11	REVISED -

STATE OF ILLINOIS
DEPARTMENT OF TRANSPORTATION

CROSS SECTIONS CHANNEL			
SCALE:	SHEET NO.	OF 80 SHEETS	STA. 88+50.00 TO STA. 89+00.00

F.R. RTE.	SECTION	COUNTY	TOTAL SHEETS	SHEET NO.
2442	04-08107-00-BR	KANE	80	64
CONTRACT NO. 63644				
FED. ROAD DIST. NO. ILLINOIS FED. AID PROJECT				

FILE NAME = P:\CBBEL WEST Projects\2009\04-2073 HoppsRt\11\Drawn\Sheet\XSSHT.CHANNEL.dgn