


DATE	
BY	
FINAL SURVEY	
NOTE BOOK	
SURVEYED	
TEMP. EASE	
AREAS CHECKED	

DATE	
BY	
ORIGINAL SURVEY	
NOTE BOOK	
SURVEYED	
TEMP. EASE	
AREAS CHECKED	

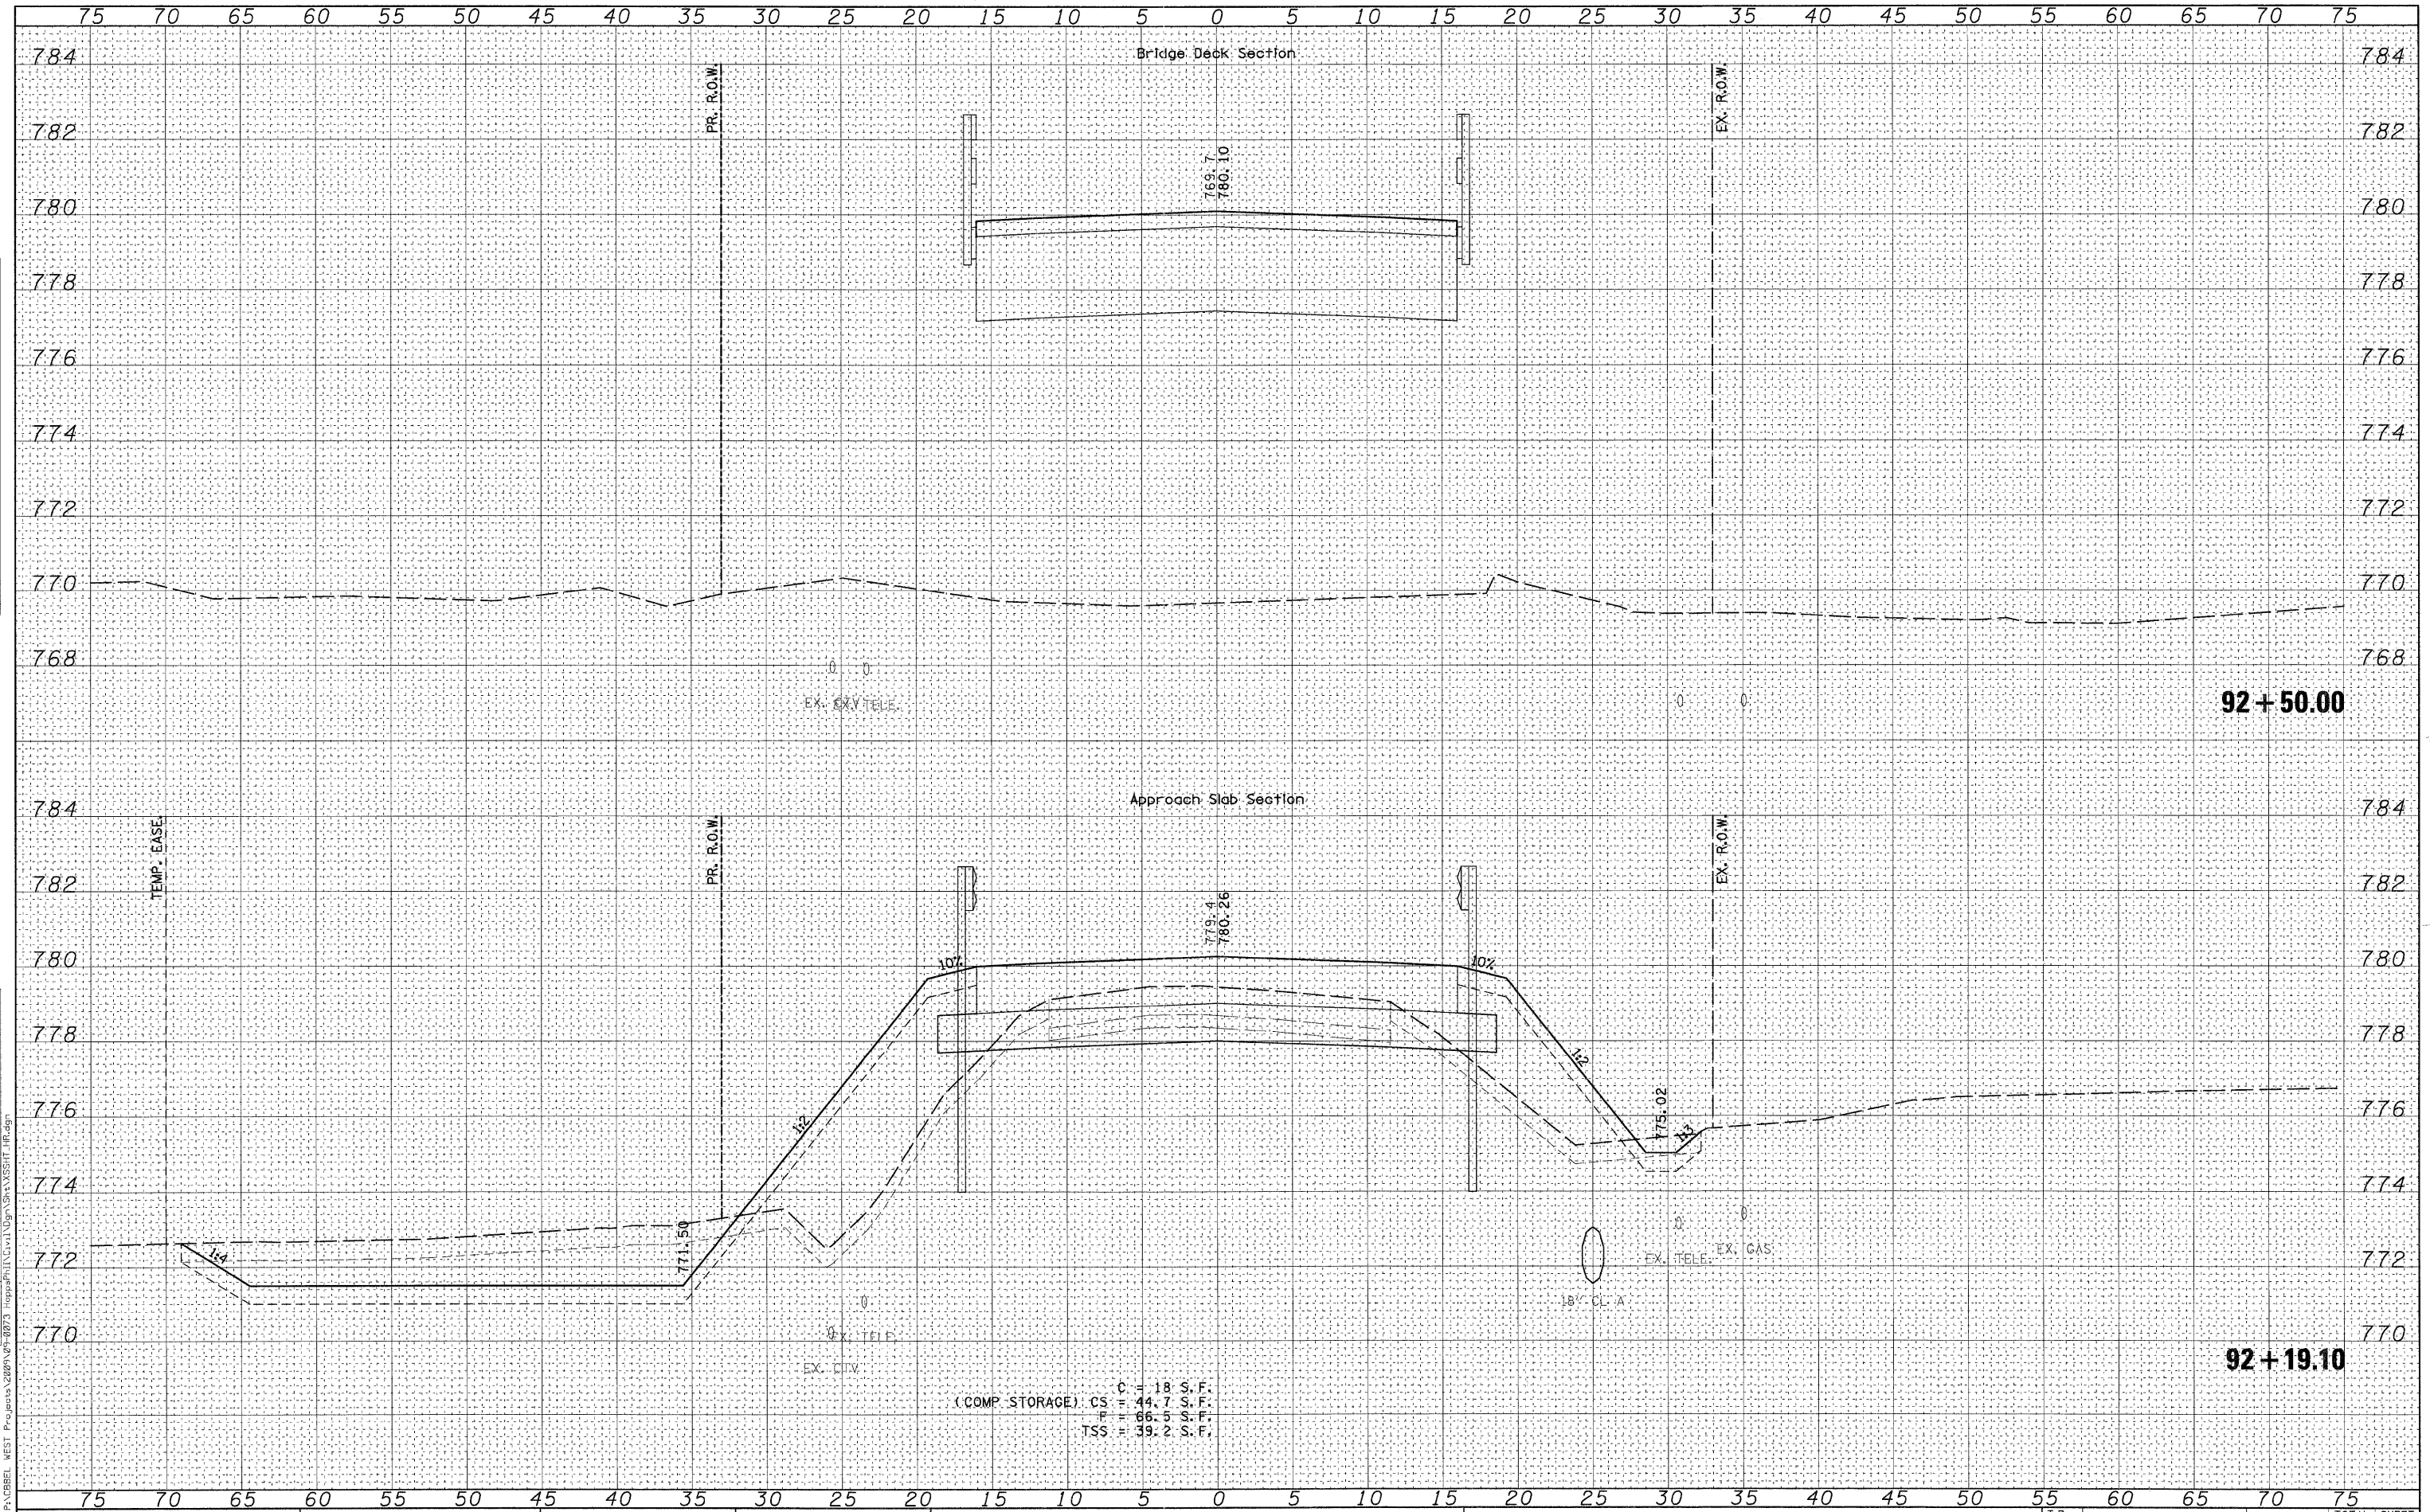

WILLS BURKE KELSEY ASSOCIATES LTD.
118 West Main Street, Suite 201
St. Charles, Illinois 60174

USER NAME = nparris
DESIGNED - KMA
DRAWN - NDP
CHECKED - RPD
PLOT DATE = 12/16/2011

REVISIONS
REVISED -
REVISED -
REVISED -
REVISED -

STATE OF ILLINOIS
DEPARTMENT OF TRANSPORTATION

CROSS SECTIONS
HOPPS ROAD
SCALE: SHEET NO. OF 80 SHEETS STA. 92+19.10 TO STA. 92+50.00

L.R. RTE.	SECTION	COUNTY	TOTAL SHEETS	SHEET NO.
2442	04-08107-00-BR	KANE	80	72
CONTRACT NO. 63644				
FED. ROAD DIST. NO. ILLINOIS FED. AID PROJECT				

(COMP STORAGE) C = 18 S. F.
CS = 44.7 S. F.
F = 66.5 S. F.
TSS = 39.2 S. F.