


DEAD LOAD DEFLECTION DIAGRAM

(Includes weight of concrete, excluding beams).

Note:

The above deflections are not to be used in the field if the engineer is working from the grade elevations adjusted for dead load deflections as shown on sheet 4 of 17.

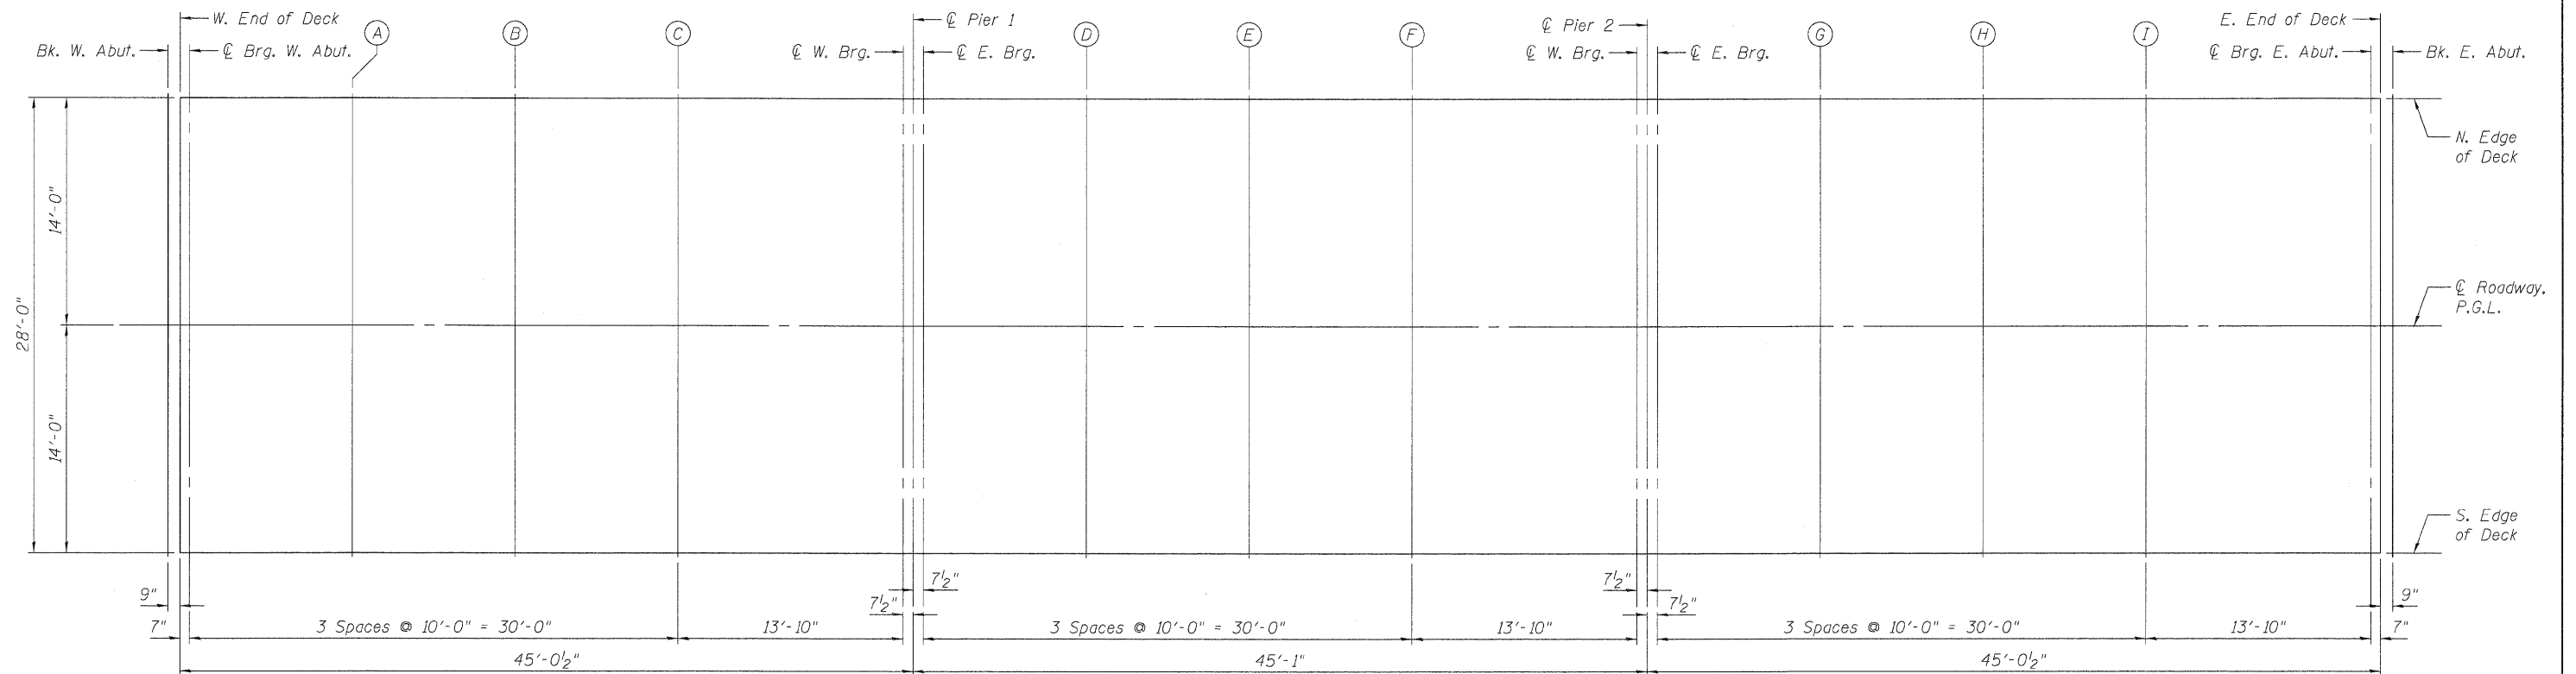

PLAN

PLOT DATE = 12/2/2011
 FILE NAME = X:\S\13-224E-908\Planis\Sheet\003\Sheets\Planis 03 - Deck Elevations.dwg
 USER NAME = merrin



DESIGNED - LM	REVISED -
CHECKED - GG	REVISED -
DRAWN - LM	REVISED -
CHECKED - DSB	REVISED -

**STATE OF ILLINOIS
DEPARTMENT OF TRANSPORTATION**

**TOP OF DECK ELEVATIONS (1 OF 2)
STRUCTURE NO. 045-3094**

SHEET NO. 3 OF 17 SHEETS

F.A.U. RTE.	SECTION	COUNTY	TOTAL SHEETS	SHEET NO.
3895	08-15104-01-BR	KANE	38	16
CONTRACT NO. 63661			ILLINOIS FED. AID PROJECT	