


Printed: November 17, 2011 @ 9:57 AM By: Kris Pung - Tab: 36 Xsec (22x34)

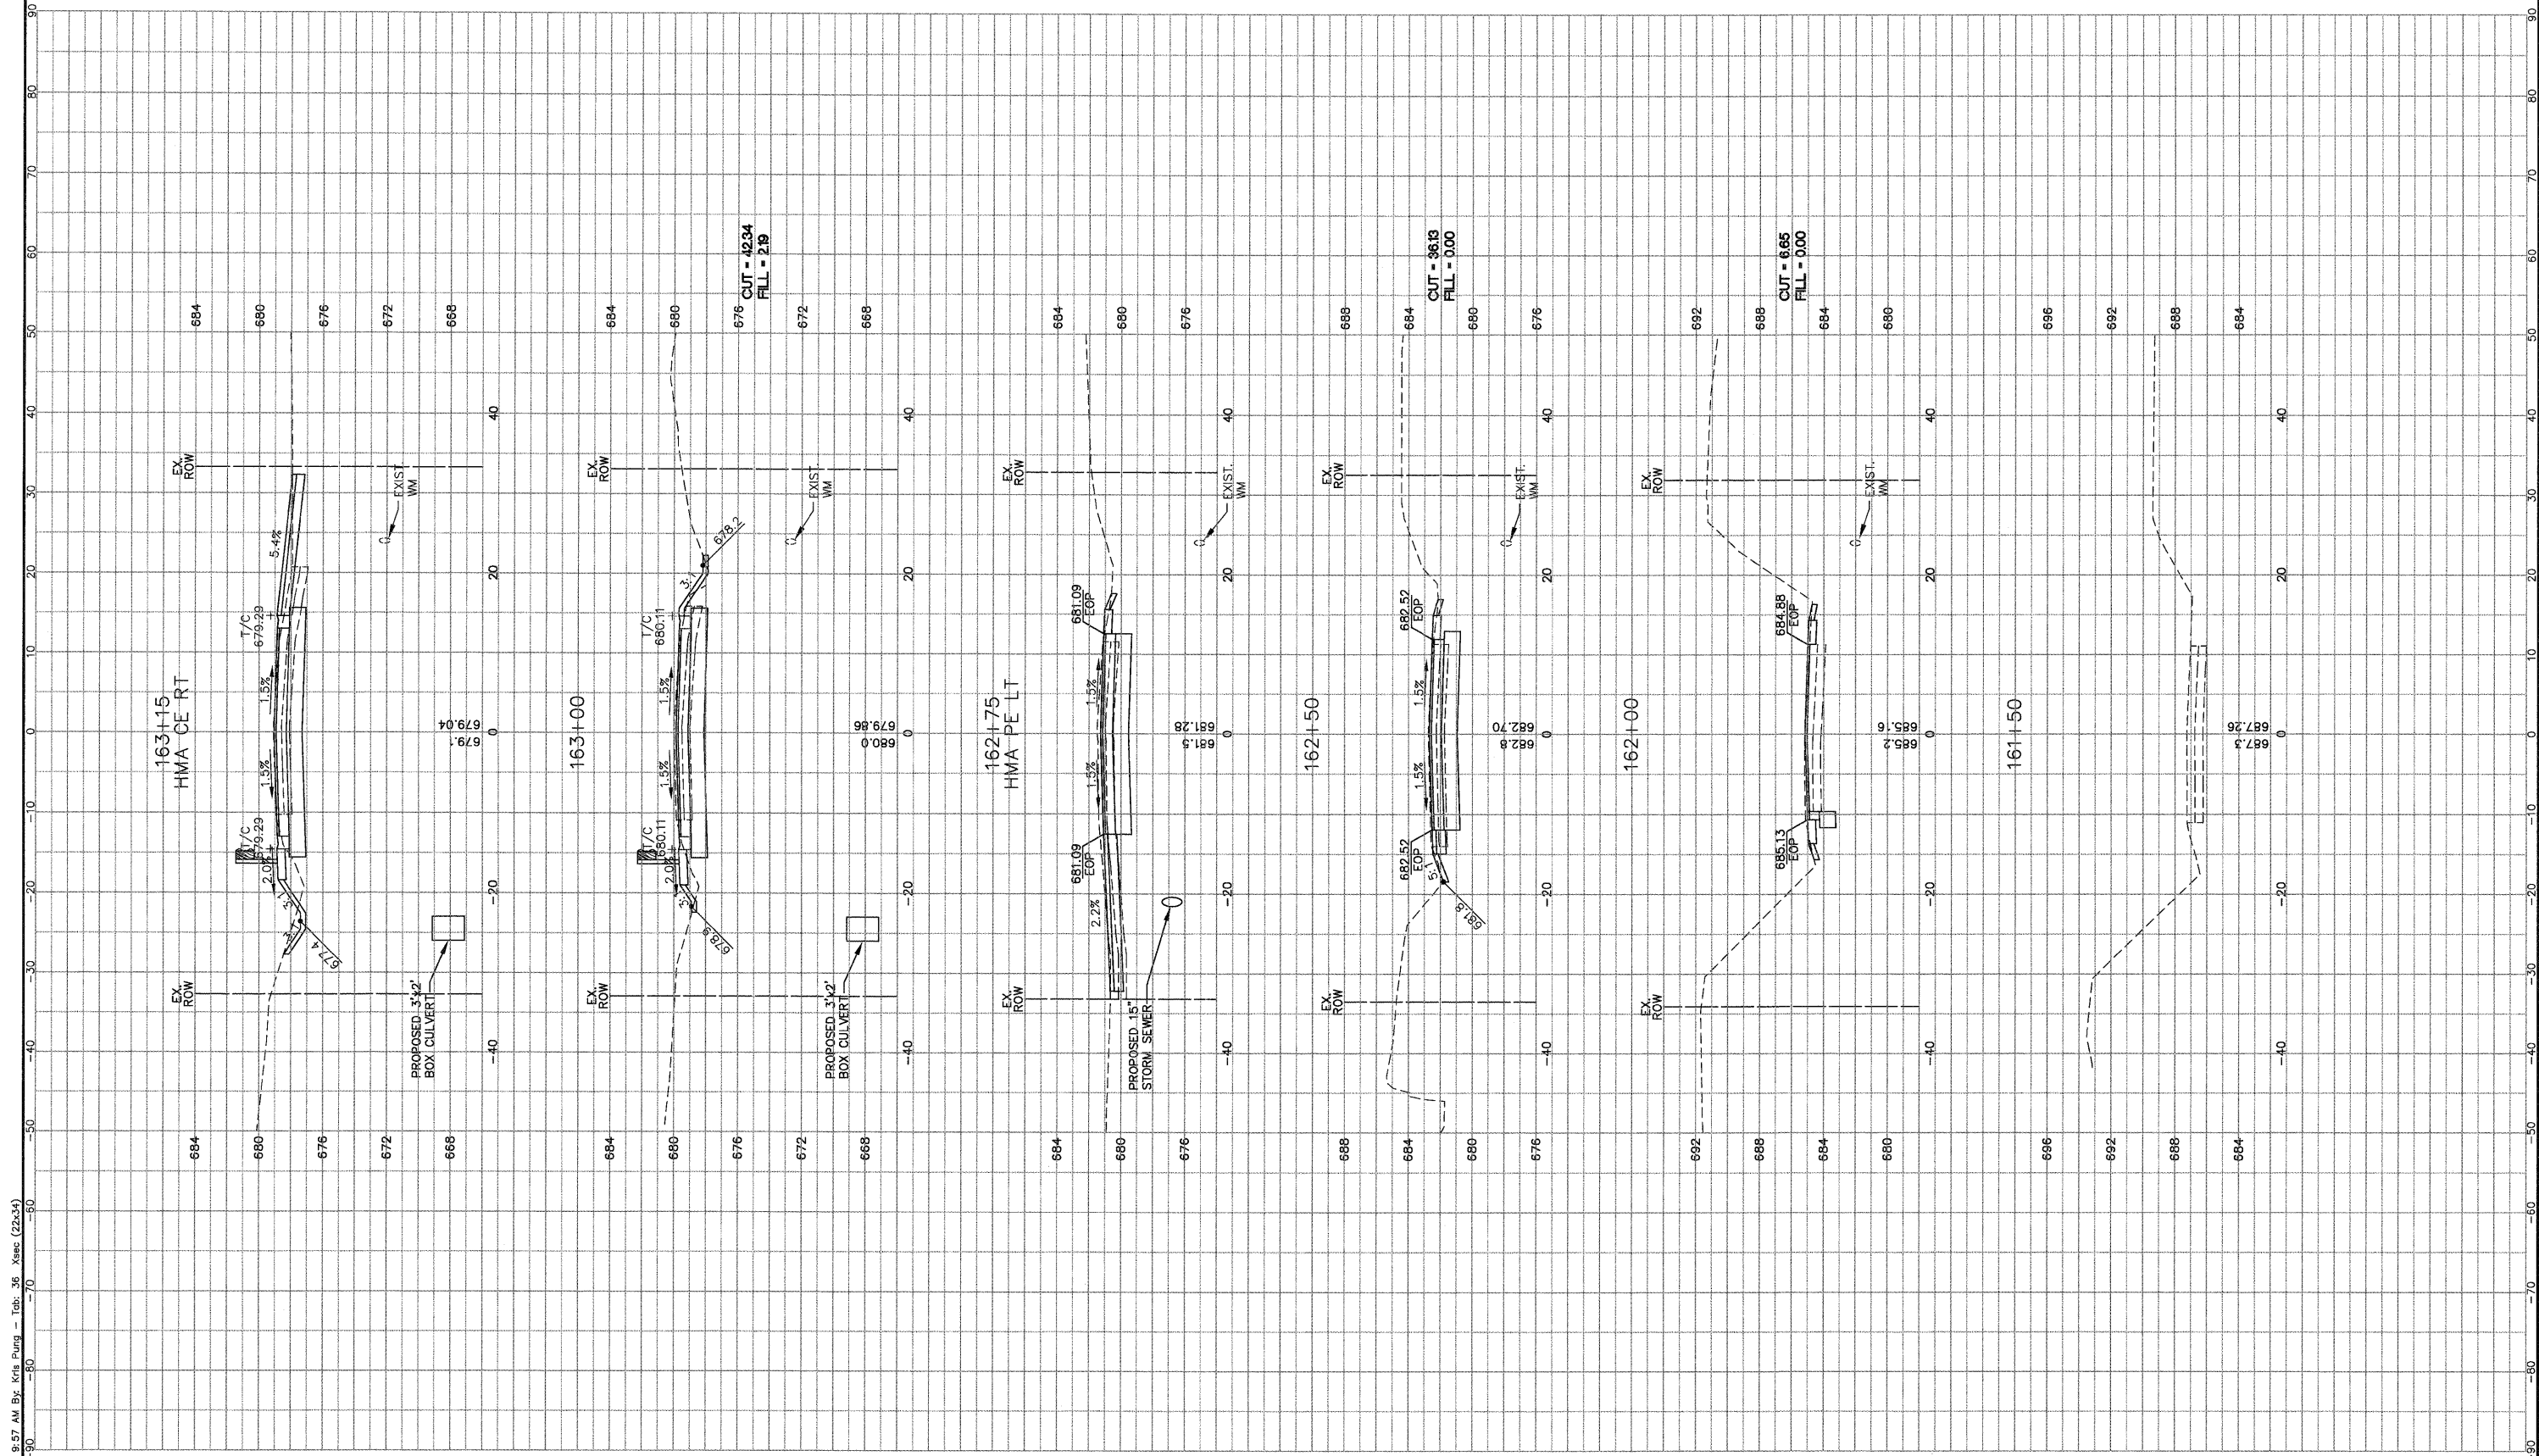

Copyright © 2011 ENGINEERING ENTERPRISES, INC.  
 FILE NAME  
 FILE#  
 USER NAME = #USER#  
 PLOT SCALE = #SCALE#  
 PLOT DATE = #DATE#

DESIGNED -	REVISD -
DRAWN -	REVISD -
CHECKED -	REVISD -
DATE -	REVISD -

**STATE OF ILLINOIS  
 DEPARTMENT OF TRANSPORTATION**

CROSS SECTIONS	
PROJECT NO. BHOS-0089-(134)	JOB NO. C-91-167-09
SHEET NO. 1 OF 3 SHEETS	STA. 161+50 TO STA. 163+15

F.A.U. RTE.	SECTION	COUNTY	TOTAL SHEETS	SHEET NO.
3895	08-15104-01-BR	KANE	38	36
CONTRACT NO. 63661				
FED. ROAD DIST. NO. 1 ILLINOIS FED. AID PROJECT				

Path: H:\SOSKRC03\VC0812\DWG\VIEWG\_FINAL\_ENG\VC0812-X SEC