

Plotted: November 17, 2011 @ 9:58 AM By: Kris Pang - Tab: 37 Xsec (22x34)

COPYRIGHT © 2011 ENGINEERING ENTERPRISES, INC.


FILE NAME	USER NAME = #USER#	DESIGNED -	REVISED -
#FILE#		DRAWN -	REVISED -
	PLOT SCALE = #SCALE#	CHECKED -	REVISED -
	PLOT DATE = #DATE#	DATE -	REVISED -

**STATE OF ILLINOIS
DEPARTMENT OF TRANSPORTATION**

CROSS SECTIONS

PROJECT NO. BHOS-0089-(134)	JOB NO. C-91-167-09
SHEET NO. 2 OF 3 SHEETS	STA. 163+50 TO STA. 165+50

F.A.U. RTE. 3895	SECTION 08-15104-01-BR	COUNTY KANE	TOTAL SHEETS 38	SHEET NO. 37
CONTRACT NO. 63661				
FED. ROAD DIST. NO. 1 ILLINOIS FED. AID PROJECT				

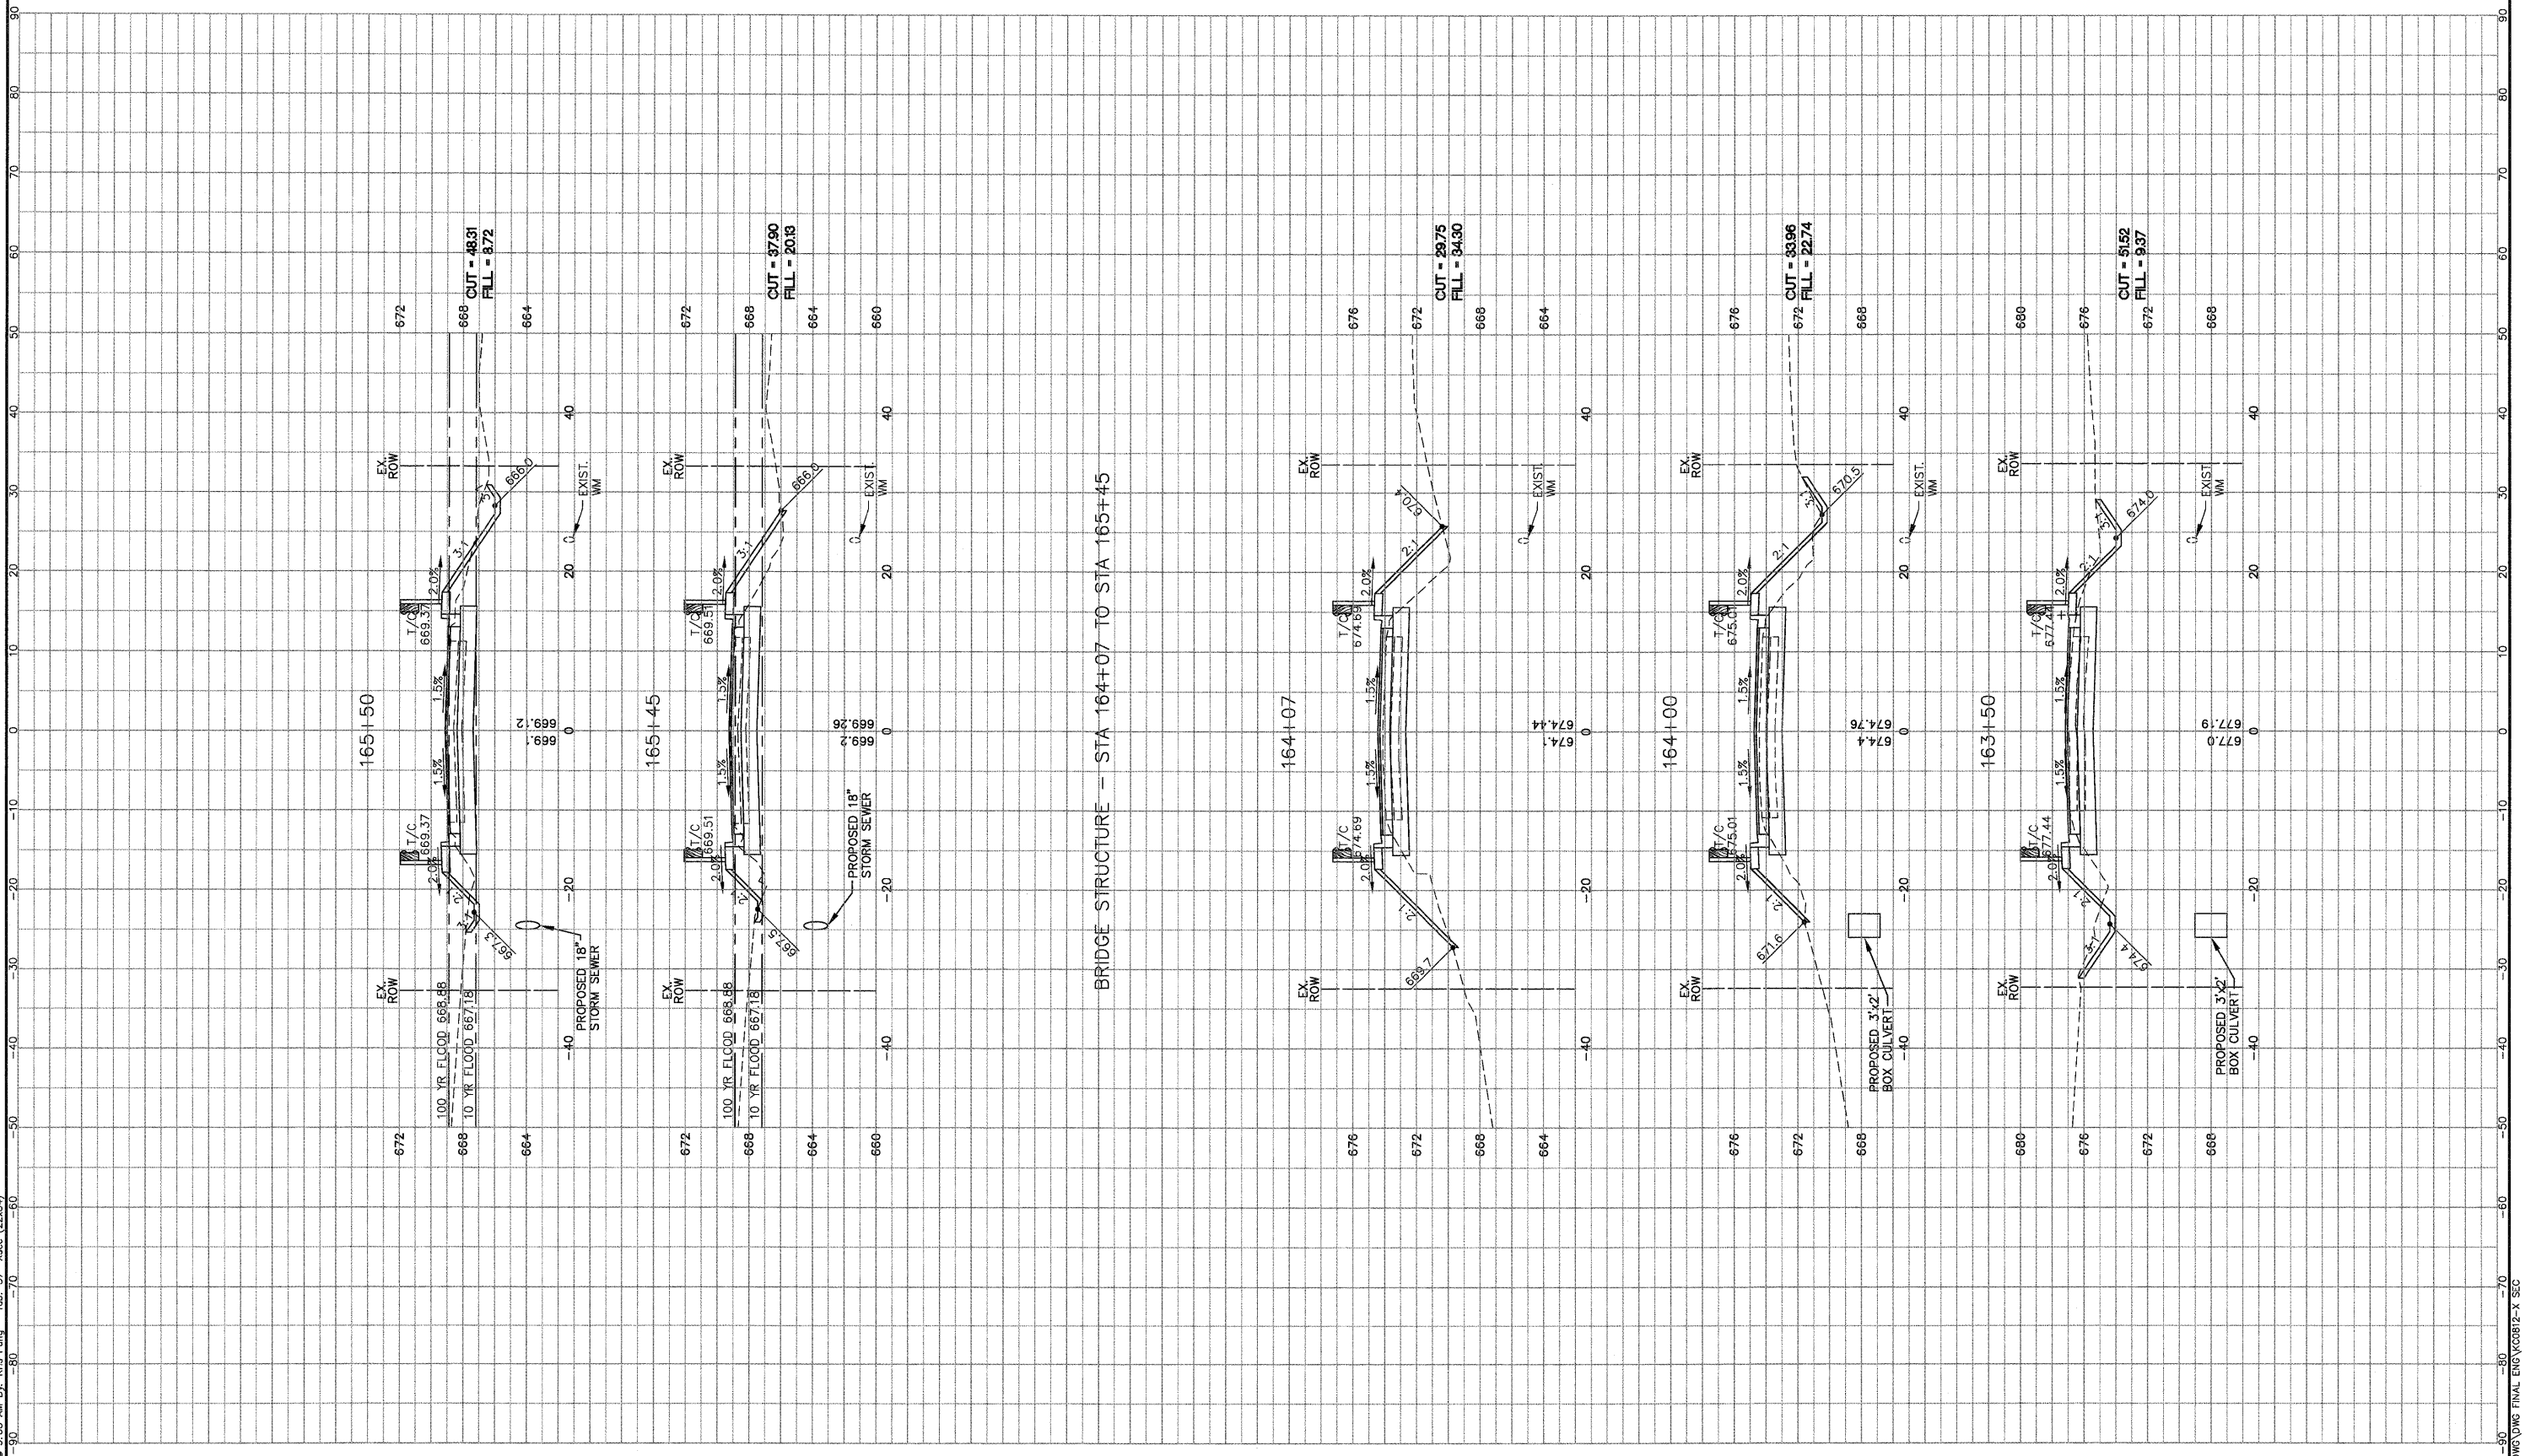

BRIDGE STRUCTURE -- STA 164+07 TO STA 165+45

P:\BOS\PROJ\0815104\DWG\FINAL\ENG\K0812-X SEC