


EXISTING

LEGEND:

	HMA SURFACE REMOVAL, 2 1/2"		HMA SURFACE REMOVAL, 1 3/4"
	APPROACH SLAB REMOVAL		MEDIAN/C&G REMOVAL

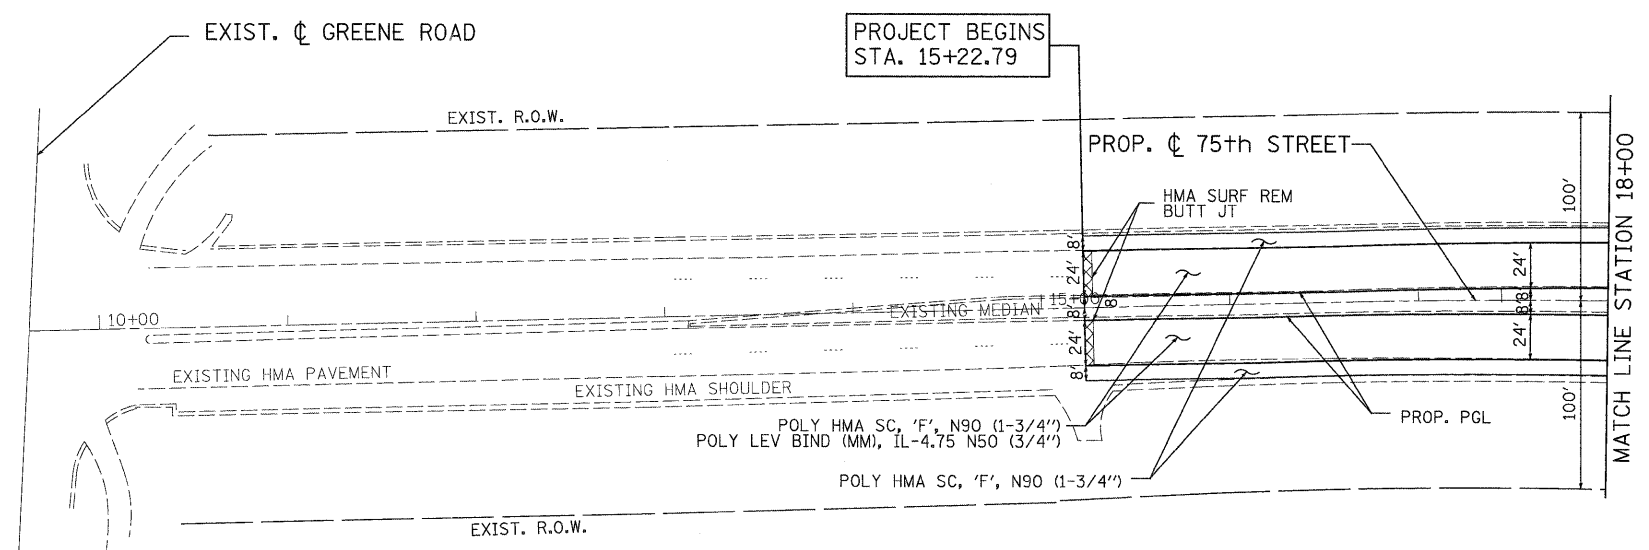


PROPOSED

PATRICK ENGINEERING INC.
 4970 VARSITY DRIVE
 LISLE, IL 60532
 patrickengineering.com

USER NAME = tkoeppen(Rdwy.Lisle)
 PLOT CONFIG = PDF(Gray_Large).plt
 PLOT SCALE = 1:50
 PLOT DATE = 12/15/2011

DESIGNED - JAC
 DRAWN - JAC
 CHECKED - DES
 DATE - 12-19-2011

REVISED -
 REVISED -
 REVISED -
 REVISED -

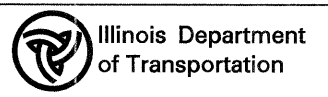

PROPOSED PLAN
75TH STREET OVER EAST BRANCH DUPAGE RIVER

SCALE: 1"=50' SHEET 1 OF 3 STA. 15+15.11 TO STA. 18+00.00

F.A. RTE.	SECTION	COUNTY	TOTAL SHEETS	SHEET NO.
0369	08-00162-03-BR	DUPAGE	58	7
CONTRACT NO. 63662				
FED. ROAD DIST. NO.		ILLINOIS FED. AID PROJECT		