
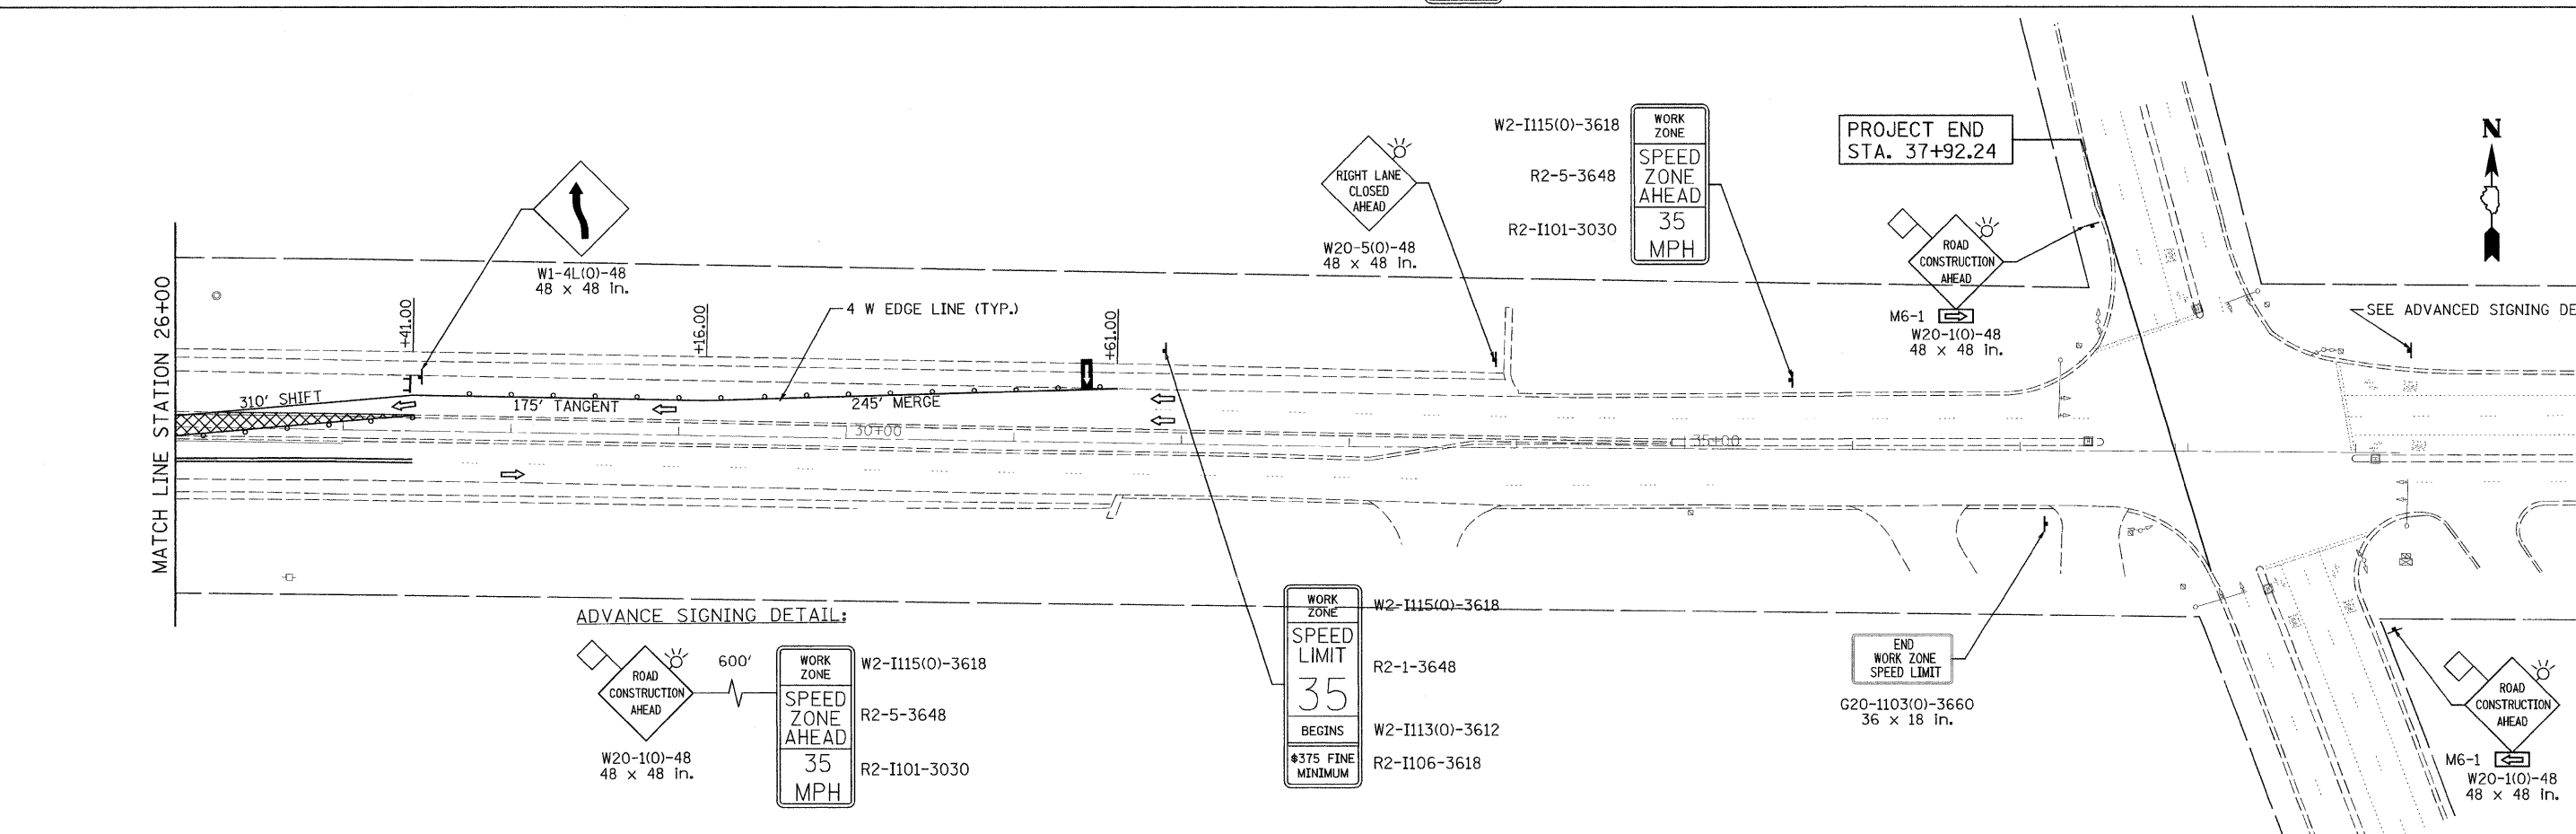


LEGEND

- WORK ZONE
- ARROW BOARD
- TEMPORARY PAVEMENT
- TYPE II BARRICADES OR DRUMS WITH STEADY BURNING LIGHTS @ 50 FT CENTERS ALONG ROADWAY (TANGENT), 25 FT CENTERS ALONG TAPERS AND 12 FT CENTERS ALONG RADII
- TEMPORARY CONCRETE BARRIER
- TYPE III BARRICADES WITH FLASHING LIGHTS
- DIRECTION OF TRAFFIC

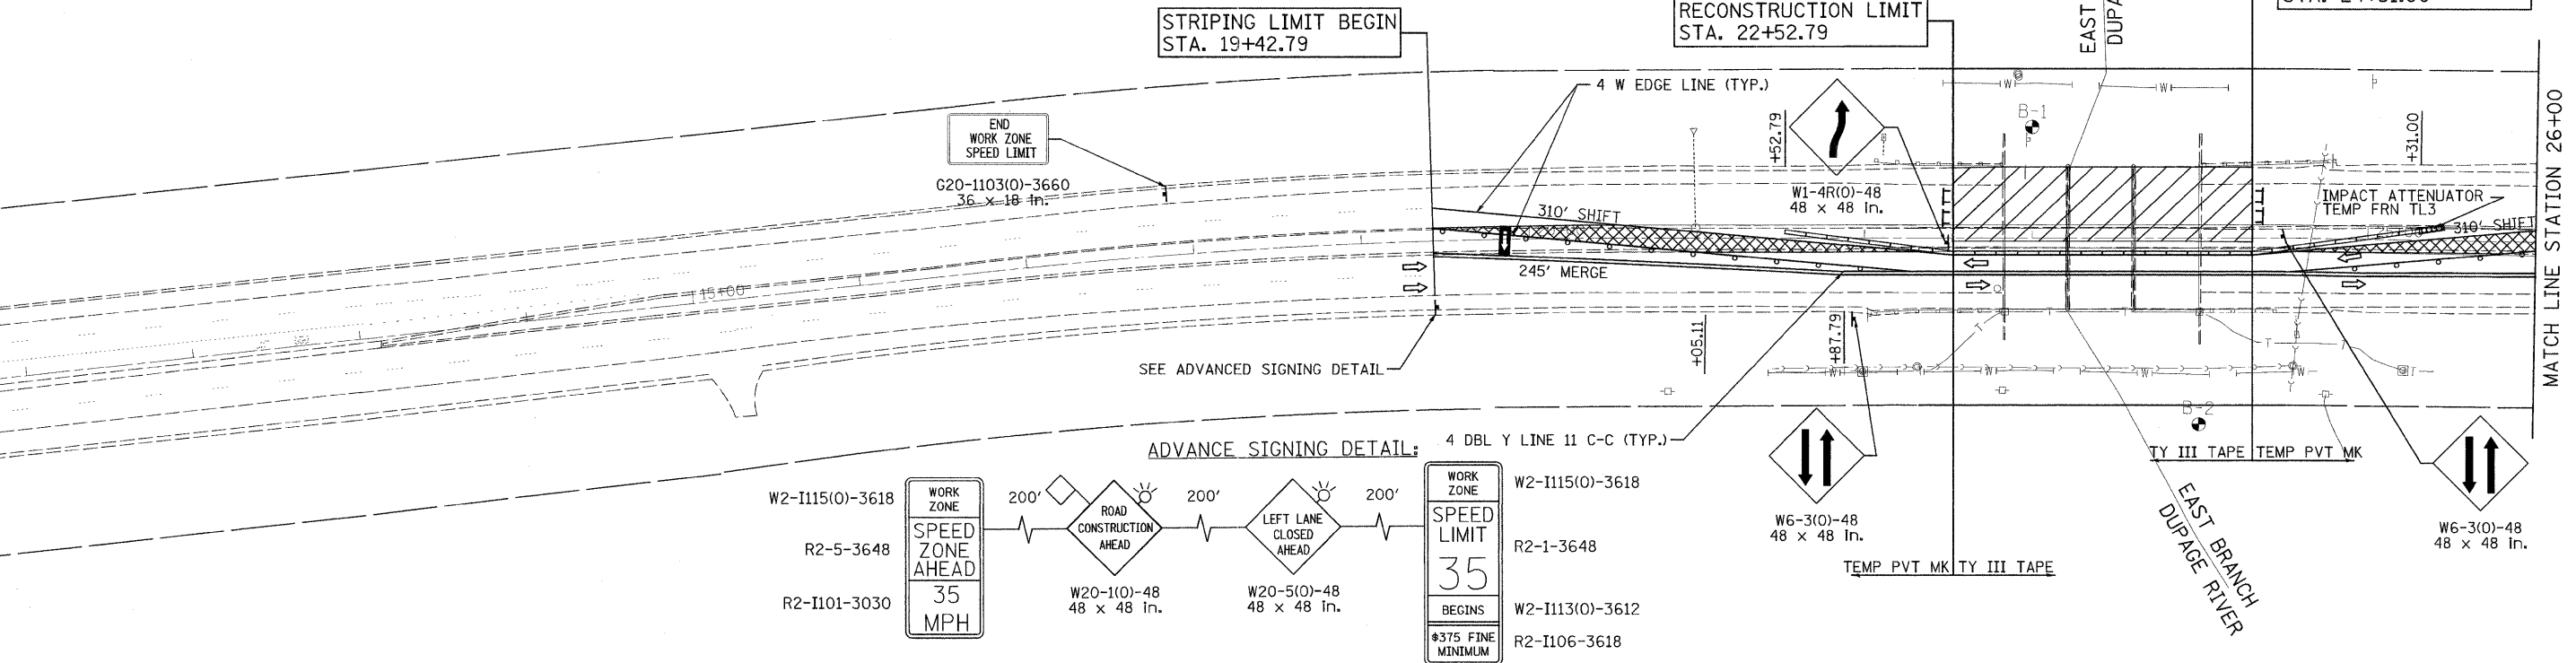

USER NAME = deupien(Lisle)	DESIGNED - JAC	REVISED -	PATRICK ENGINEERING INC. 4870 VARSITY DRIVE LISLE, IL 60532 patrickengineering.com	DUPAGE COUNTY DIVISION OF TRANSPORTATION		SUGGESTED STAGES OF CONSTRUCTION & TRAFFIC CONTROL - STAGE 2 75TH STREET OVER EAST BRANCH DUPAGE RIVER		FAP RTE.	SECTION	COUNTY	TOTAL SHEETS	SHEET NO.
PLOT CONFIG = PDF(Grey, Large).plt	DRAWN - JAC	REVISED -						0369	08-00162-03-BR	DUPAGE	58	14
PLOT SCALE = 1:50	CHECKED - DES	REVISED -						CONTRACT NO. 63662				
PLOT DATE = 1/19/2012	DATE - 12-19-2011	REVISED -						FED. ROAD DIST. NO. ILLINOIS FED. AID PROJECT				

G:\DPCDOT\21158.007\Drawings\RDW\Yshs\MOT\5-MOT_02.dgn