
 

 

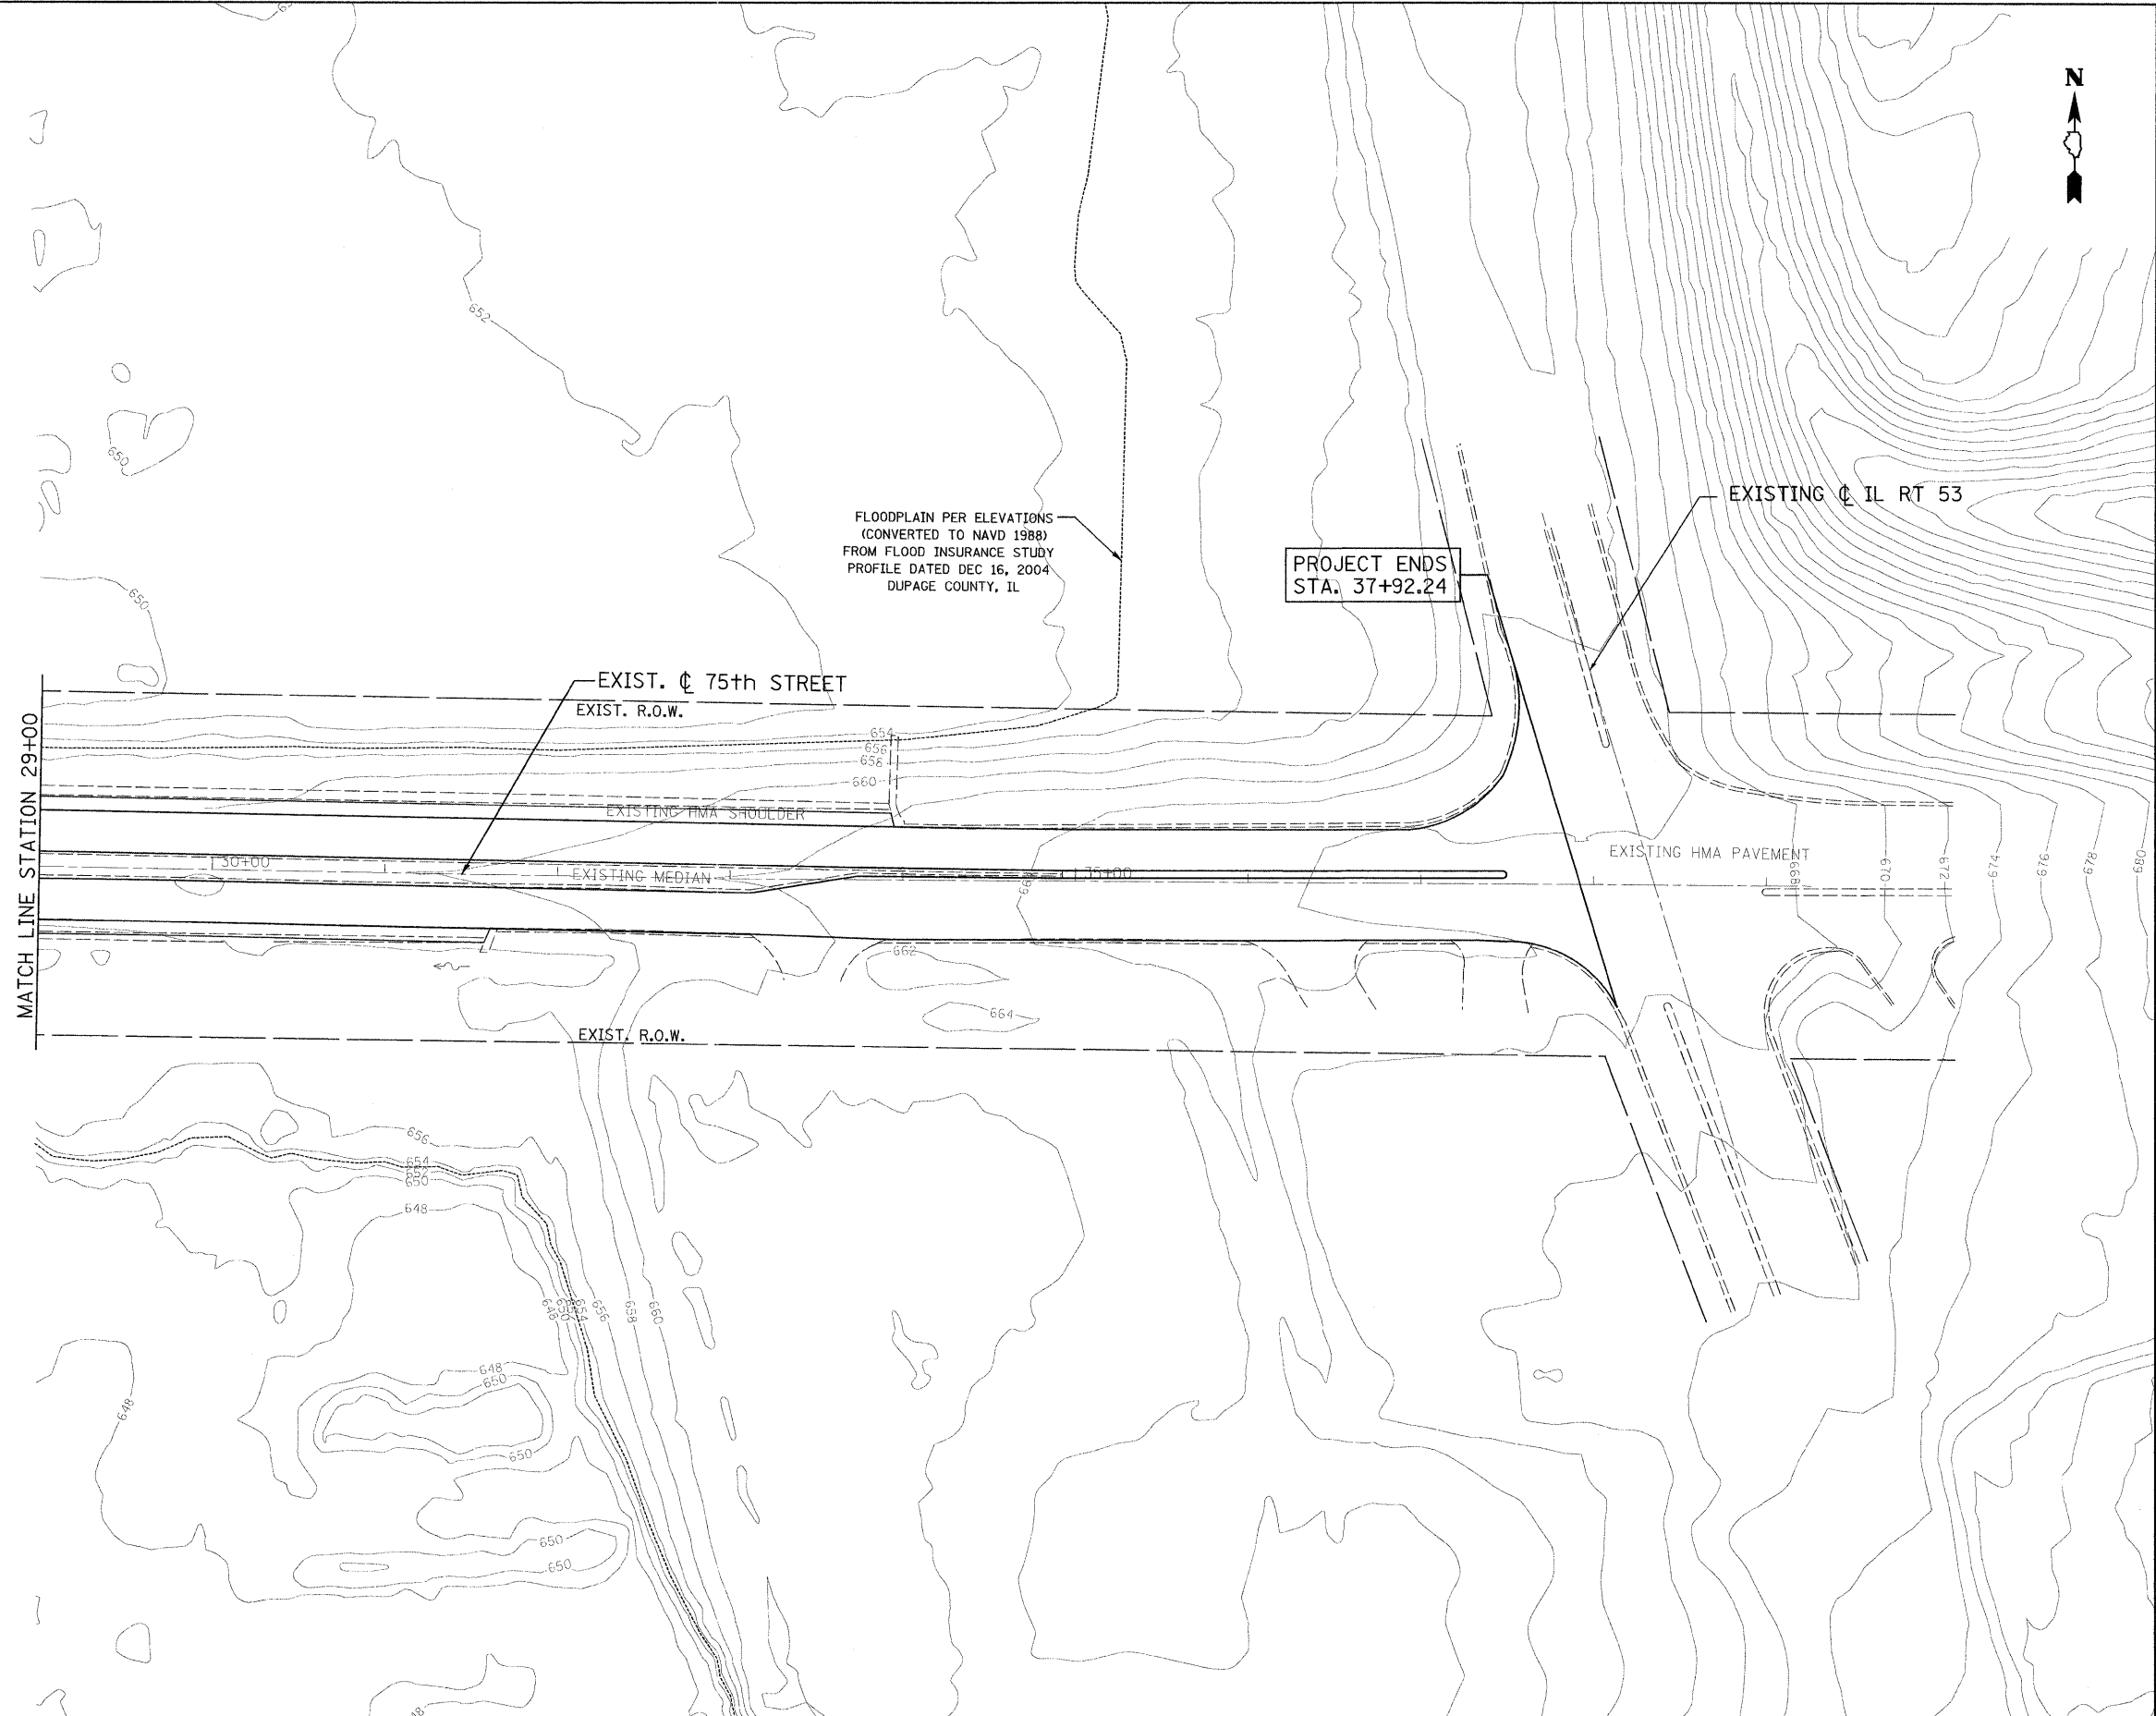


- LEGEND:**
- EXISTING DITCH 
 - WETLAND AREA 
 - TEMP. IMPACTED WETLAND AREA 
 - FLOODPLAIN 
 - FLOODWAY 



USER NAME = fbruin (Rdyg_Lisle)	DESIGNED - PRB	REVISED -
PLOT CONFIG= PDFIReg.Large.plt	DRAWN - PRB	REVISED -
PLOT SCALE = 1"=50'	CHECKED - ADJ	REVISED -
PLOT DATE = 1/19/2012	DATE - 12-19-2011	REVISED -

PATRICK ENGINEERING INC.
 4970 VARSITY DRIVE
 LISLE, IL 60532
 patrickengineering.com

**DUPAGE COUNTY
 DIVISION OF TRANSPORTATION**

**DRAINAGE AND UTILITIES PLAN
 75TH STREET OVER EAST BRANCH DUPAGE RIVER**

SCALE: 1"=50' STA. 29+00.00 TO STA. 37+92.24

FAP RTE.	SECTION	COUNTY	TOTAL SHEETS	SHEET NO.
0369	08-00162-03-BR	DUPAGE	58	21
FED. ROAD DIST. NO. ILLINOIS FED. AID PROJECT				

G:\NCP001\21150.007\Drawings\FDW\Sheet\Drawings\Drawings.dgn