


Note: Slope along removal line is $\frac{3}{16}$ "/ft. between W.P. 1 & W.P. 2 and between W.P. 3 & W.P. 4


ABUTMENT ELEVATION

(Looking East)
(E. Abut. is shown. W. Abut. is mirror image)

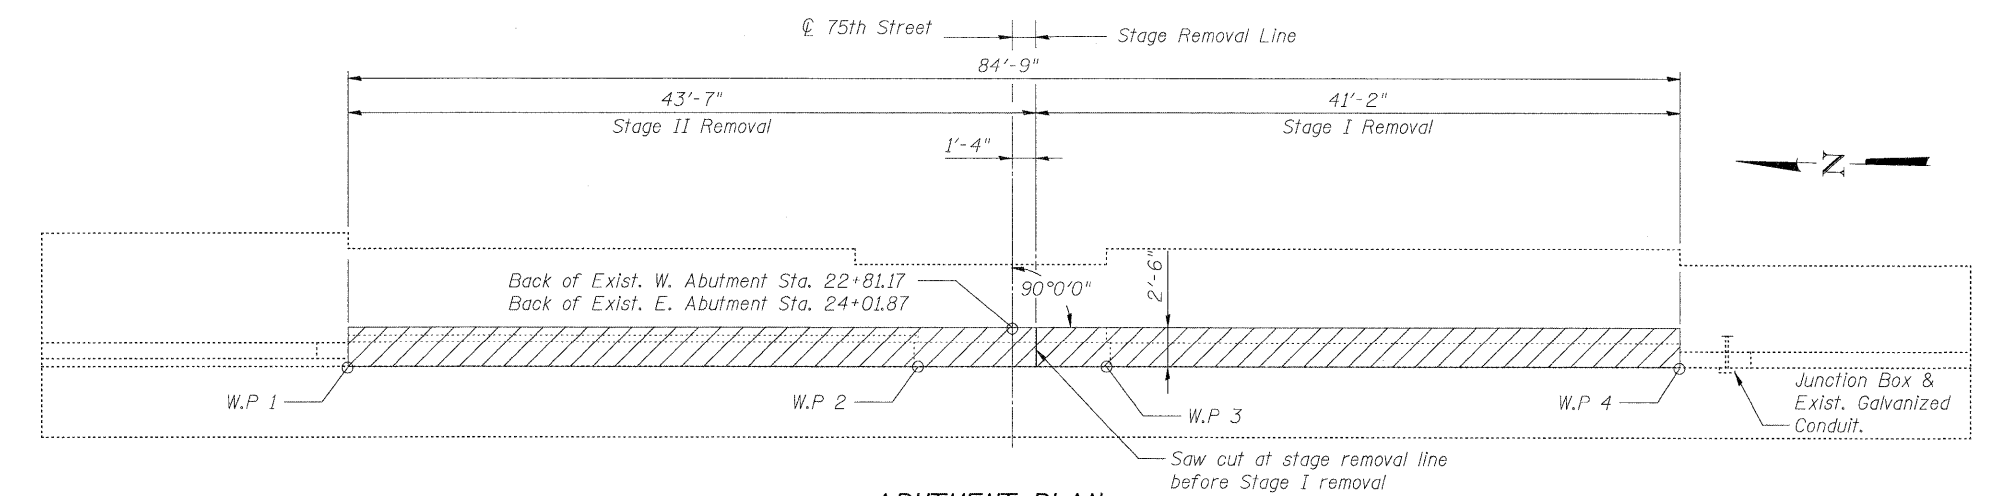

ABUTMENT PLAN

(E. Abut. is shown. W. Abut. is mirror image)

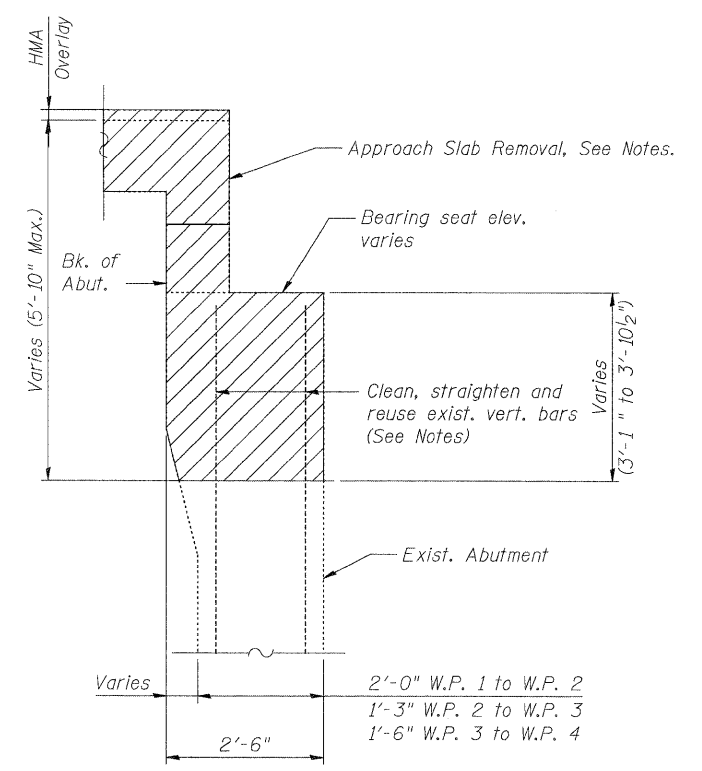

ABUTMENT SECTION

BILL OF MATERIAL

(For 2 Abutments)

ITEM	UNIT	TOTAL
Concrete Removal	Cu. Yd.	60.6

Notes:
Hatched areas indicate Concrete Removal

Existing reinforcement to remain shall be cleaned and incorporated into the new construction. Any such bars damaged during concrete removal shall be replaced with bar splicer or anchorage system approved by the Engineer. Cost included with concrete removal.

Cost of approach slab removal and HMA overlay removal to be included with Removal of Existing Superstructures.