


J:\PROJECTS\700\S\0745-VILLAGE OF OAK BROOK\008-22ND STREET TIEP ENHANCEMENTS\H GRAPHICS\05-DD-CD\05-EXISTING CONDITIONS.DWG 3
 Plotted: 1/4/2012 10:42 AM By: TKING
 Copyright © 2012, By Hitchcock Design Group

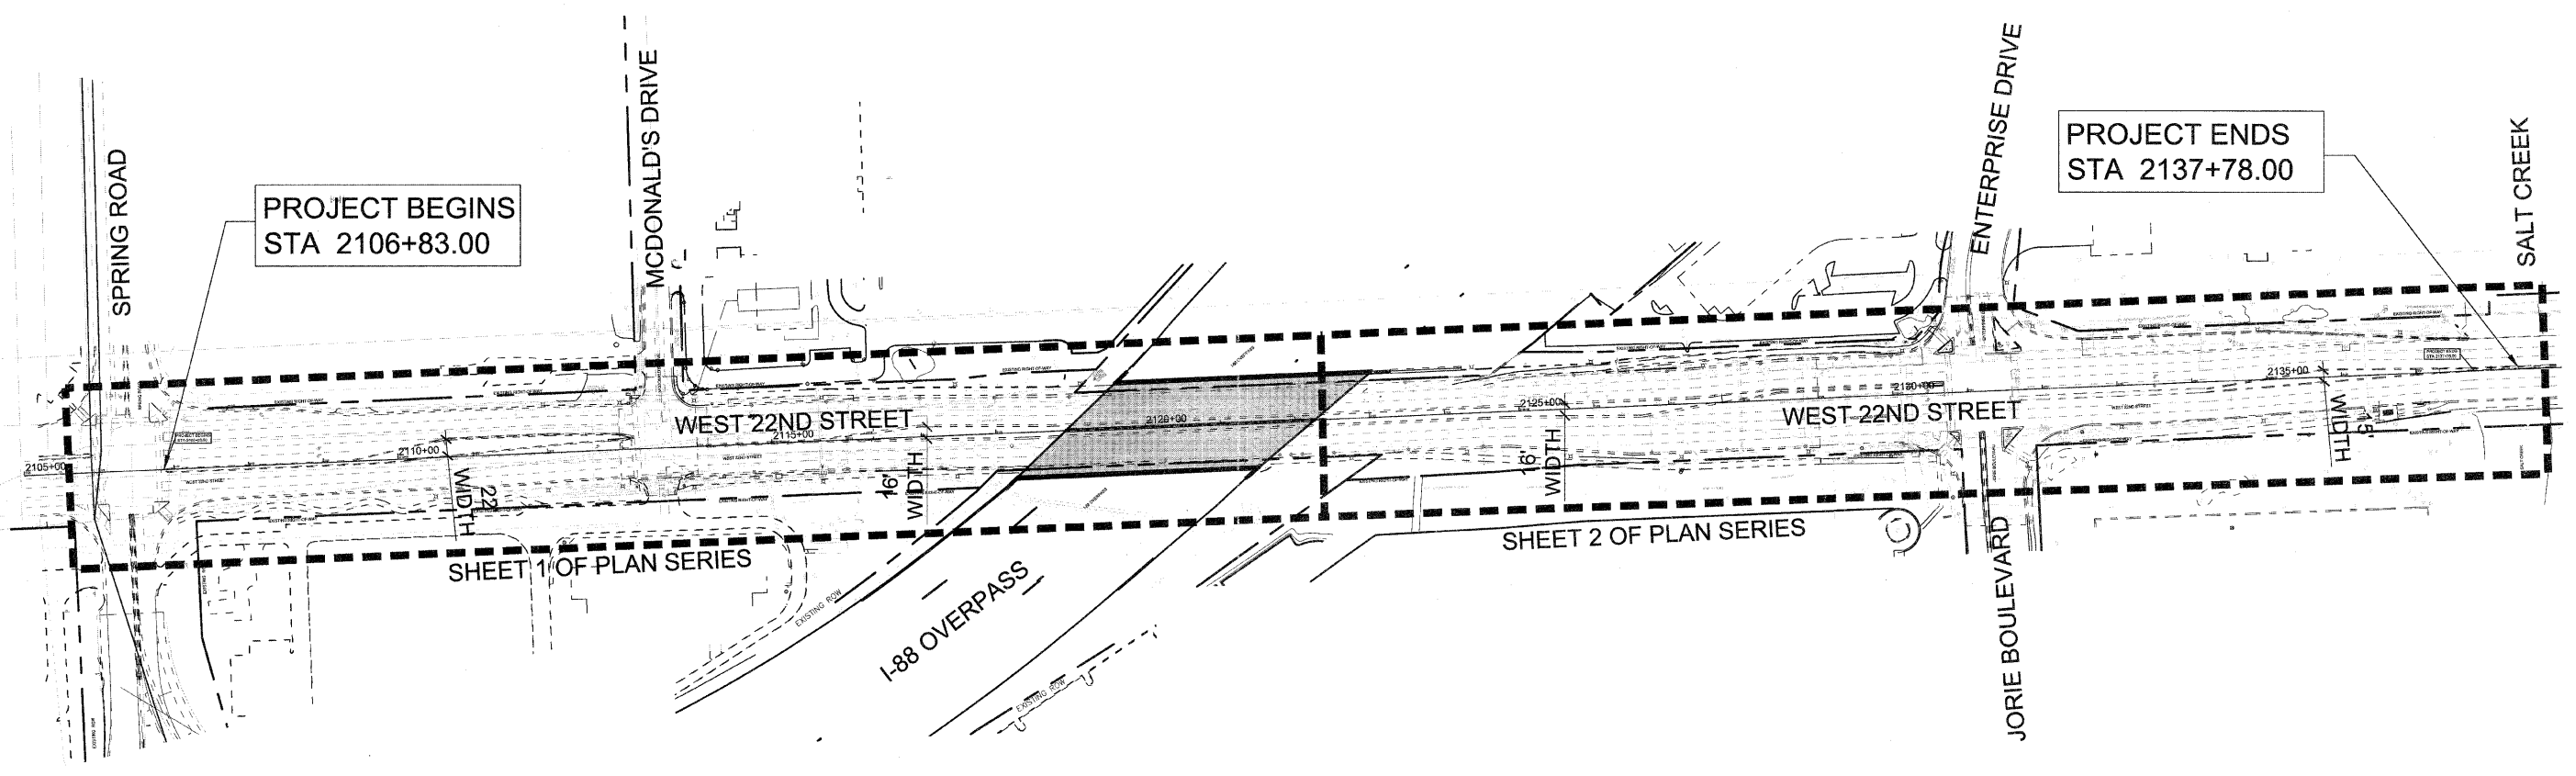

NOT TO SCALE



| | |
|-----------------|--------------------|
| DESIGNED - MEU | REVISED - 01-03-12 |
| DRAWN - BLG | REVISED - |
| CHECKED - TCK | REVISED - |
| DATE - 12-19-11 | REVISED - |

STATE OF ILLINOIS
 DEPARTMENT OF TRANSPORTATION

EXISTING CONDITIONS

SCALE: 1" = 150' PROJECT - 03-0745-008 STA. 2106+83.00 TO STA. 2137+78.00

| F.A.U. RTE. | SECTION | COUNTY | TOTAL SHEETS | SHEET NO. |
|-----------------------|----------------|------------------|--------------|-----------|
| 1453 | 11-00043-00-LS | DUPAGE | 20 | 3 |
| CONTRACT 63663 | | | | |
| FED. ROAD DIST. NO. 1 | ILLINOIS | FED. AID PROJECT | TE-001 (872) | |