





1 ISOLATION VALVE 3" AND SMALLER NO SCALE

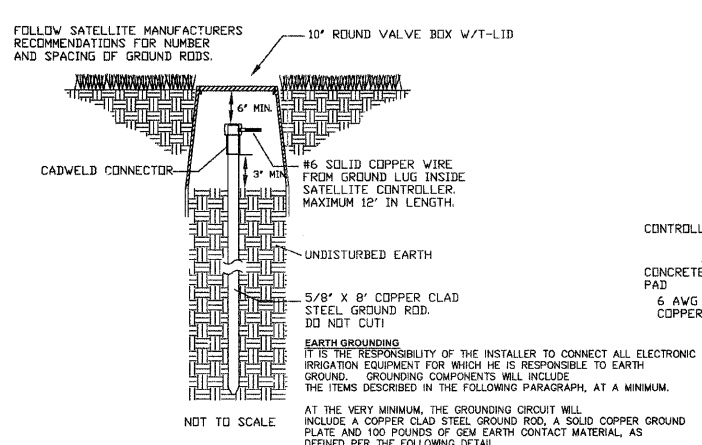


2 CONTROLLER GROUNDING NO SCALE

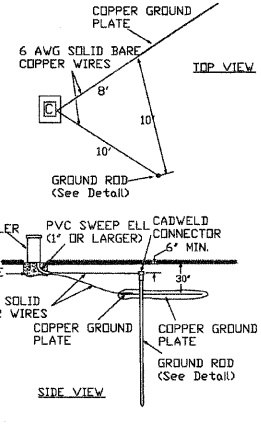


3 SPRAY HEAD AND SMALL ROTOR HEAD NO SCALE

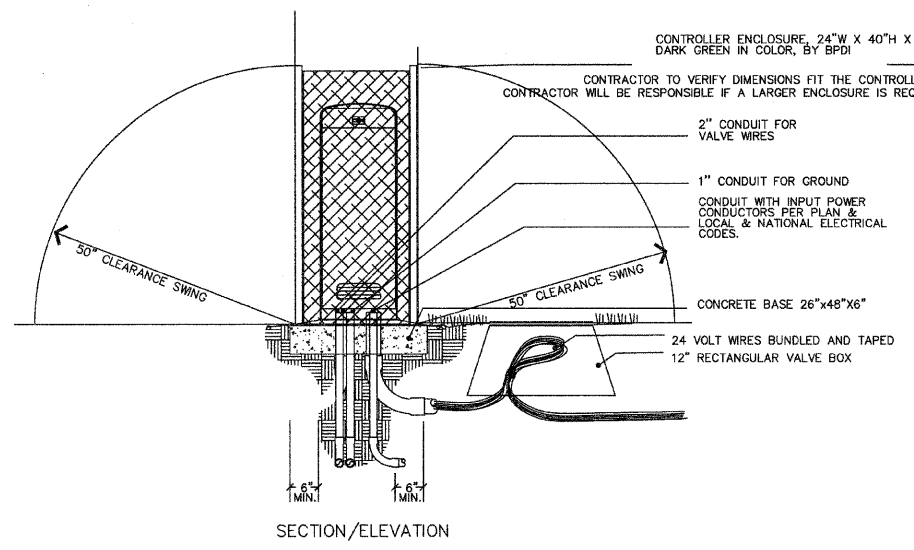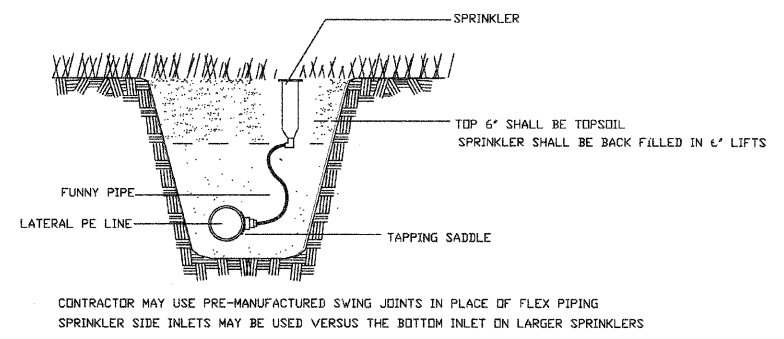


4 CONTROLLER MOUNT NO SCALE

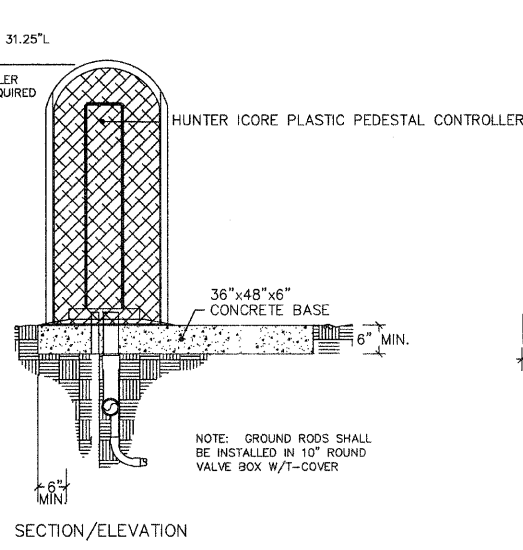


5 BACKFLOW / METER ENCLOSURE NO SCALE

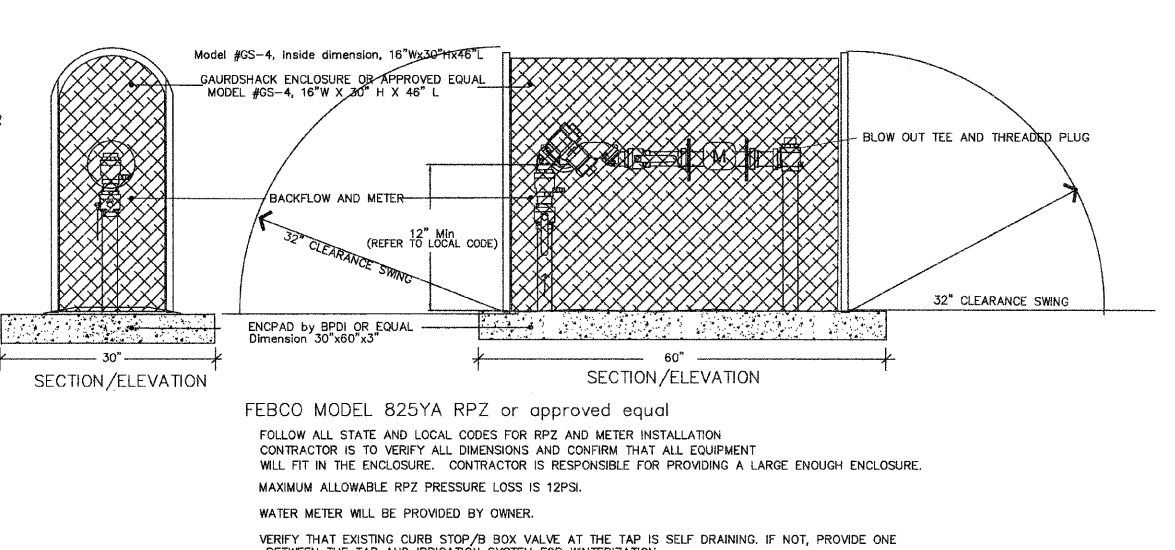


5 BACKFLOW / METER ENCLOSURE NO SCALE

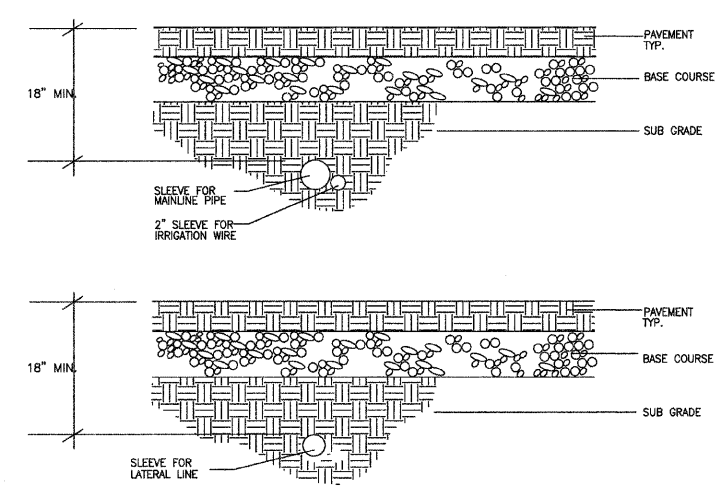

6 SLEEVING NO SCALE

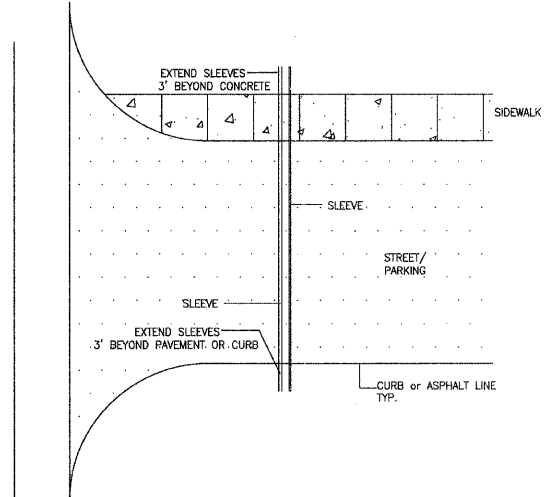

7 ELECTRIC VALVE / MULTIPLE VALVES - PE PIPES NO SCALE

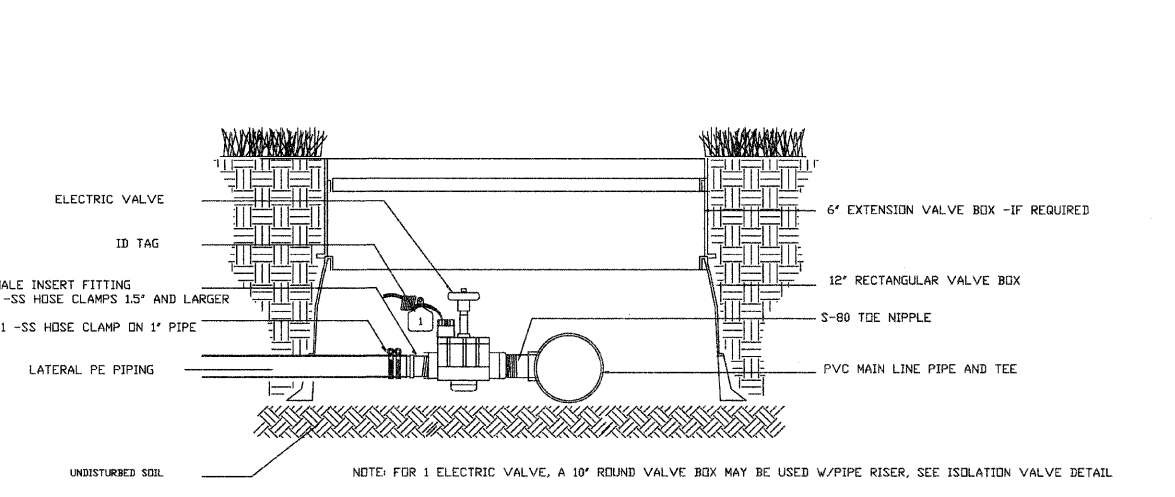

7 ELECTRIC VALVE / MULTIPLE VALVES - PE PIPES NO SCALE

25-HITCHCOCK\22ND2011\04K BRCK IREP - STANDARD\04-IRRIGATION\12-19-11.DWG (R) 12/19/2011 10:47 AM By: HHHH  
 Created: 12/19/2011 10:47 AM By: HHHH  
 2011, © Hitchcock Design Group



DESIGNED - DPF	REVISED -
DRAWN - DPF	REVISED -
CHECKED - TCK	REVISED -
DATE - 12-19-11	REVISED -

STATE OF ILLINOIS  
DEPARTMENT OF TRANSPORTATION

IRRIGATION DETAILS

SCALE: AS SHOWN PROJECT NO: 03-0745-008 STA. 2106+83.00 TO STA. 2106+83.00

F.A.U. RTE. 1453	SECTION 11-00043-000-LS	COUNTY DUPAGE	TOTAL SHEETS 20	SHEET NO. 16
63663			FED. ROAD DIST. NO. 1 ILLINOIS FED. AID PROJECT TE-001 (872)	