




1 P.C.C. SIDEWALK 8 INCH, SPECIAL
SCALE: 1 1/2" = 1'-0"
D-CONC-STRIP

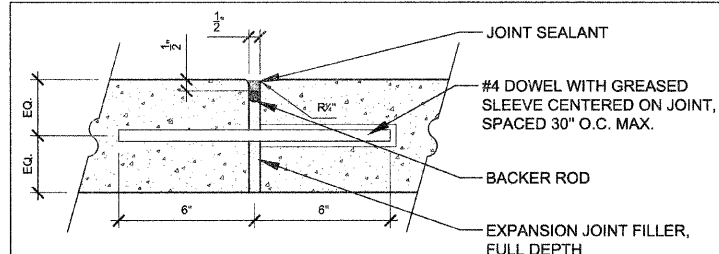


4 EXPANSION JOINT
SCALE: 3" = 1'-0"
D-JOINT-EXP

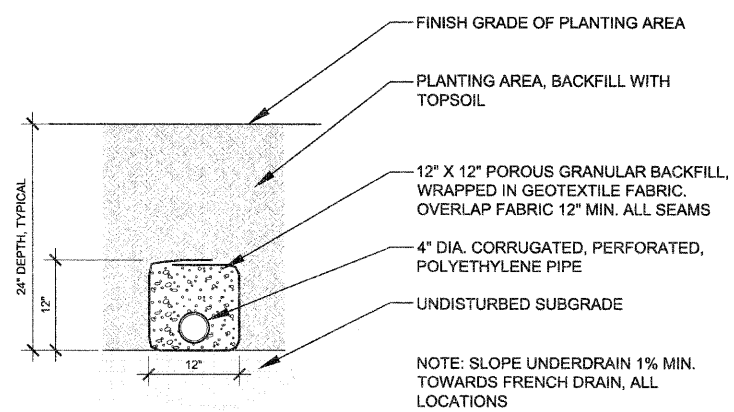


7 UNDERDRAIN
SCALE: 1" = 1'-0"
D-UNDERDRAIN

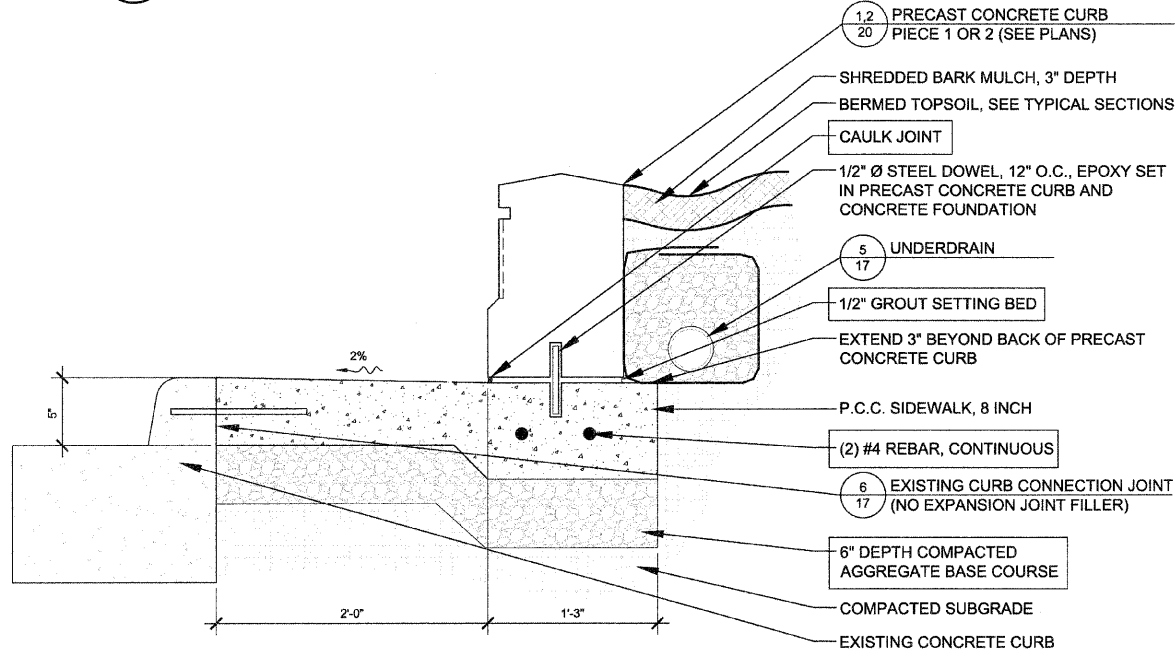


2 P.C.C. SIDEWALK 5 INCH, SPECIAL AT PRECAST CONCRETE CURB
SCALE: 1 1/2" = 1'-0"
D-CONC-STRIP-FOOTING

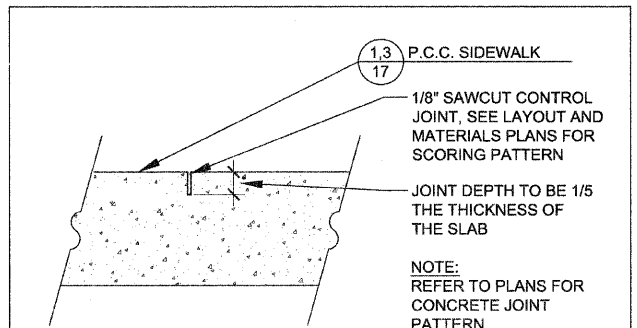


5 CONTROL JOINT
SCALE 3" = 1'-0"
D-JOINT-CONTROL

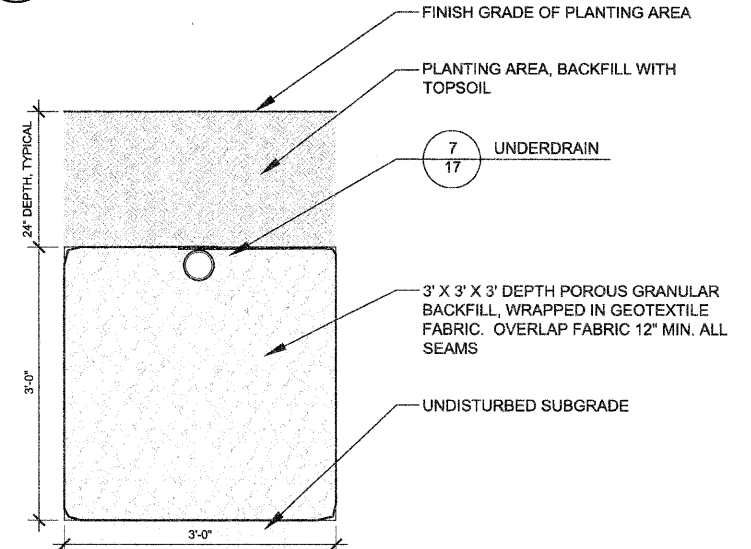

8 FRENCH DRAIN
SCALE: 1" = 1'-0"
D-FRENCH DRAIN

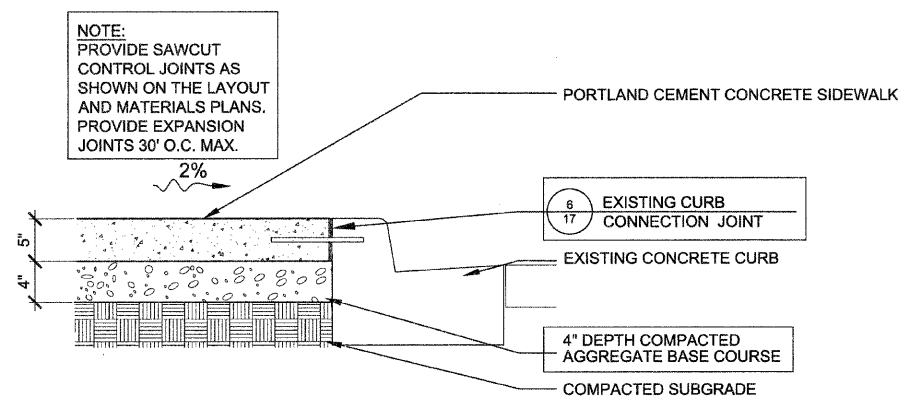

3 P.C.C. SIDEWALK 5 INCH, SPECIAL
NOT TO SCALE
D-CONC-PAV

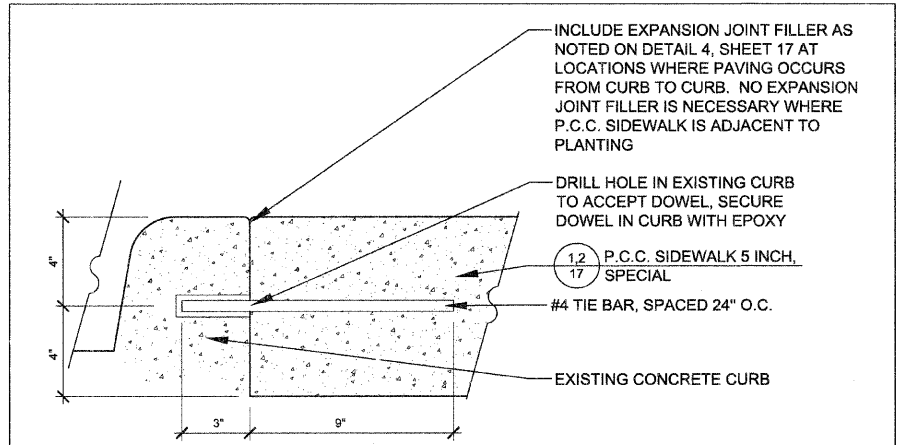

6 EXISTING CURB CONNECTION JOINT
SCALE: 3" = 1'-0"
D-JOINT-EXP-EX CURB

J:\PROJECTS\7005\0745-VILLAGE OF OAK BROOK\008-22ND STREET ITEP ENHANCEMENTS\H GRAPHICS\05-DD-CD\17-20-CONSTRUCTION DETAILS.DWG 17
 P1: 12/16/2011 12:42 PM By: TKING
 Copyright © 2011, By: Hitchcock Design Group



DESIGNED - MEU	REVISED -
DRAWN - BLG	REVISED -
CHECKED - TCK	REVISED -
DATE - 12-19-11	REVISED -

STATE OF ILLINOIS
DEPARTMENT OF TRANSPORTATION

CONSTRUCTION DETAILS

SCALE AS SHOWN PROJECT - 03-0745-008

F.A.U. RTE. 1453	SECTION 11-00043-00-LS	COUNTY DUPAGE	TOTAL SHEETS 20	SHEET NO. 17
CONTRACT 83663				
FED. ROAD DIST. NO. 1 ILLINOIS FED. AID PROJECT TE-001 (872)				