



**ELEVATION WALL SEGMENT A**

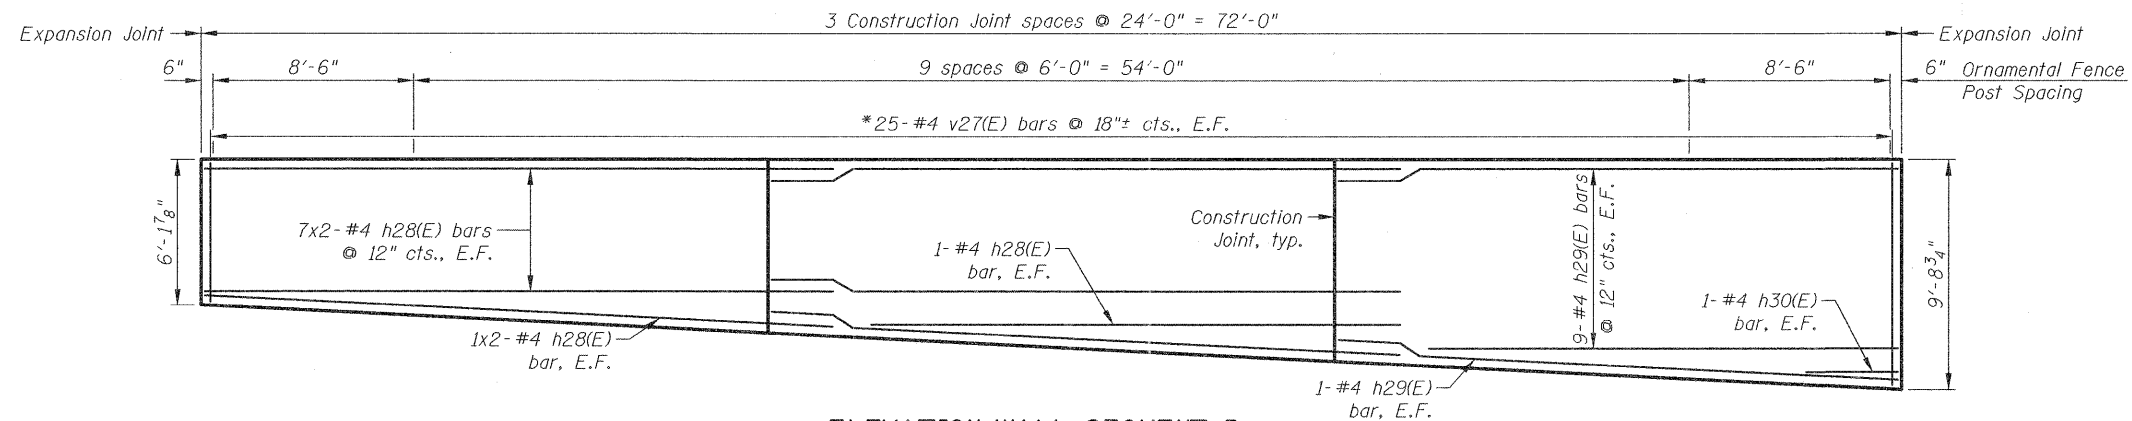

**ELEVATION WALL SEGMENT B**

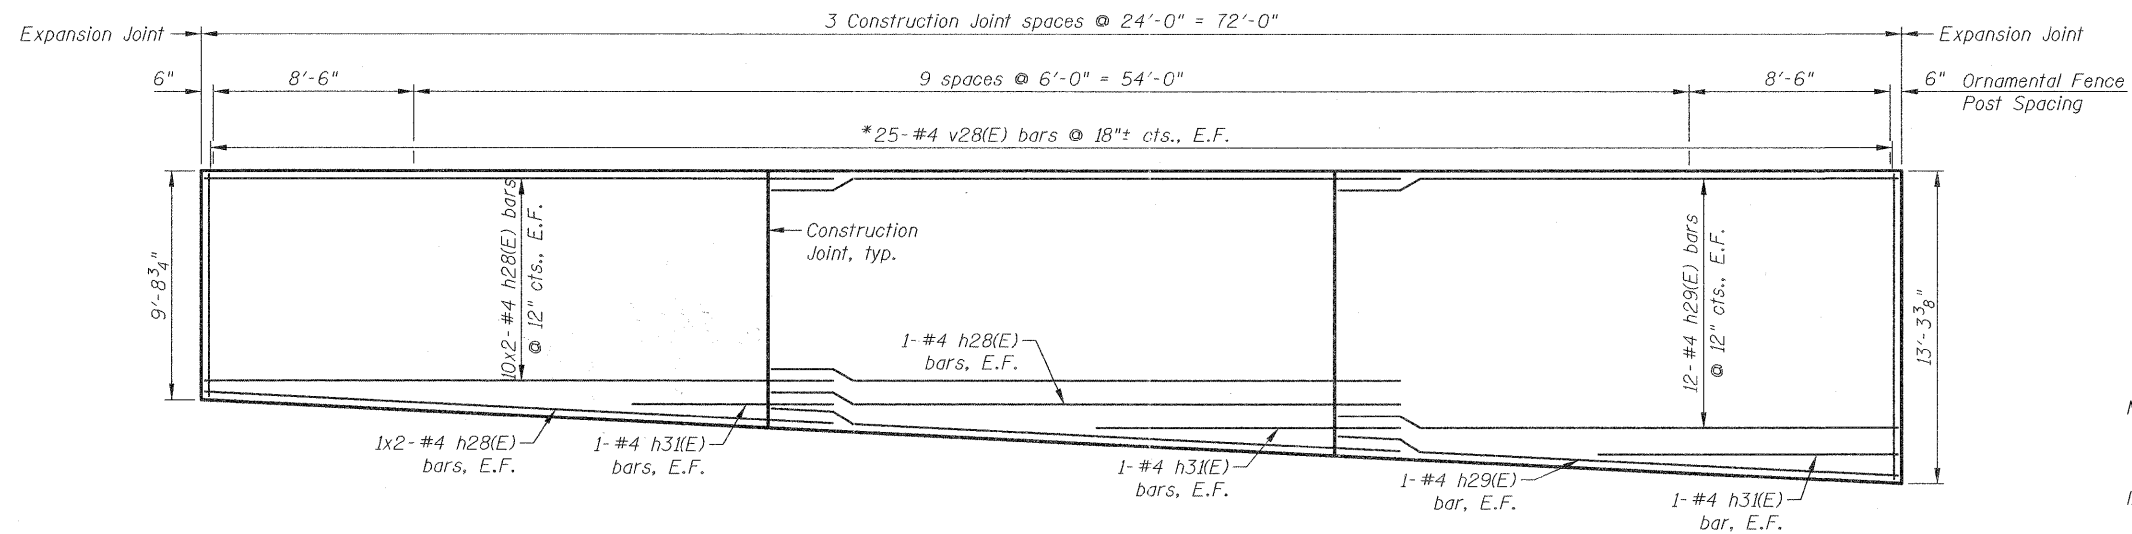

**ELEVATION WALL SEGMENT C**

**MINIMUM BAR LAP**

#4 bar = 2'-7"

\*Field cut to fit.

Notes:  
See sheet WA1 for location of wall segments.  
See sheet WS1 for Ornamental Fence details.  
Bars indicated thus 7x2-#4 etc, indicate 7 lines of bars with 2 lengths per line.

12/15/2011 11:44:03 AM J:\2322\cad\struct\Wall A\02.WA.Elev.dgn