



ELEVATION WALL SEGMENT A

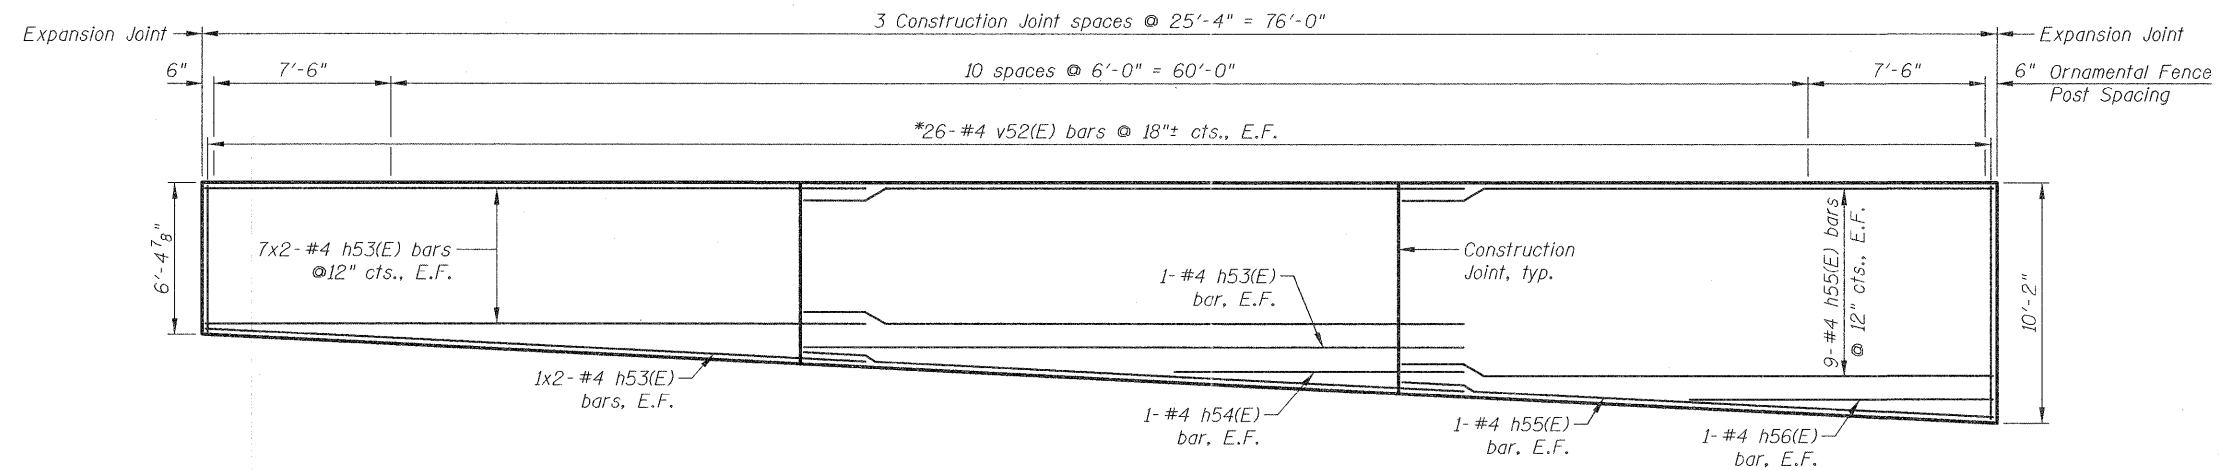

ELEVATION WALL SEGMENT B

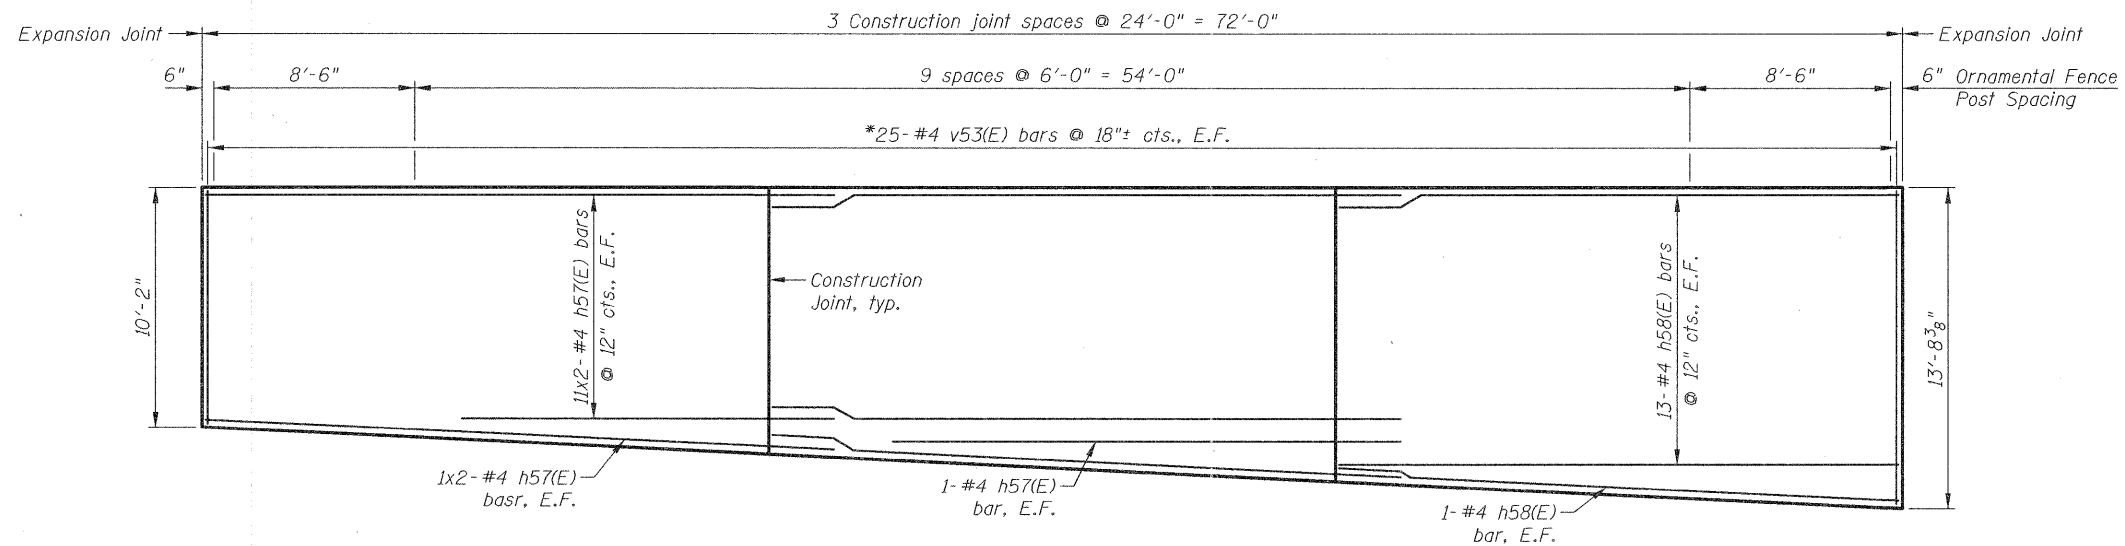

ELEVATION WALL SEGMENT C

MINIMUM BAR LAP

#4 bar = 2'-7"

*Field cut to fit.

Notes:
See sheet WB1 for location of wall segments.
See sheet WS1 for Ornamental Fence details.
Bars indicated thus 7x2-#4 etc, indicate 7 lines of bars with 2 lengths per line.

12/15/2011 11:44:36 AM J:\2322\Cad\Struct\Wall\02_WB_Elev.dgn