


DATE	BY
SURVEYED	PLOTTED
NOTE BOOK	AREAS CHECKED
NO.	

DATE	BY
SURVEYED	PLOTTED
NOTE BOOK	AREAS CHECKED
NO.	

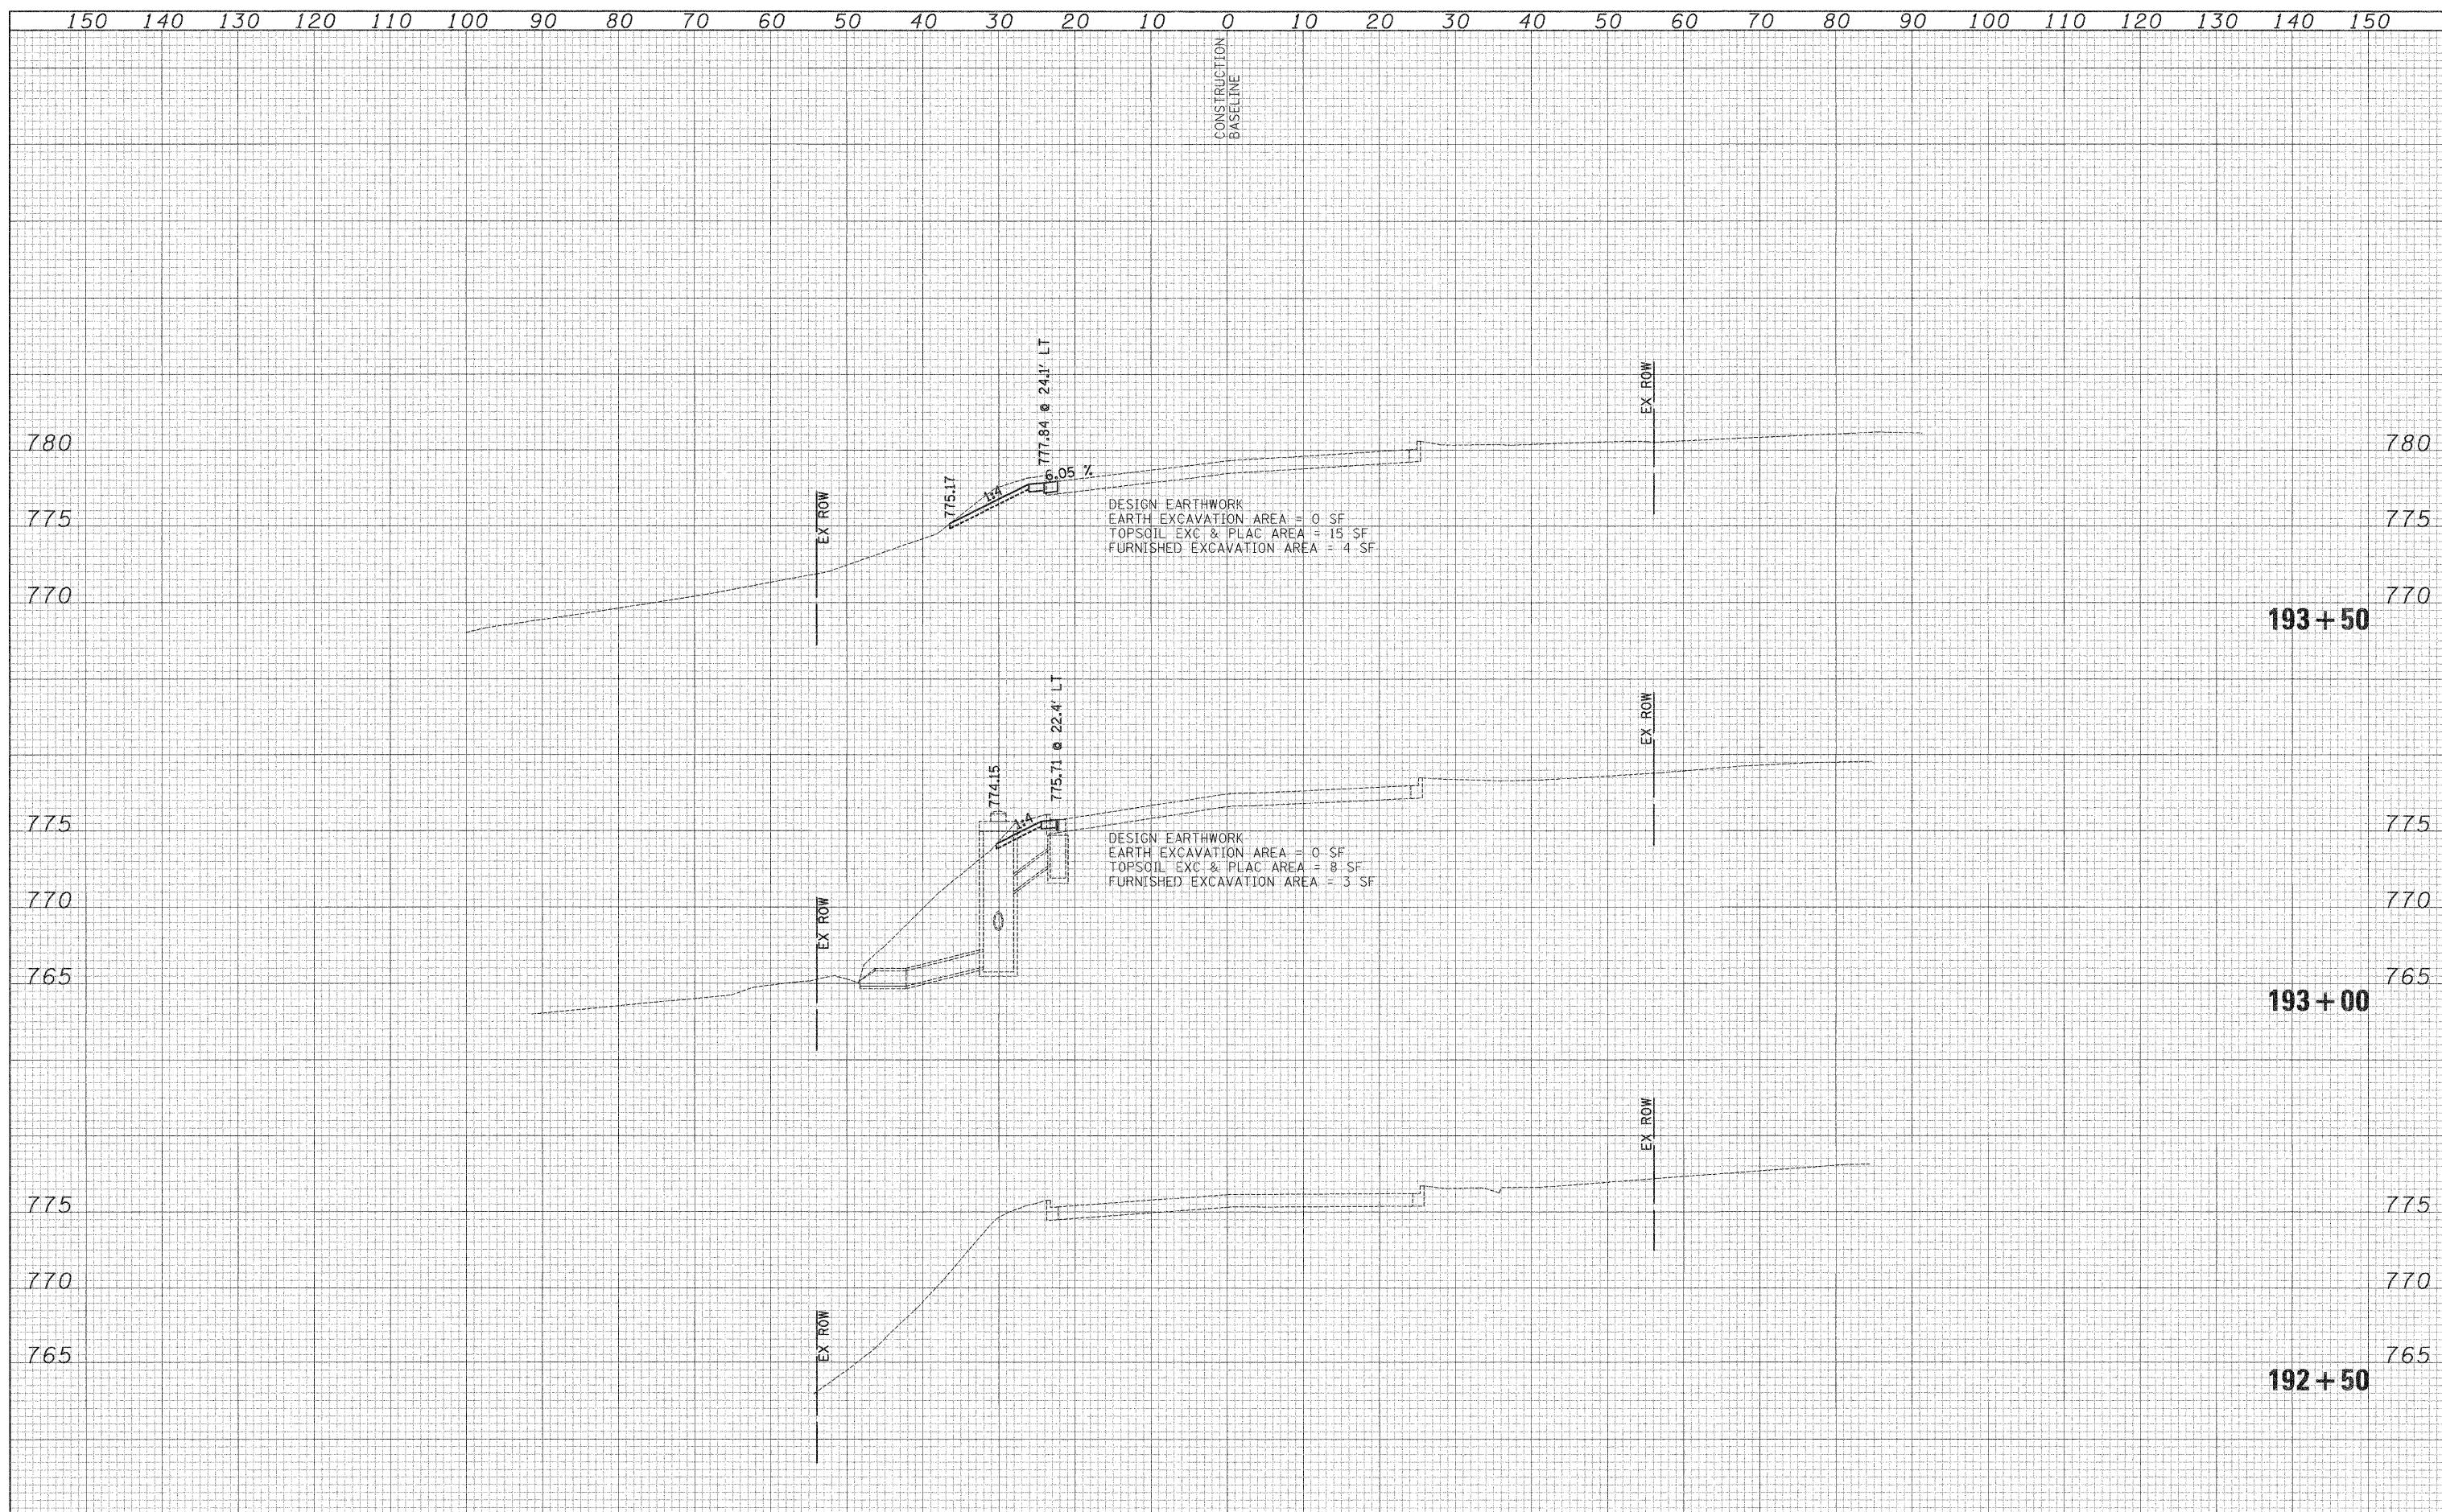

USER NAME = pk	DESIGNED - PK	REVISED - 1/3/2012	STATE OF ILLINOIS DEPARTMENT OF TRANSPORTATION	VERT. 0 5 10 HORIZ. 0 10 20	CROSS SECTIONS GRAND AVENUE - STAGE 1 GRAND AVENUE UNDERPASS	F.A.P. RTE.	SECTION	COUNTY	TOTAL SHEETS	SHEET NO.
FILE NAME ...\2322_xsec_01.Grand.dgn	DRAWN - PK	REVISED -				0541	10-F3000-00-BT	LAKE	91	55
PLOT SCALE 10,0000' / in.	CHECKED - RTM	REVISED -				CONTRACT NO. 63665				
PLOT DATE = 12/28/2011	DATE - 12/19/2011	REVISED -	SHEET NO. 1 OF 9 SHEETS STA. 192+50.00 TO STA. 193+50.00			FED. ROAD DIST. NO. 1 ILLINOIS FED. AID PROJECT				