


DATE	
BY	
ORIGINAL SURVEY	
PLOTTED	
TEMPLATE	
NOTE BOOK	
AREAS CHECKED	
NO.	

DATE	
BY	
ORIGINAL SURVEY	
PLOTTED	
TEMPLATE	
NOTE BOOK	
AREAS CHECKED	
NO.	

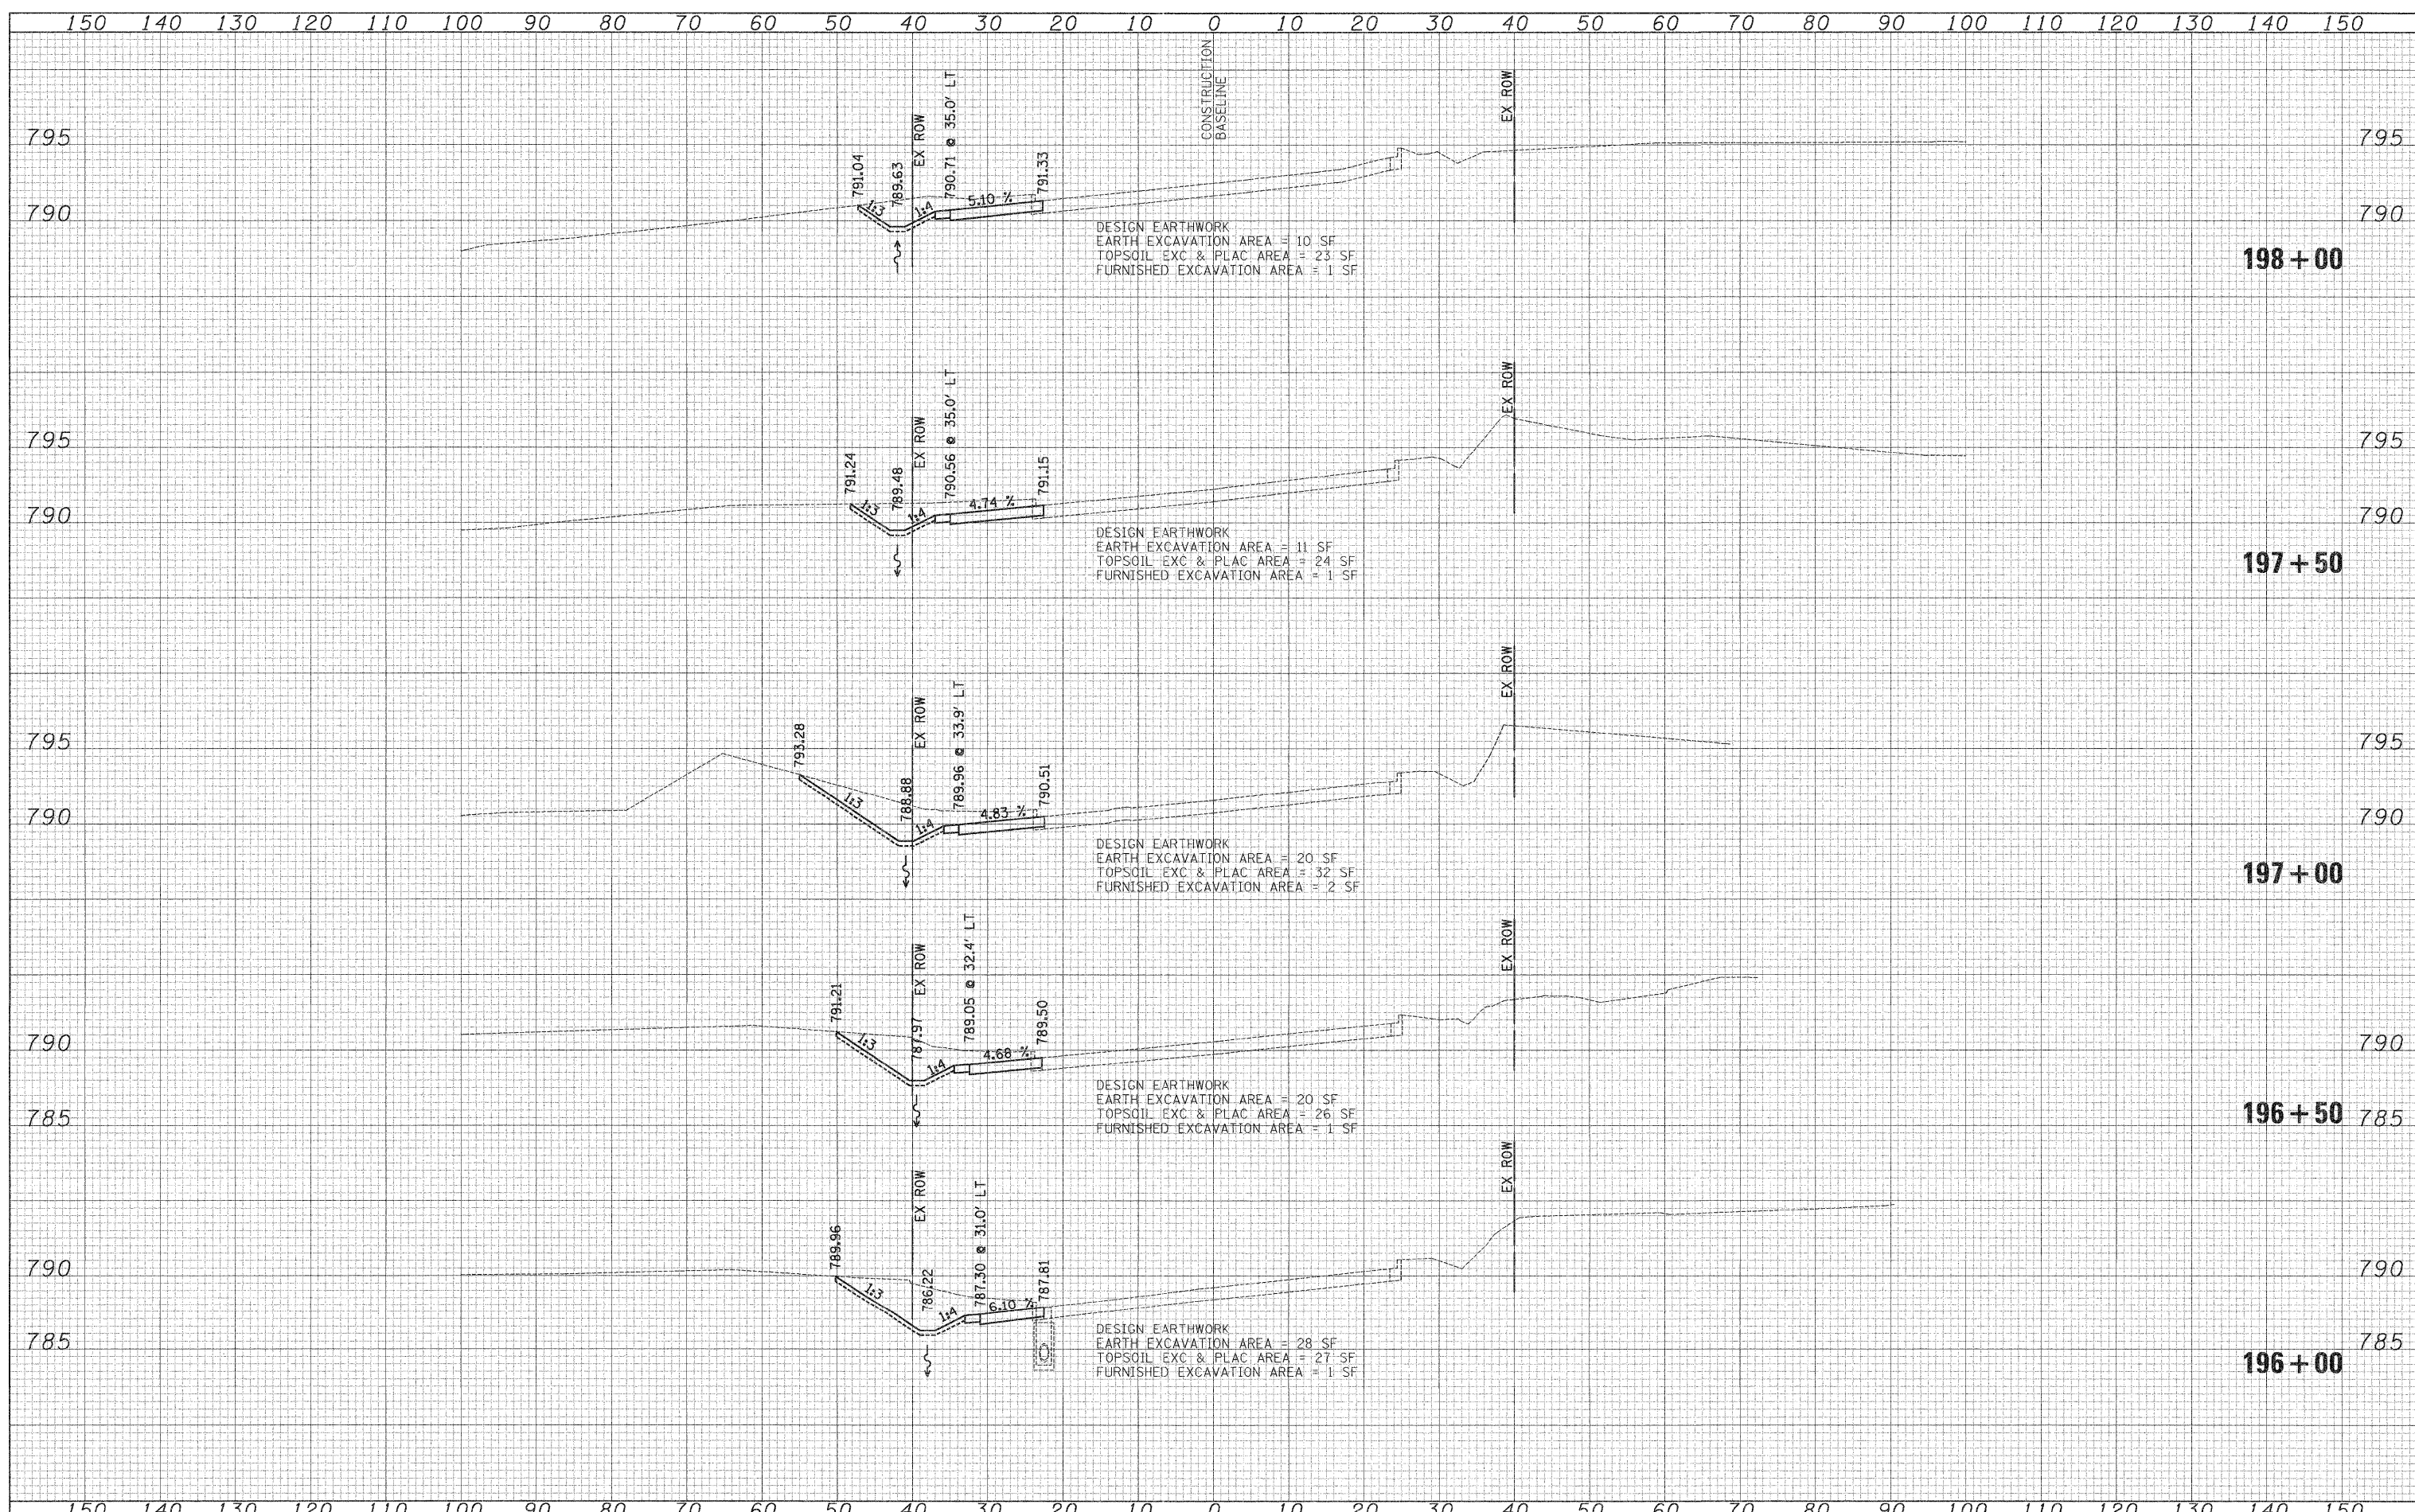

USER NAME = pk	DESIGNED - PK	REVISED - 11/13/2012	STATE OF ILLINOIS DEPARTMENT OF TRANSPORTATION	VERT. 0 5 10 HORIZ. 0 10 20	CROSS SECTIONS GRAND AVENUE - STAGE 1 GRAND AVENUE UNDERPASS	F.A.P. RTE. 0541	SECTION 10-F3000-00-BT	COUNTY LAKE	TOTAL SHEETS 91	SHEET NO. 57			
FILE NAME ... \2322-xsec_01_Grand.dgn	DRAWN - PK	REVISED -				SHEET NO. 3 OF 9 SHEETS STA. 196+00.00 TO STA. 198+00.00			CONTRACT NO. 63665				
PLOT SCALE 10,000 / 1" = 100'	CHECKED - RTM	REVISED -											
PLOT DATE = 12/28/2011	DATE - 12/19/2011	REVISED -											