


DATE	
BY	
ORIGINAL SURVEY	
NOTE BOOK NO.	
SURVEYED	
PLOTTED	
TEMPLATE	
AREAS CHECKED	

DATE	
BY	
ORIGINAL SURVEY	
NOTE BOOK NO.	
SURVEYED	
PLOTTED	
TEMPLATE	
AREAS CHECKED	

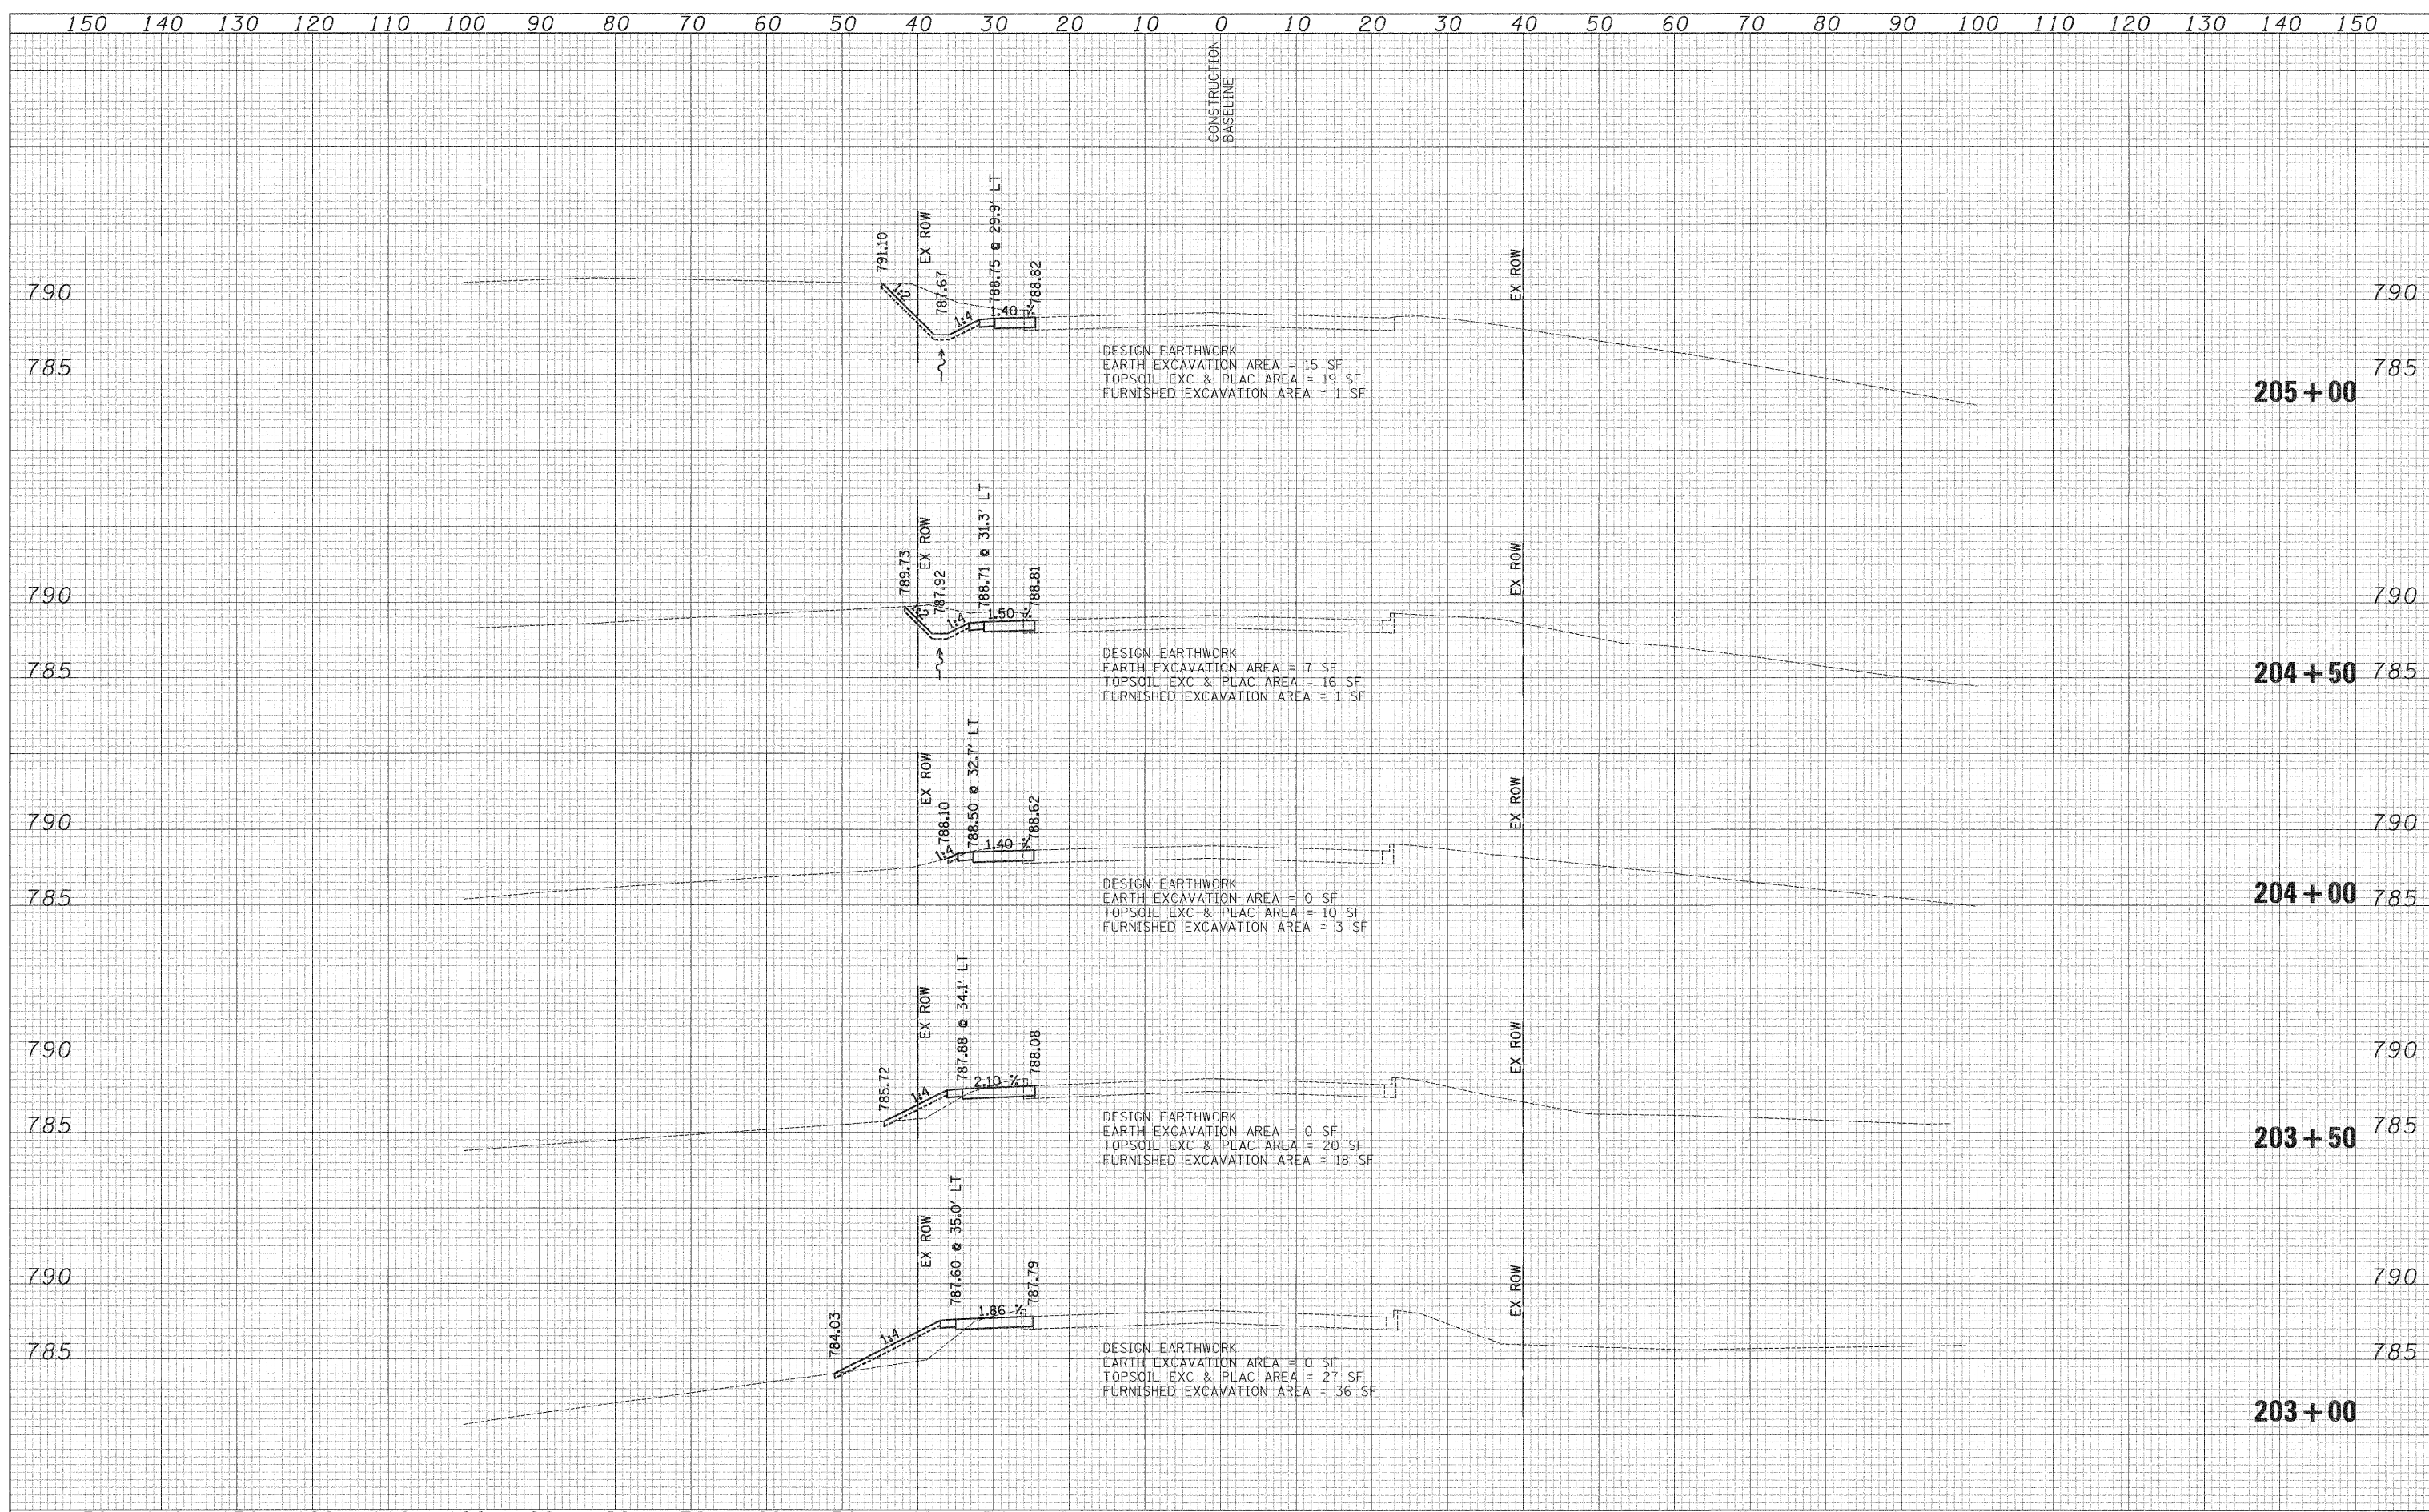

USER NAME = pk	DESIGNED - PK	REVISED - 11/3/2012	STATE OF ILLINOIS DEPARTMENT OF TRANSPORTATION	VERT. 0 5 10	CROSS SECTIONS GRAND AVENUE - STAGE 1 GRAND AVENUE UNDERPASS	F.A.P. RTE. 0541	SECTION 10-F3000-00-BT	COUNTY LAKE	TOTAL SHEETS 91	SHEET NO. 60	
FILE NAME ...\2322_xsec_01_Grand.dgn	DRAWN - PK	REVISED -		HORIZ. 0 10 20		SHEET NO. 6 OF 9 SHEETS	STA. 203+00.00	TO STA. 205+00.00	FED. ROAD DIST. NO. 1	ILLINOIS FED. AID PROJECT	CONTRACT NO. 63665
PLOT SCALE 10,000' / 1" =	CHECKED - RTM	REVISED -									
PLOT DATE = 12/28/2011	DATE = 12/19/2011	REVISED -									